





# Route Log and Progress Chart

**DRAFT**

Please Note: Errors and Omissions May Exist.  
Contact the VTrans Mapping Section with questions or concerns.

DISTRICT	TOWN	ROUTE
7	BRADFORD	VT-25B











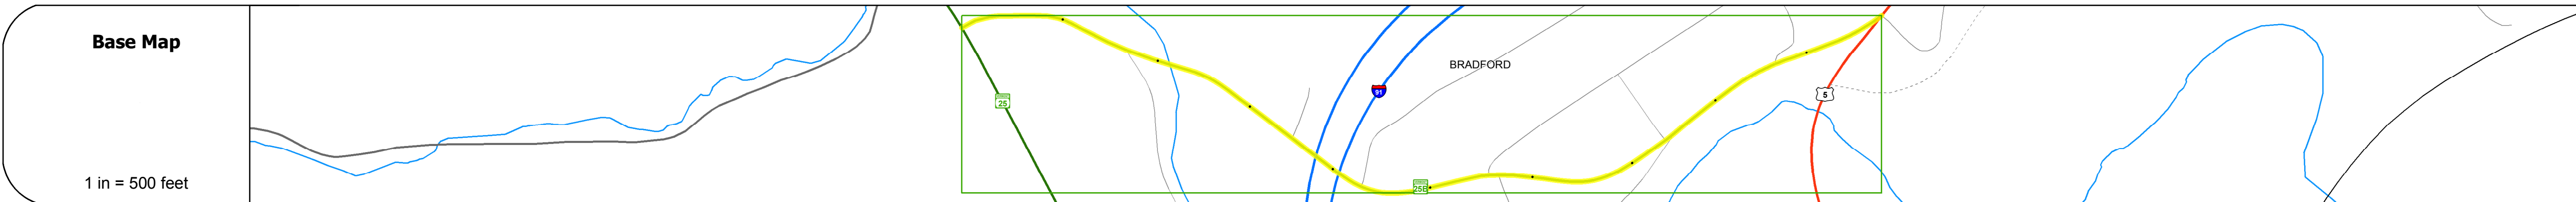
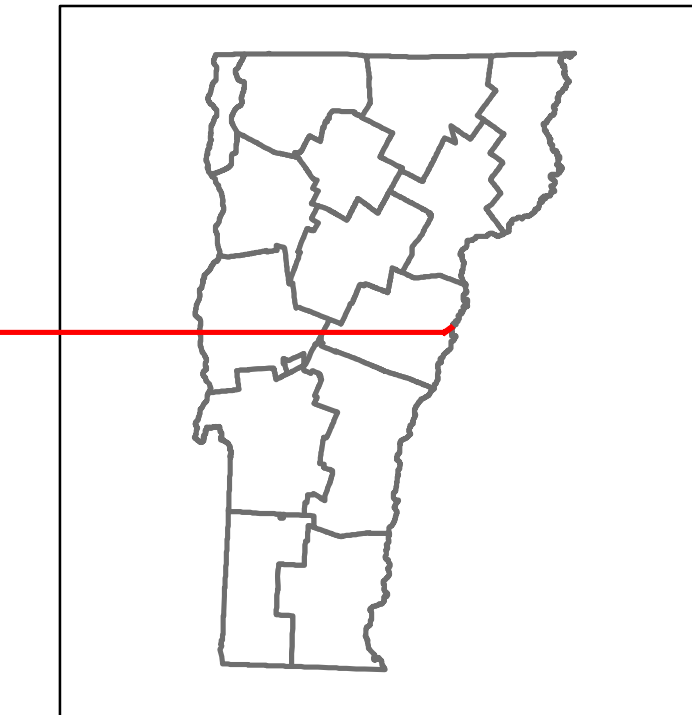


**STRUCTURE DESCRIPTIONS**

**Bridge 1:**  
Stringer/multi-beam or girder - 1933  
Structure No. 200191000109012  
Length: 159'  
Width: 20.5'  
Facility Carried: VT 0025B ALT  
Bridge Type: 3-SPAN ROLLED BEAM  
Features Intersected: WAITS RIVER  
Surface: Bituminous  
Maintenance/Ownership: State

**Bridge 60S:**  
Stringer/multi-beam or girder - 1973  
Structure No. 200091060509012  
Length: 160'  
Width: 39.6'  
Under Clearance: 25.33'  
Facility Carried: 1 00091 ML  
Bridge Type: WELDED PLATE GIRDER  
Features Intersected: 1 91 OVER VT 25B  
Surface: Bituminous  
Maintenance/Ownership: State

**Bridge 60N:**  
Stringer/multi-beam or girder - 1973  
Structure No. 200091060N09012  
Length: 136'  
Width: 39.5'  
Under Clearance: 14.42'  
Facility Carried: 1 00091 ML  
Bridge Type: WELDED PLATE GIRDER  
Features Intersected: 1 91 OVER VT 25B  
Surface: Bituminous  
Maintenance/Ownership: State

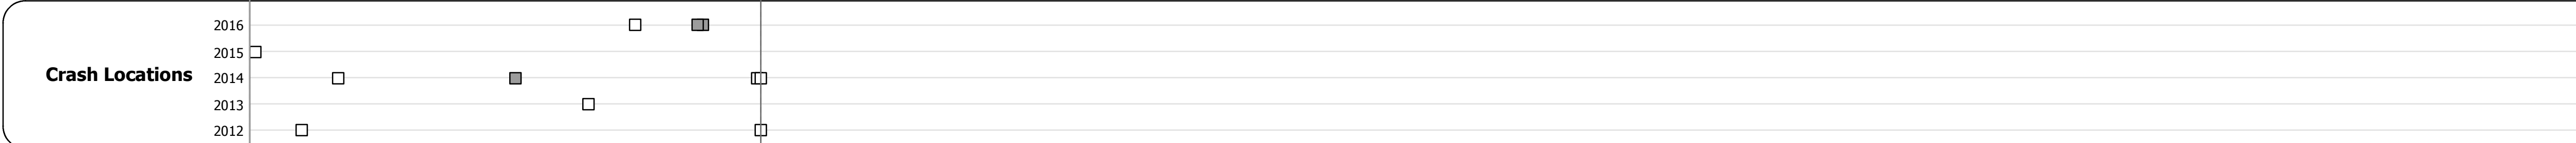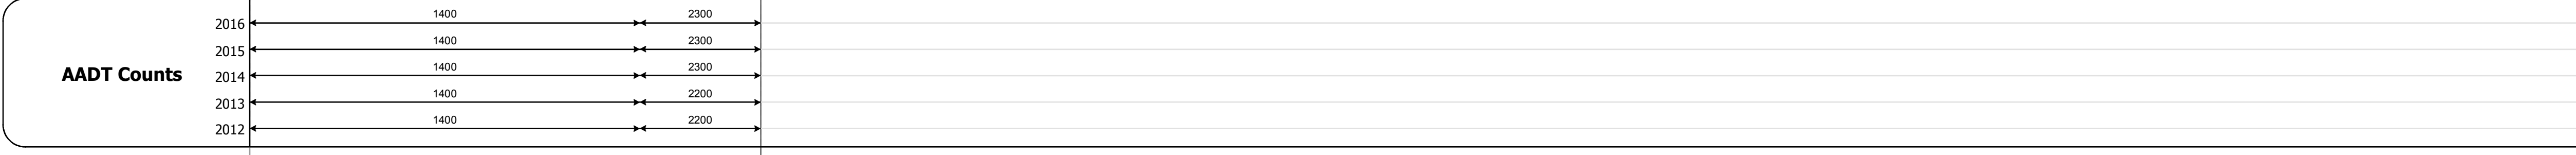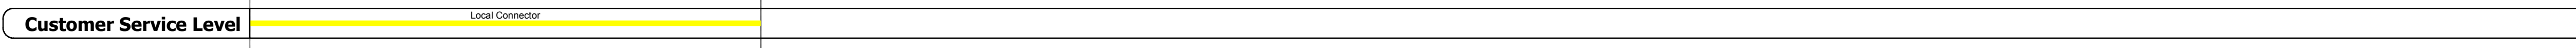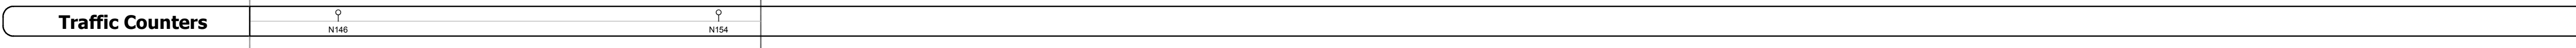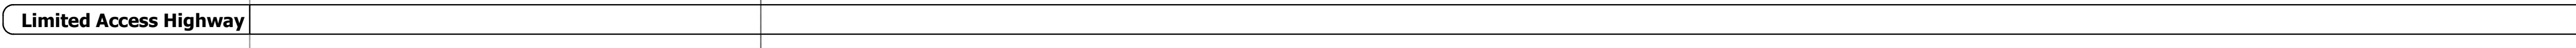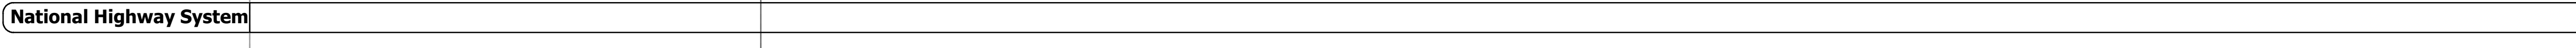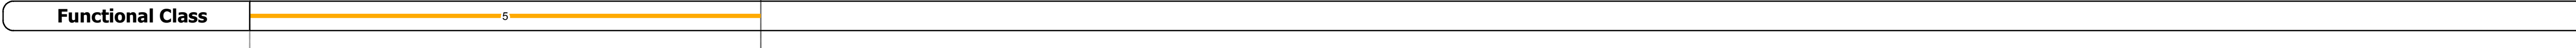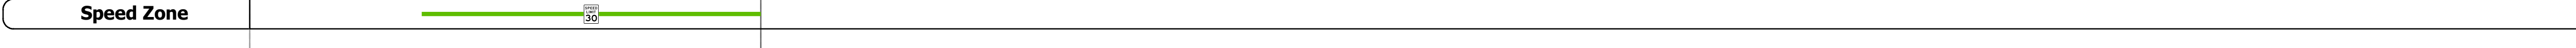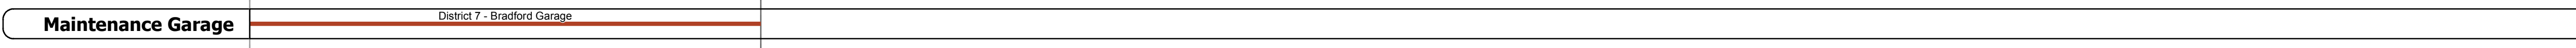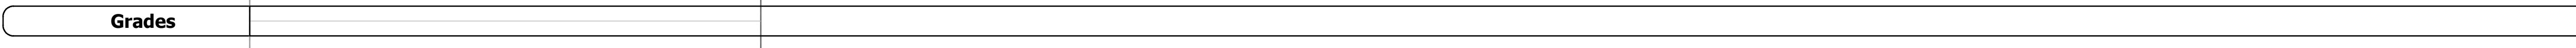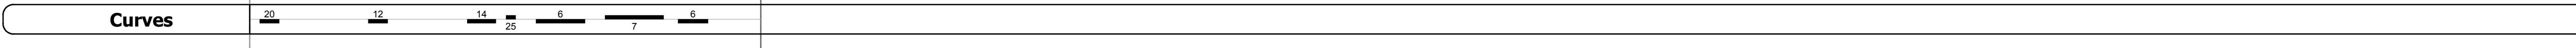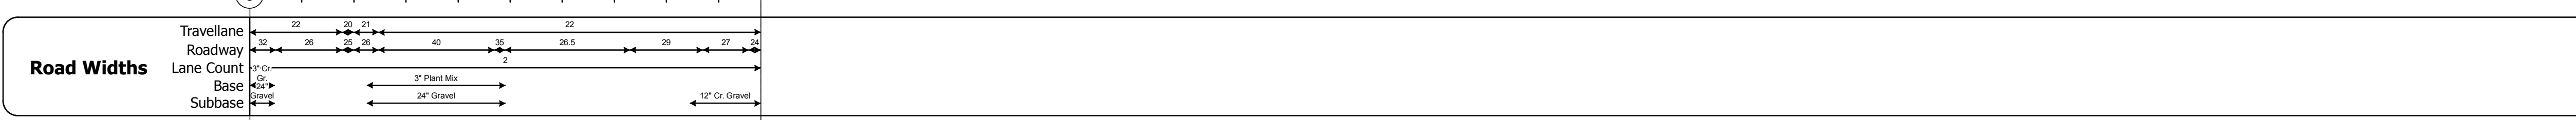

<b>Historic Projects</b> Unknown, Retreatment, Resurface, Bituminous Mix, Skiny Mix, Bituminous Seal, Bituminous Concrete, Surface Treated Gravel, Cold Plane and Bituminous Concrete, Reclaimed Base and Bituminous Concrete, Plant Mix, Concrete	<b>Functional Class</b> 1 - Interstate System, 2 - Other Freeways and Expressways, 3 - Principal Arterial, 4 - Minor Arterial, 5 - Major Collector, 6 - Minor Collector	<b>Crash Locations</b> Fatal, Injury, Property Damage Only, Unknown Crash Type	<b>Mileage by Functional Class By Sheet</b> 0191 5 - Major collector 0.981		<b>Mileage by Town By Sheet</b> BRADFORD - V025B0901 0.981 of 0.981		<b>DISTRICT</b> 7	<b>TOWN</b> BRADFORD	<b>Date:</b> 10/28/17	<b>ROUTE</b> VT-25B ETE mileage: 0.0 to 0.981
			<b>Page Total Mileage:</b> 0.981 mi		<b>Page Total Mileage:</b> 0.981 mi					