
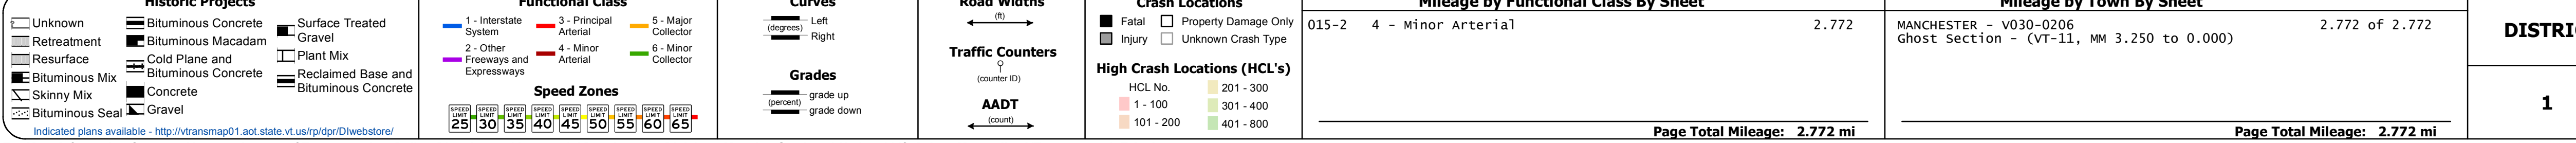
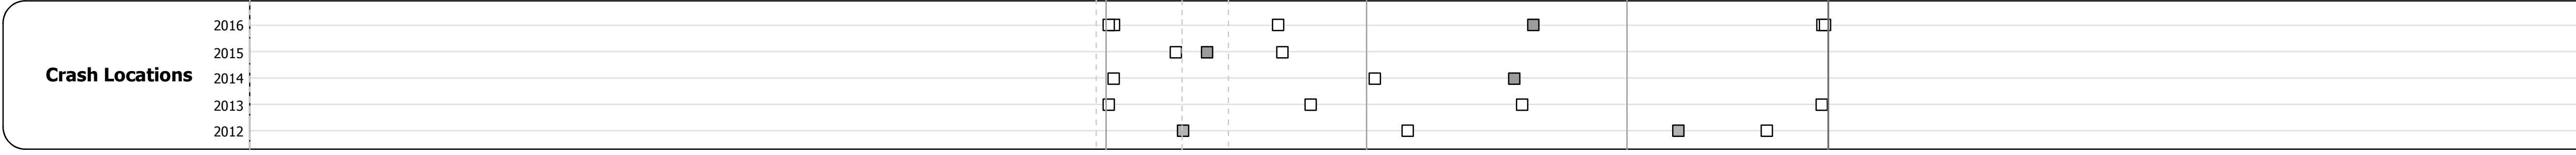
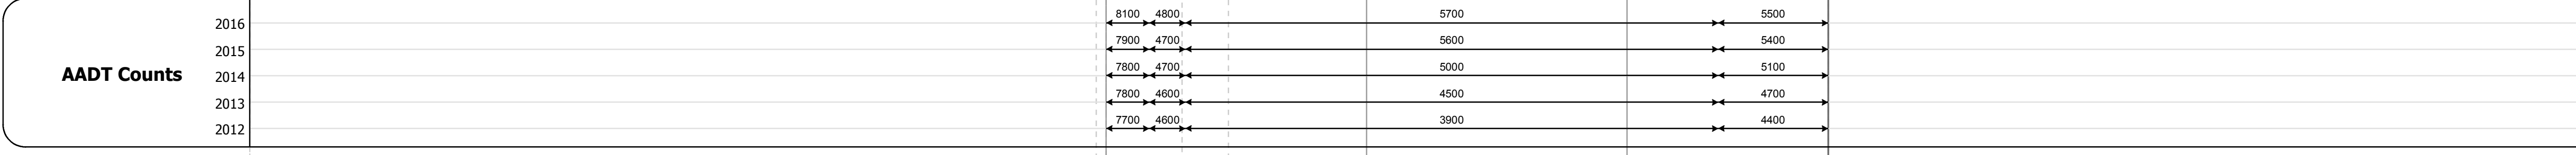
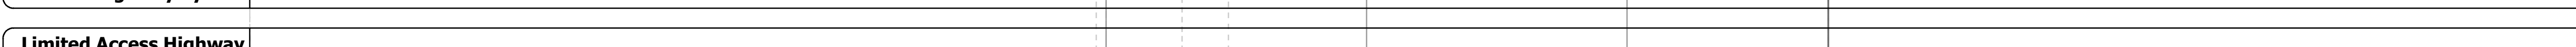
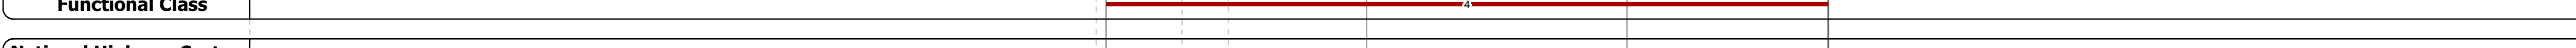
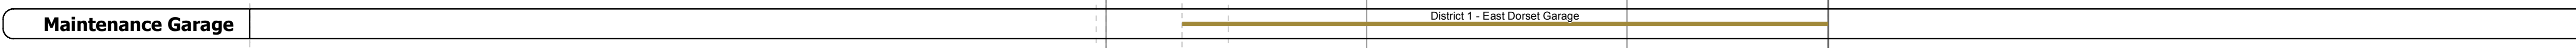
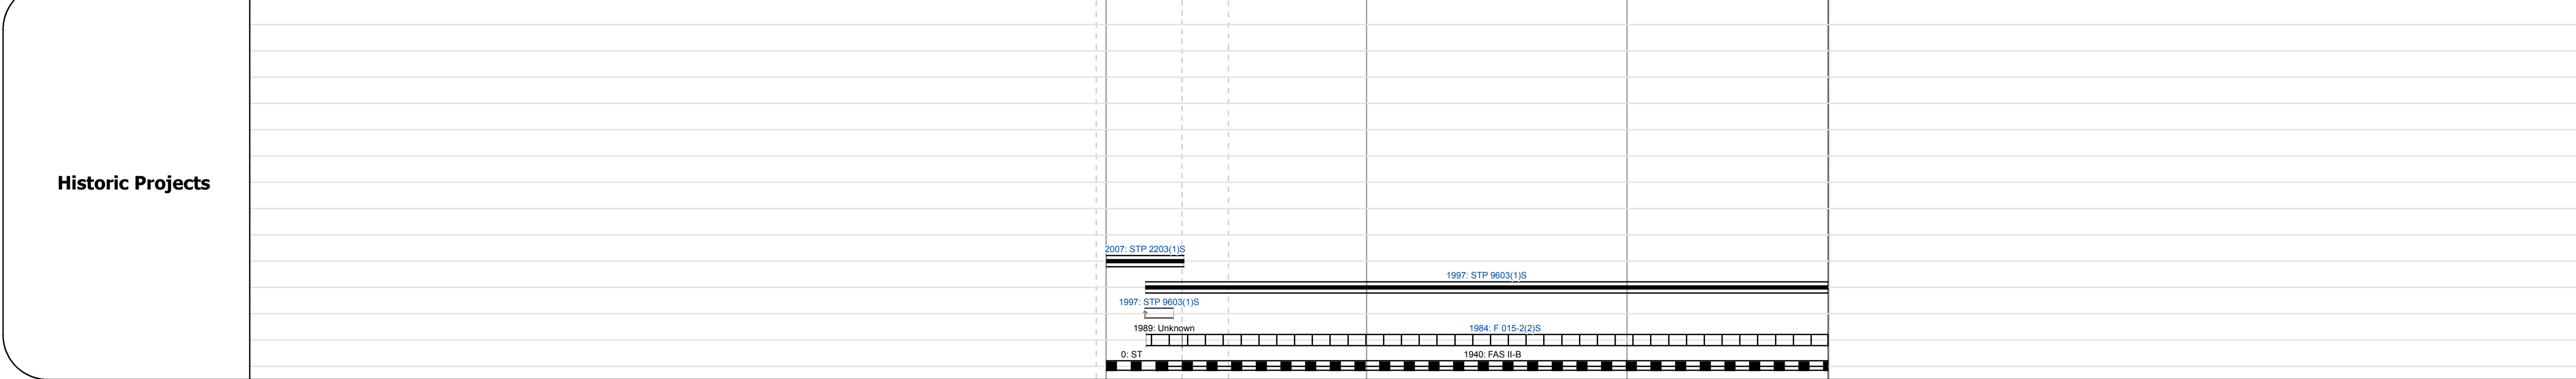
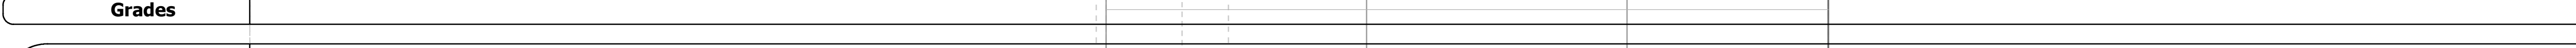
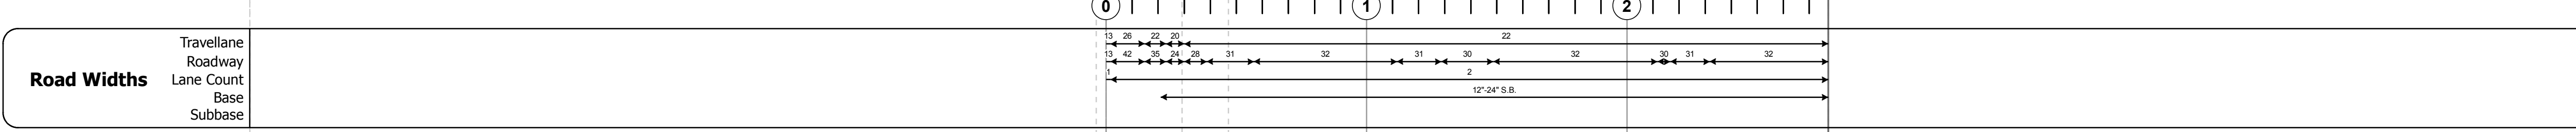
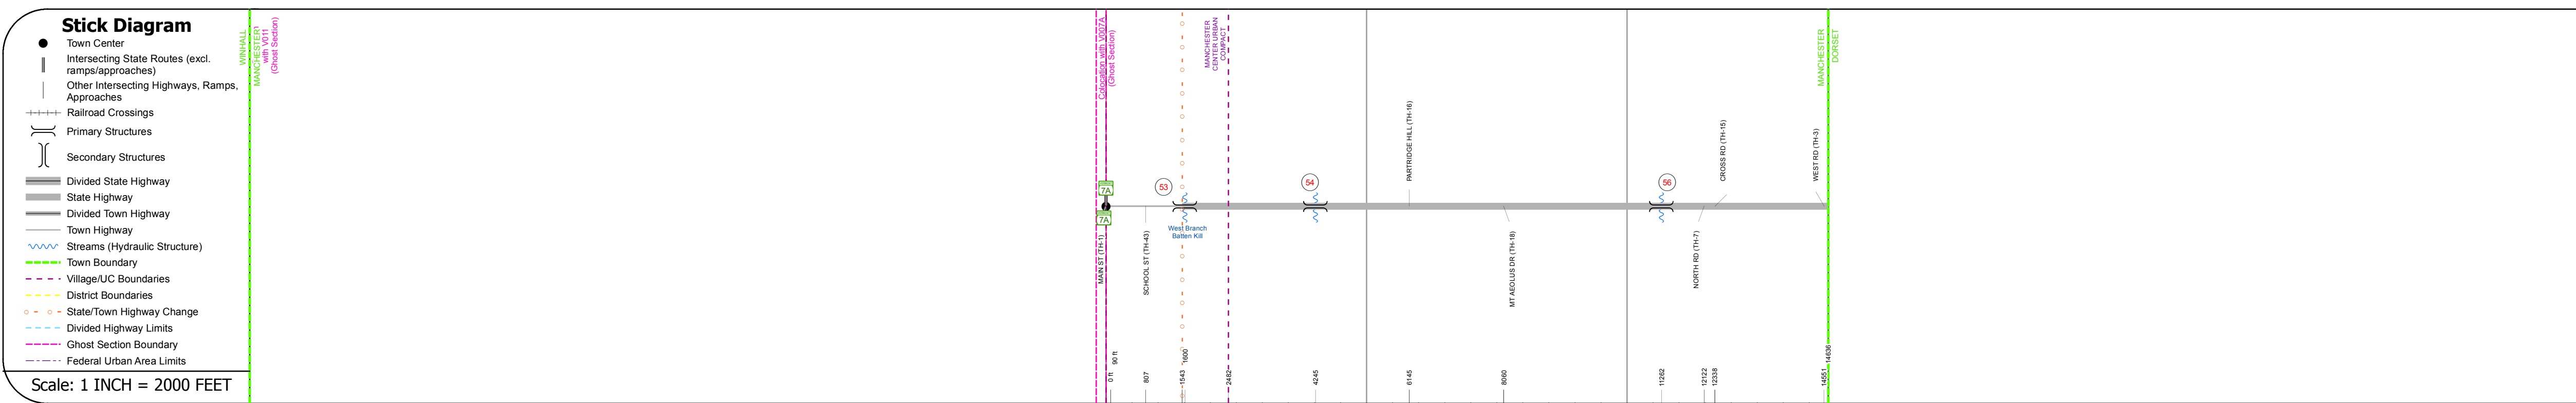
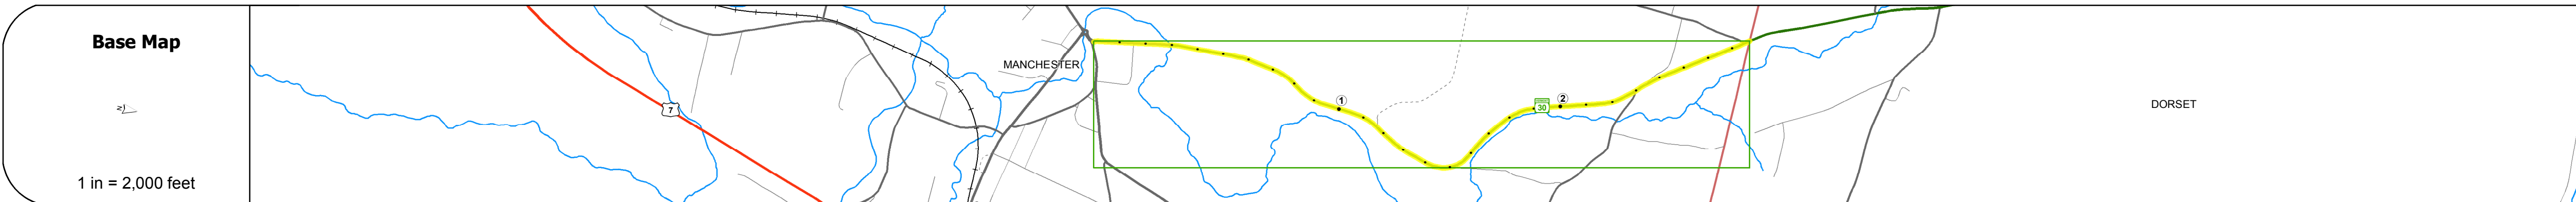


DISTRICT	TOWN	ROUTE
1	MANCHESTER	VT-30

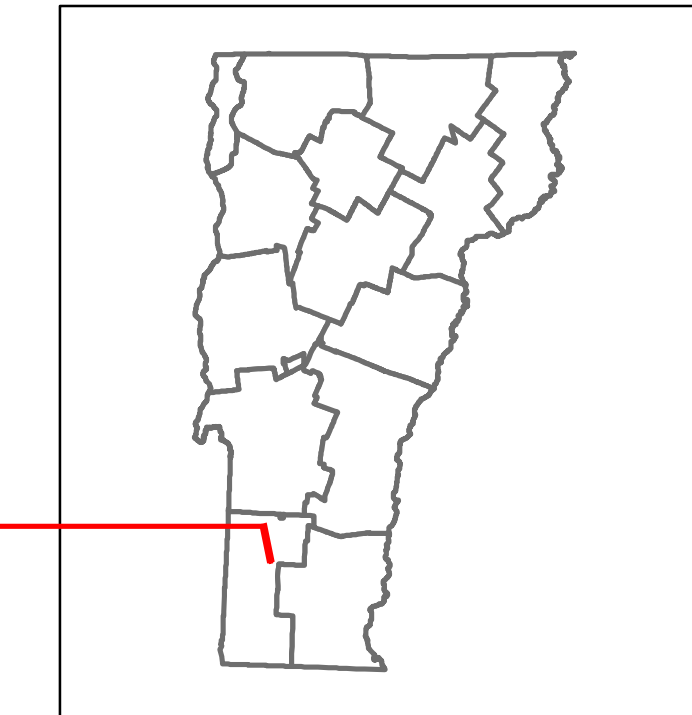

STRUCTURE DESCRIPTIONS

Bridge 53:
Tee Beam - 1932
Structure No. 200015005302062
Length: 35'
Width: 26.2'
Facility Carried: VT 00030 ML
Bridge Type: CONCRETE T-BEAM
Features Intersected: W. BR. BATTEN KILL R.
Surface: Bituminous
Maintenance/Ownership: Town

Culvert 54:
Culvert - 1940
Structure No. 300015005402061
Length: 12'
Under Clearance: 5.0'
Facility Carried: VT30
Bridge Type: R.C. BOX
Features Intersected: BROOK
Maintenance: State

Culvert 56:
Culvert - 1940
Structure No. 300015005602061
Length: 8'
Under Clearance: 5.0'
Facility Carried: VT30
Bridge Type: R.C. BOX
Features Intersected: BROOK
Maintenance: State

Historic Projects <ul style="list-style-type: none"> Unknown Bituminous Concrete Retreatment Resurface Bituminous Mix Skinny Mix Bituminous Seal 	Functional Class <ul style="list-style-type: none"> 1 - Interstate System 2 - Other Freeways and Expressways 3 - Principal Arterial 4 - Minor Arterial 5 - Major Collector 6 - Minor Collector 	Curves <ul style="list-style-type: none"> Left (degrees) Right 	Road Widths <ul style="list-style-type: none"> (ft) 	Crash Locations <ul style="list-style-type: none"> Fatal Injury Property Damage Only Unknown Crash Type 	Mileage by Functional Class By Sheet 015-2 4 - Minor Arterial 2.772	Mileage by Town By Sheet MANCHESTER - V030-0206 Ghost Section - (VT-11, MM 3.250 to 0.000) 2.772 of 2.772	DISTRICT 1	TOWN MANCHESTER	Date: 10/24/17	ROUTE VT-30 ETE mileage: 39.474 to 42.246	
Legend for Symbols: <ul style="list-style-type: none"> Gravel Cold Plane and Bituminous Concrete Concrete Plant Mix Reclaimed Base and Bituminous Concrete 						Speed Zones 25 30 35 40 45 50 55 60 65		Traffic Counters (counter ID) AADT (count)		Page Total Mileage: 2.772 mi	Page Total Mileage: 2.772 mi