












Route Log and Progress Chart


DRAFT

Please Note: Errors and Omissions May Exist.
Contact the VTrans Mapping Section with questions or concerns.

DISTRICT	TOWN	ROUTE
2	BRATTLEBORO	VT-30

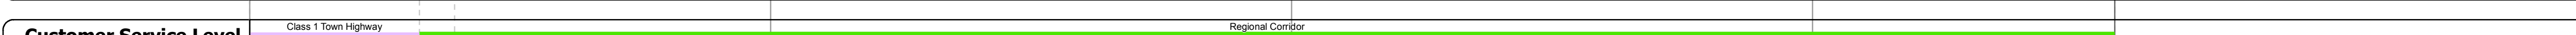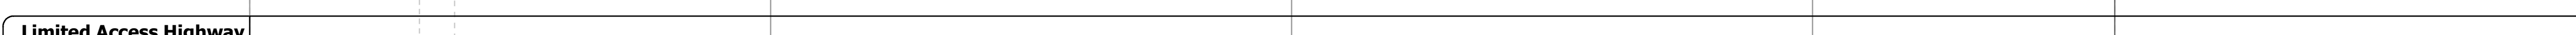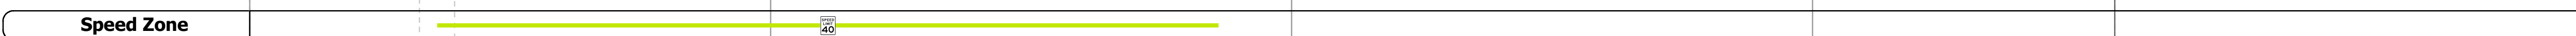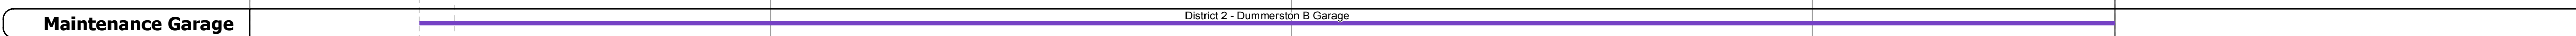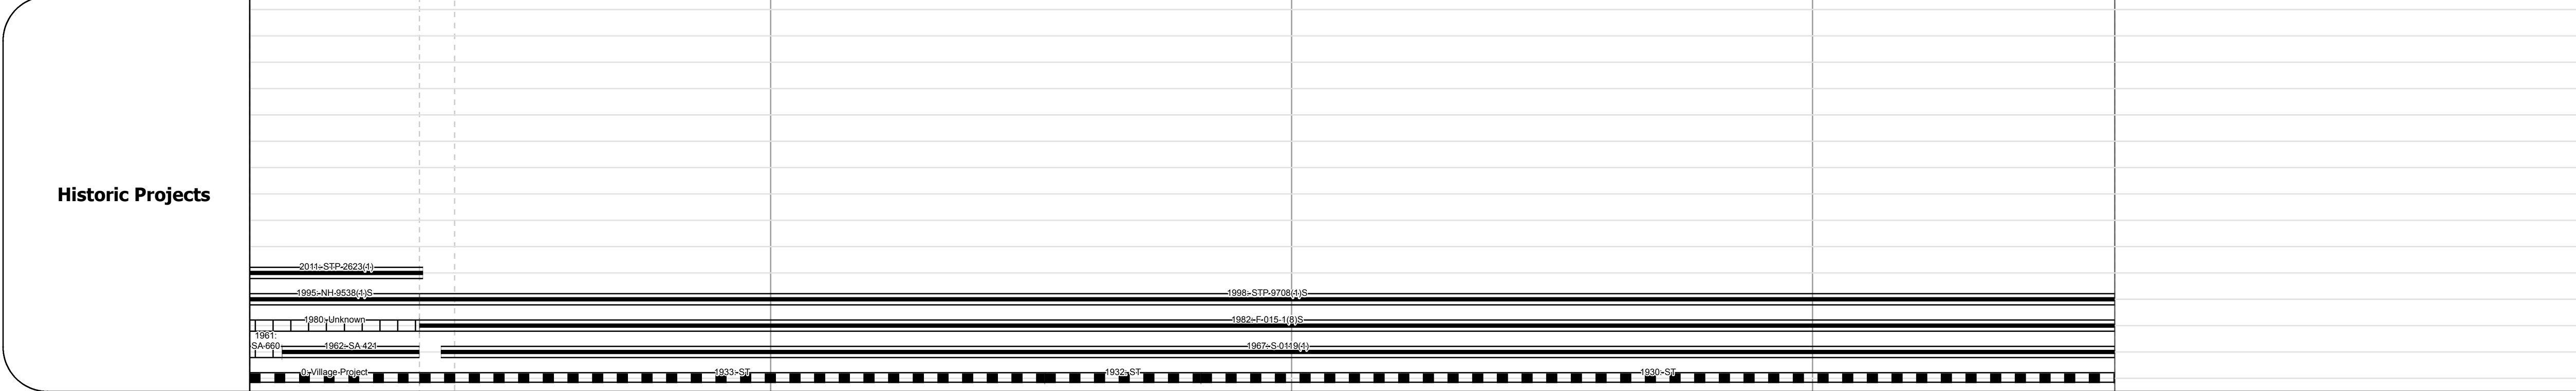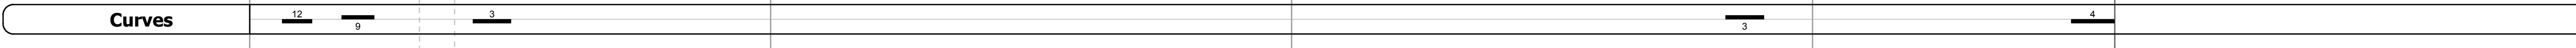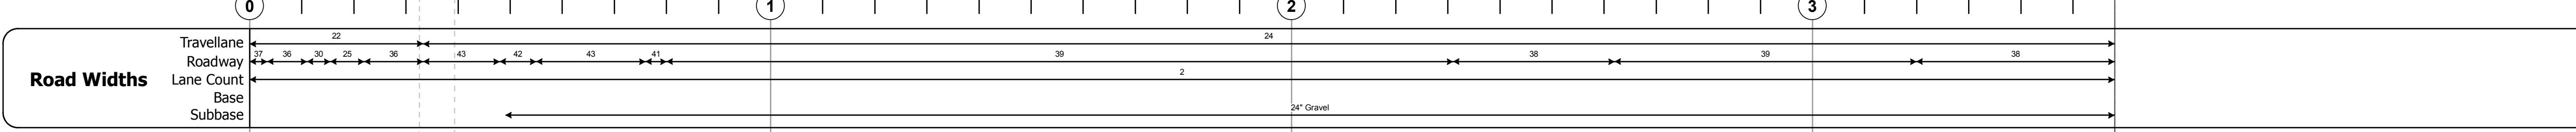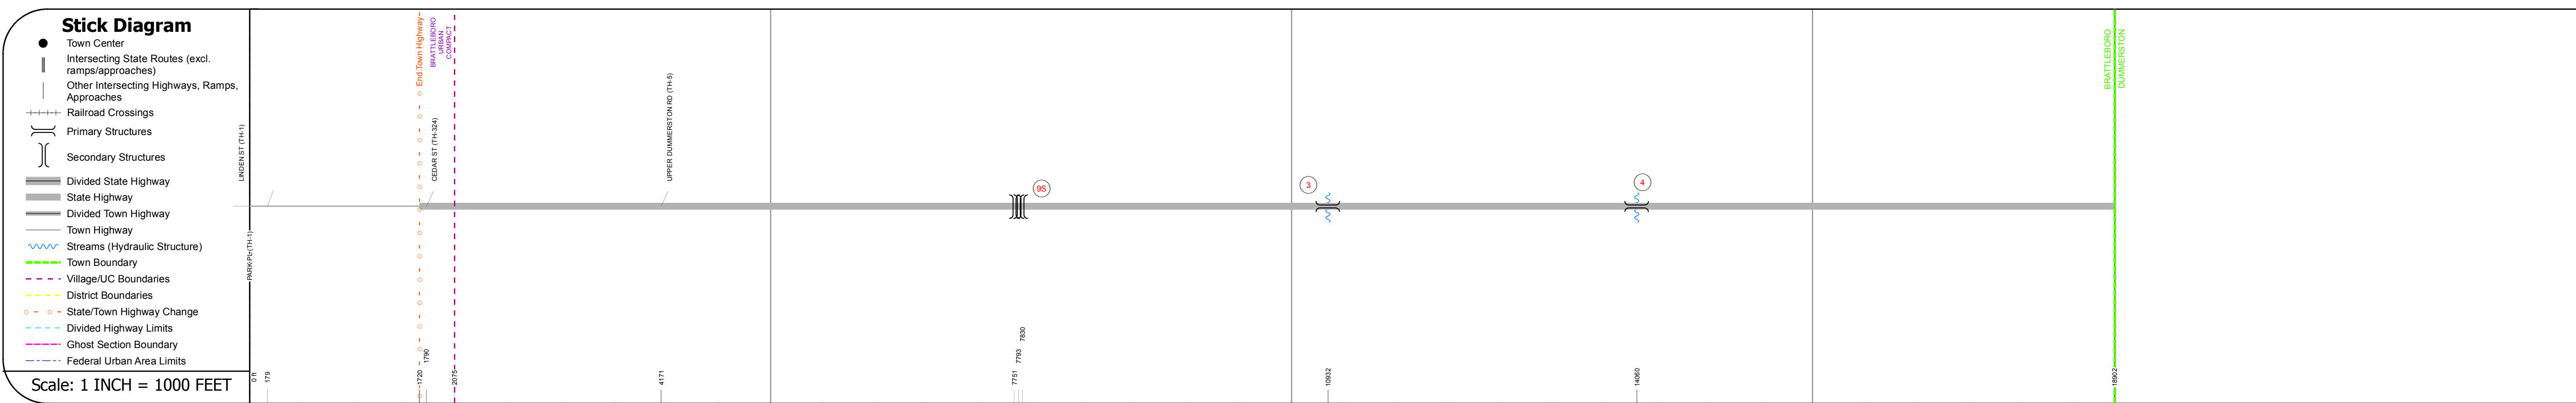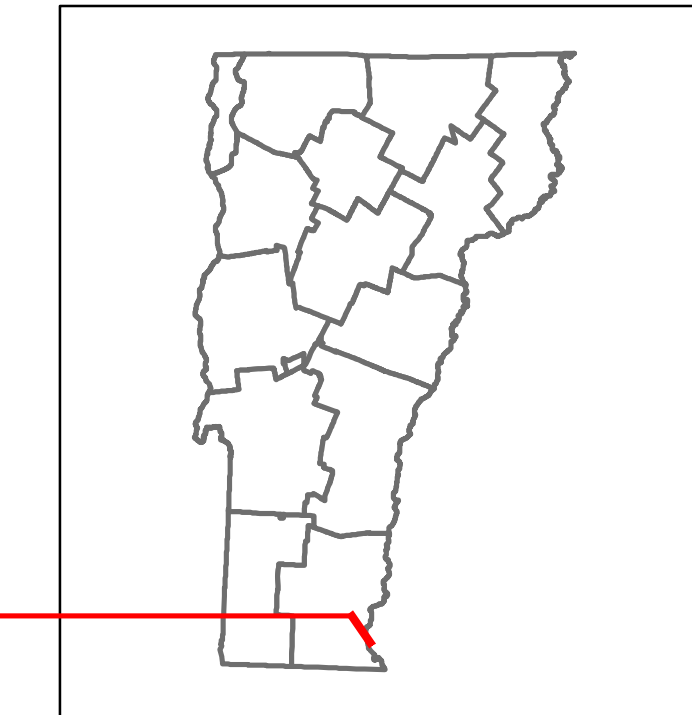

Year	Station 0+00 to 1+00	Station 1+00 to 2+00	Station 2+00 to 3+00
2016	6700	6900	5700
2015	6600	6800	5600
2014	6400	6600	5600
2013	6300	6500	5500
2012	6100	6300	5500

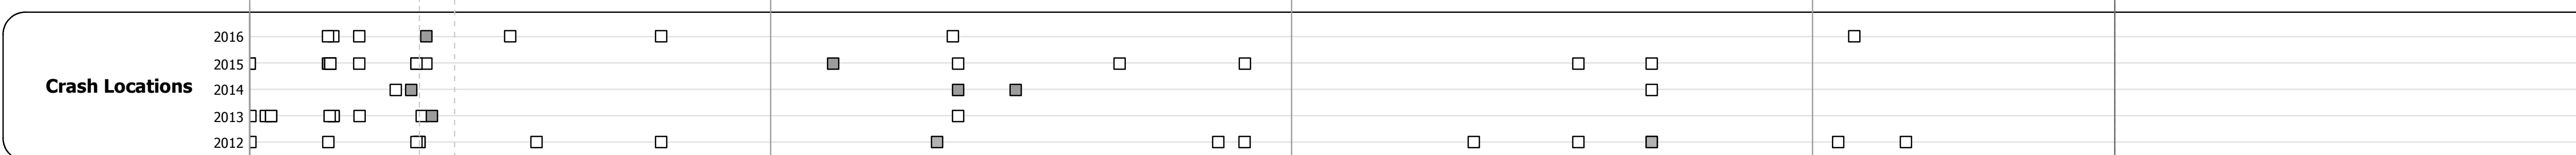

STRUCTURE DESCRIPTIONS

Bridge 95:
Truss - deck - 1960
Structure No. 200091009S13022
Length: 1015'
Width: 30.0'
Under Clearance: 40.0'
Facility Carried: 1 00091 ML
Bridge Type: HAUNCHED STL DK TRUS
Features Intersected: 1 91 OVER VT 30 WESTR
Surface: Bituminous
Maintenance/Ownership: State

Culvert 3:
Culvert - 1967
Structure No. 300015000313021
Length: 6'
Under Clearance: 6.0'
Facility Carried: VT30
Bridge Type: CGMPP
Features Intersected: BROOK
Maintenance: State

Culvert 4:
Culvert - 1967
Structure No. 300015000413021
Length: 6'
Under Clearance: 6.0'
Facility Carried: VT30
Bridge Type: ACGMPP
Features Intersected: BROOK
Maintenance: State

Historic Projects <ul style="list-style-type: none"> Unknown Retreatment Resurface Bituminous Mix Skinny Mix Bituminous Seal 	Functional Class <ul style="list-style-type: none"> 1 - Interstate System 2 - Other 3 - Principal Arterial 4 - Minor Arterial 5 - Major Collector 6 - Minor Collector 	Curves <ul style="list-style-type: none"> Left (segreg) Right 	Road Widths (ft) Traffic Counters (counter ID) AADT (count)	Crash Locations <ul style="list-style-type: none"> Fatal Injury Property Damage Only Unknown Crash Type 	Mileage by Functional Class By Sheet 015-1 4 - Minor Arterial 3.580 Page Total Mileage: 3.580 mi	Mileage by Town By Sheet BRATTLEBORO - V030-1302 3.58 of 3.58 Page Total Mileage: 3.58 mi	DISTRICT 2	TOWN BRATTLEBORO	Date: 10/28/17	ROUTE VT-30 ETE mileage: 0.0 to 3.58
--	---	---	---	---	--	---	----------------------	----------------------------	-----------------------	---