





Route Log and Progress Chart

DRAFT

Please Note: Errors and Omissions May Exist.
Contact the VTrans Mapping Section with questions or concerns.

DISTRICT	TOWN	ROUTE
8	FAIRFIELD	VT-36

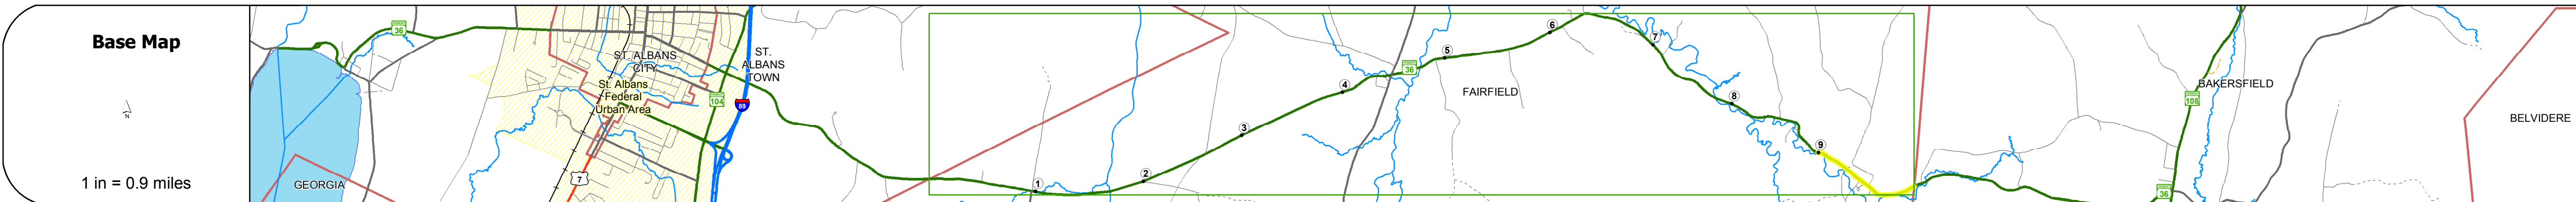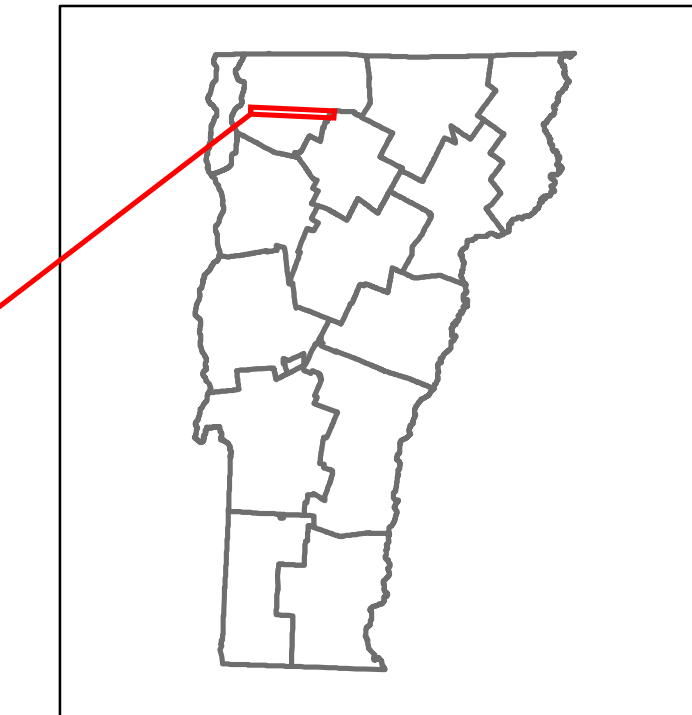

STRUCTURE DESCRIPTIONS
<p>Bridge 10: Slab - 1926 Structure No. 300298001006051 Length: 17' Width: 27.3' Under Clearance: 6.0' Facility Carried: VT36 Bridge Type: CONCRETE SLAB Features Intersected: BROOK Surface: Bituminous Maintenance: State</p>

Road Widths	Travellane: 20
	Roadway: 24
	Lane Count: 2
	Base:
	Subbase:

Curves	12, 5, 11, 22, 9, 4
---------------	---------------------

Grades	
---------------	--

Historic Projects	<p>2001: STP 2128(1)S</p> <p>1988: HMA 2866</p> <p>1982: HMA 2310</p> <p>1973: Unknown</p> <p>1973: Unknown</p> <p>1964: SA</p> <p>1950: S 5(3/3)</p> <p>1956: S 5(3/3)</p>
--------------------------	---

Maintenance Garage	District 8 - St. Albans Garage
---------------------------	--------------------------------

Speed Zone	35
-------------------	----

Functional Class	5
-------------------------	---

National Highway System	
--------------------------------	--

Limited Access Highway	
-------------------------------	--

Traffic Counters	
-------------------------	--

Customer Service Level	Local Connector
-------------------------------	-----------------

AADT Counts	<p>2016: 1800 → 1600</p> <p>2015: 1800 → 1600</p> <p>2014: 1800 → 1500</p> <p>2013: 1900 → 1500</p> <p>2012: 1900 → 1400</p>
--------------------	--

Crash Locations	<p>2016: HCL No. 87</p> <p>2015: []</p> <p>2014: []</p> <p>2013: []</p> <p>2012: []</p>
------------------------	---

<p>Historic Projects</p> <ul style="list-style-type: none"> Unknown Bituminous Concrete Retreatment Resurface Bituminous Mix Skinny Mix Bituminous Seal Surface Treated Gravel Plant Mix Reclaimed Base and Bituminous Concrete Concrete Gravel 	<p>Functional Class</p> <ul style="list-style-type: none"> 1 - Interstate System 2 - Other Freeways and Expressways 3 - Principal Arterial 4 - Minor Arterial 5 - Major Collector 6 - Minor Collector 	<p>Curves</p> <ul style="list-style-type: none"> Left (degrees) Right <p>Grades</p> <ul style="list-style-type: none"> grade up grade down 	<p>Road Widths</p> <p>(ft)</p> <p>← →</p> <p>Traffic Counters</p> <p>(counter ID)</p> <p>↑</p> <p>AADT (count)</p> <p>↓</p>	<p>Crash Locations</p> <ul style="list-style-type: none"> Fatal Injury Property Damage Only Unknown Crash Type <p>High Crash Locations (HCL's)</p> <ul style="list-style-type: none"> HCL No. 201 - 300 1 - 100 101 - 200 301 - 400 401 - 800 	<p>Mileage by Functional Class By Sheet</p> <p>0298 5 - Major collector 0.989</p> <p>Page Total Mileage: 0.989 mi</p>	<p>Mileage by Town By Sheet</p> <p>FAIRFIELD - V036-0605 0.989 of 9.989</p> <p>Page Total Mileage: 0.989 mi</p>	<p>DISTRICT</p> <p>8</p>	<p>TOWN</p> <p>FAIRFIELD</p>	<p>Date: 10/24/17</p> <p>2 of 2</p> <p>TWN mileage: 9.0 to 9.989</p>	<p>ROUTE</p> <p>VT-36</p> <p>ETE mileage: 15.707 to 16.696</p>
--	--	--	---	--	---	---	---------------------------------	-------------------------------------	--	---

For More Information Contact - Vermont Agency of Transportation, Policy, Planning and Intermodal Development Division - Mapping Section, 1 National Life Drive, Montpelier, VT 05633-5001 Telephone: 802-828-2600.