
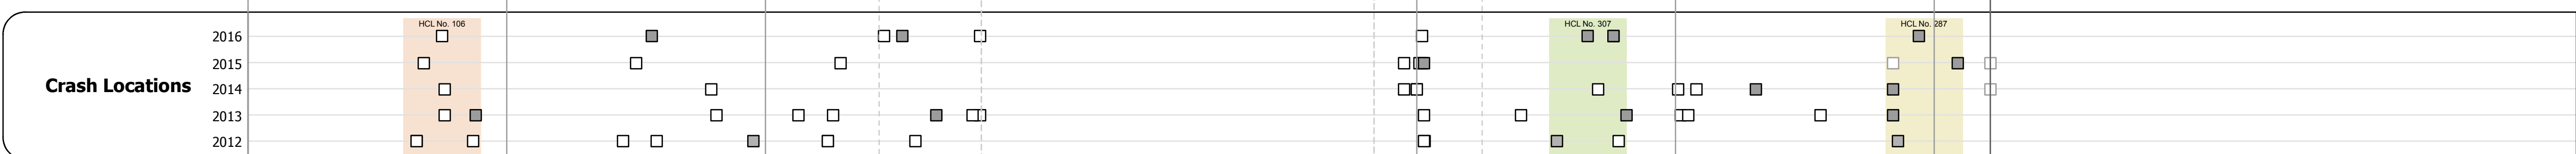
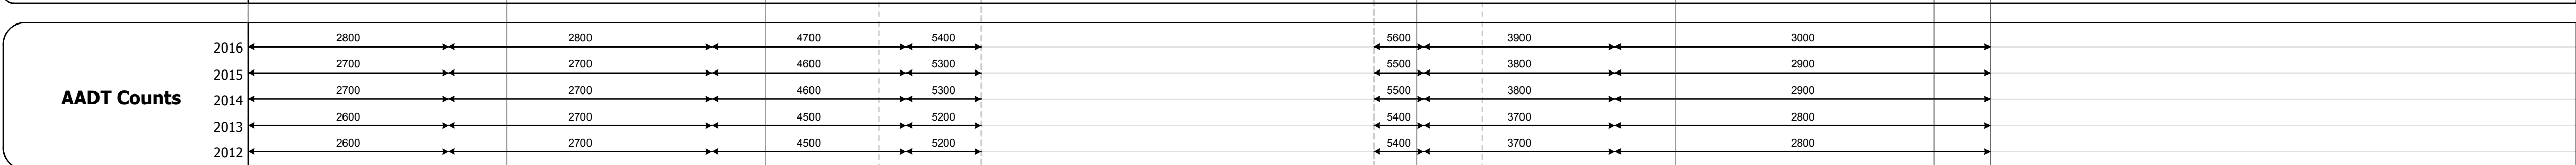
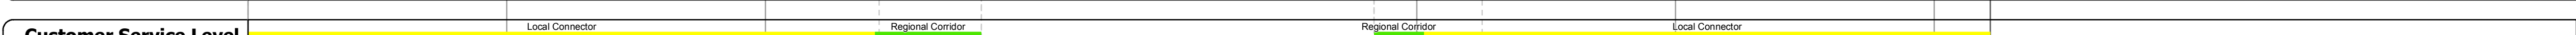
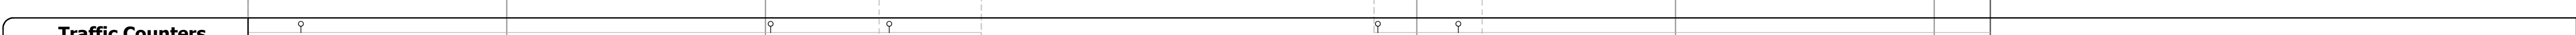
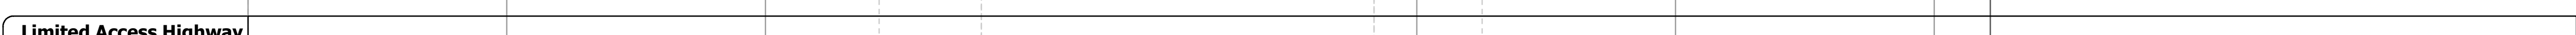
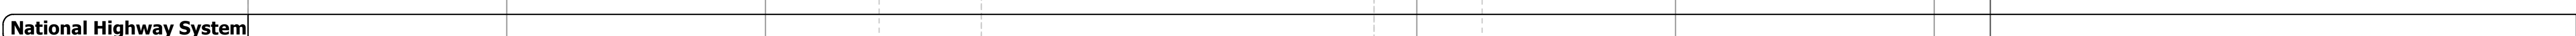
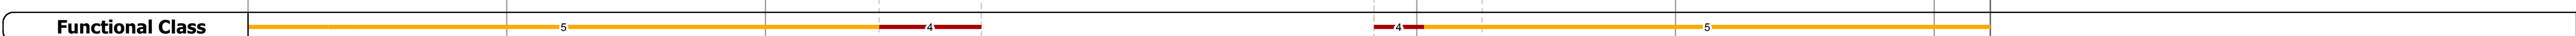
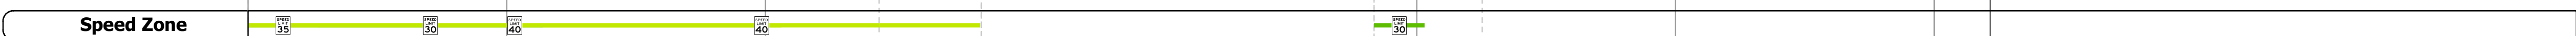
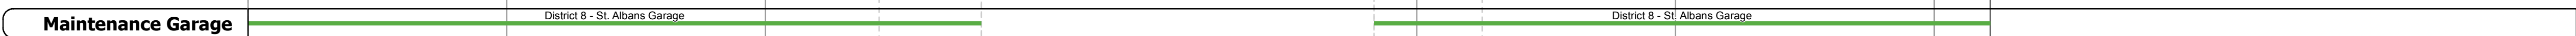
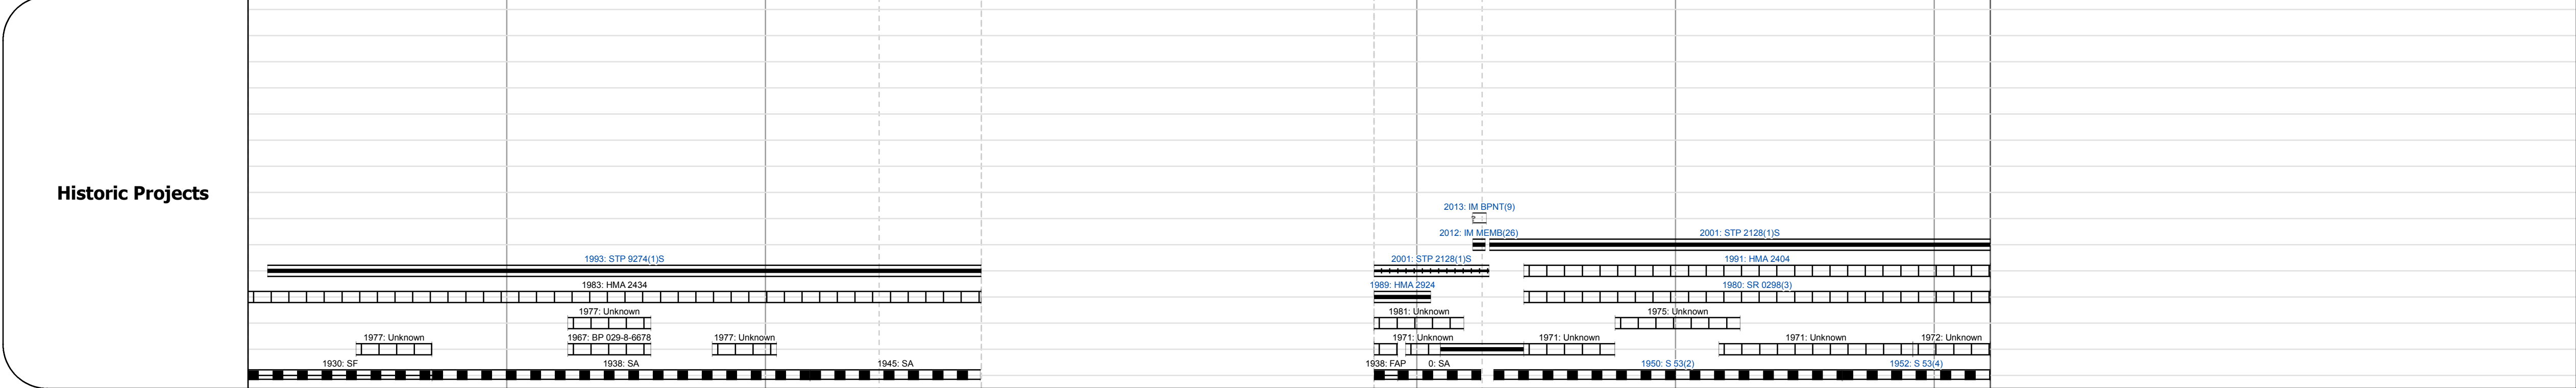
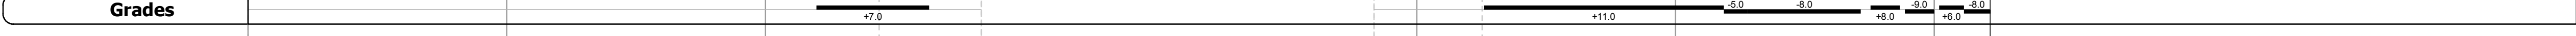
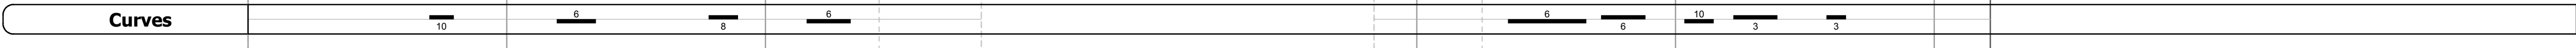
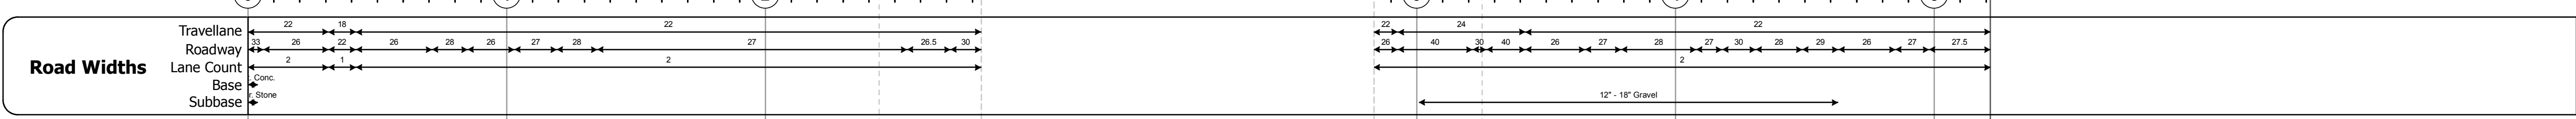
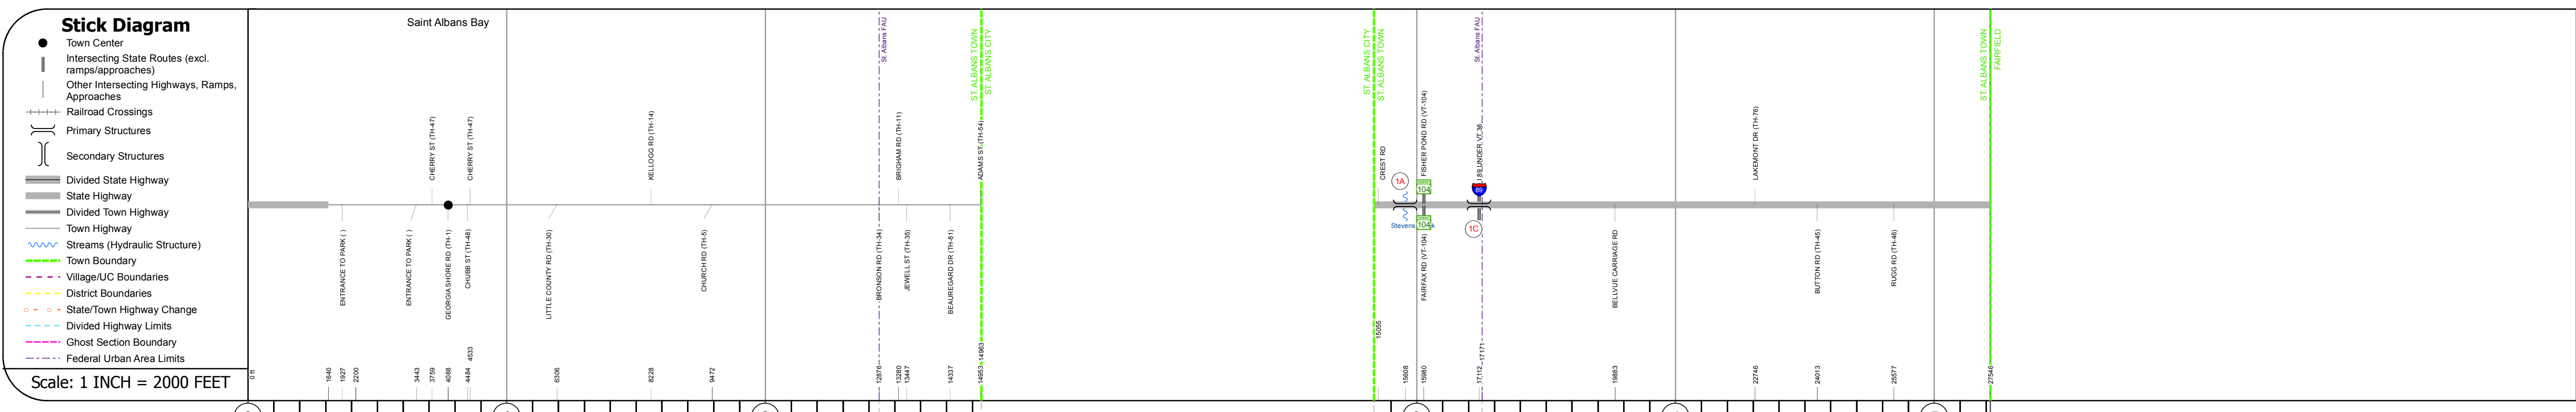
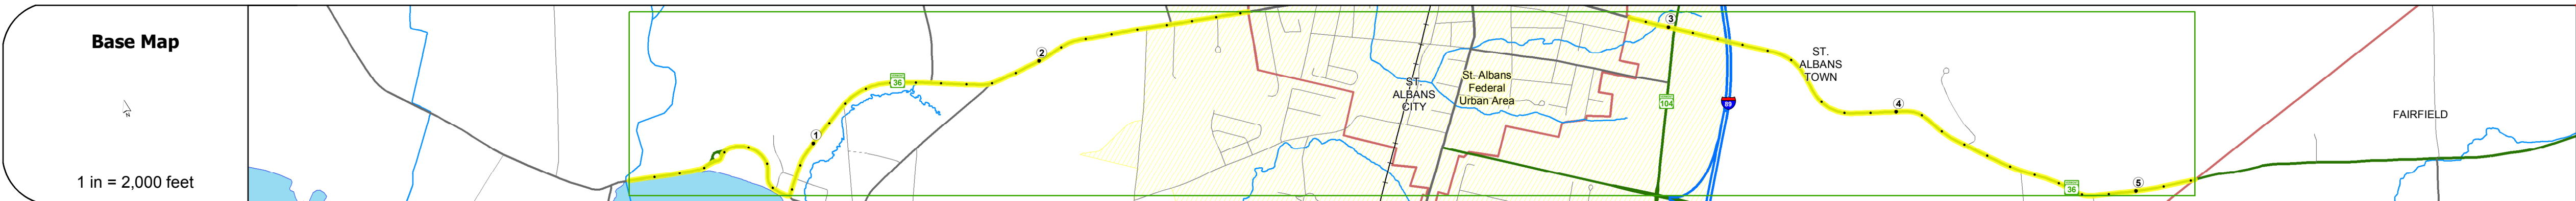


DISTRICT	TOWN	ROUTE
8	ST. ALBANS TOWN	VT-36

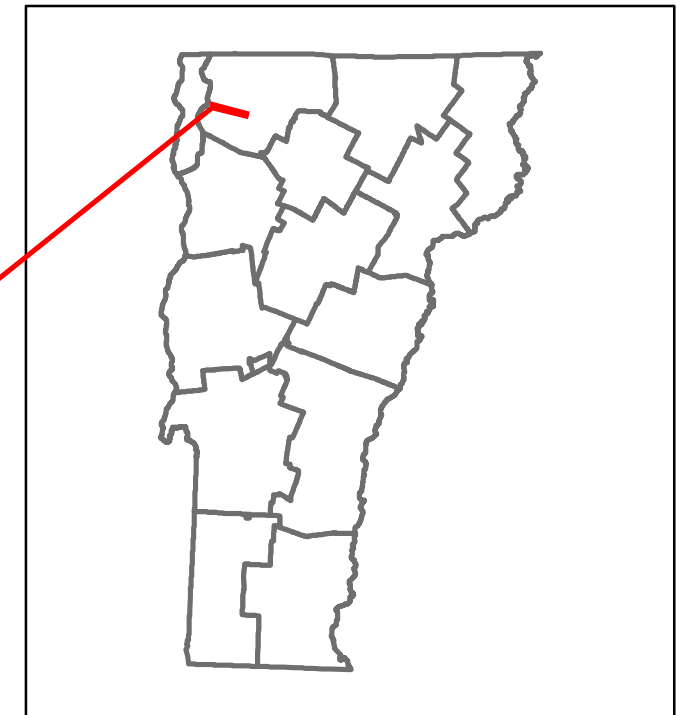

STRUCTURE DESCRIPTIONS

Culvert 1A:
Culvert - 1938
Structure No. 300298001A06131
Length: 11'
Under Clearance: 7.0'
Facility Carried: VT36
Bridge Type: R.C. BOX
Features Intersected: STEVENS BROOK
Maintenance: State

Bridge 1C:
Stringer/multi-beam or girder - 1967
Structure No. 200298001C06132
Length: 236'
Width: 30.0'
Under Clearance: 16.75'
Weight Limit: 0
Facility Carried: VT 00036 ML
Bridge Type: 2 SPAN CONT.WLD.GDR
Features Intersected: I 89 UNDER VT 36
Surface: Bituminous
Maintenance/Ownership: State

Historic Projects <ul style="list-style-type: none"> Unknown Retreatment Resurface Bituminous Mix Skippy Mix Bituminous Seal 	Functional Class <ul style="list-style-type: none"> 1 - Interstate System 2 - Other Freeways and Expressways 3 - Principal Arterial 4 - Minor Arterial 5 - Major Collector 6 - Minor Collector 	Curves <ul style="list-style-type: none"> Left Right 	Road Widths <ul style="list-style-type: none"> Gravel Plant Mix Reclaimed Base and Bituminous Concrete Concrete Gravel 	Crash Locations <ul style="list-style-type: none"> Fatal Injury Property Damage Only Unknown Crash Type 	Mileage by Functional Class By Sheet <ul style="list-style-type: none"> 4 - Minor Arterial: 0.193 4 - Minor Arterial: 0.395 5 - Major Collector: 4.629 	Mileage by Town By Sheet <ul style="list-style-type: none"> ST. ALBANS TOWN - V036-0613: 5.217 of 5.217 	DISTRICT 8	TOWN ST. ALBANS TOWN	Date: 10/24/17	ROUTE VT-36	
Speed Zones <ul style="list-style-type: none"> 25 30 35 40 45 50 55 60 65 						High Crash Locations (HCL's) <ul style="list-style-type: none"> HCL No. 101 - 200 HCL No. 201 - 300 HCL No. 301 - 400 HCL No. 401 - 800 	Traffic Counters <ul style="list-style-type: none"> (counter ID) AADT (count) 	Page Total Mileage: 5.217 mi	Page Total Mileage: 5.217 mi	1 of 1 TWN mileage: 0.0 to 5.217	ETE mileage: 0.0 to 2.834 4.352 to 6.735