





# Route Log and Progress Chart

**DRAFT**

Please Note: Errors and Omissions May Exist.  
Contact the VTrans Mapping Section with questions or concerns.





DISTRICT	TOWN	ROUTE
8	HYDE PARK	VT-100

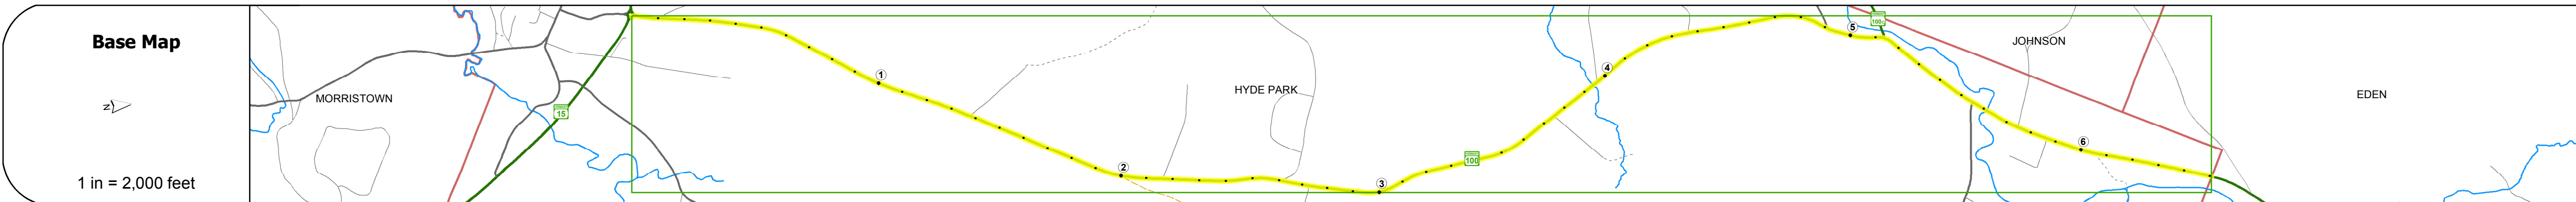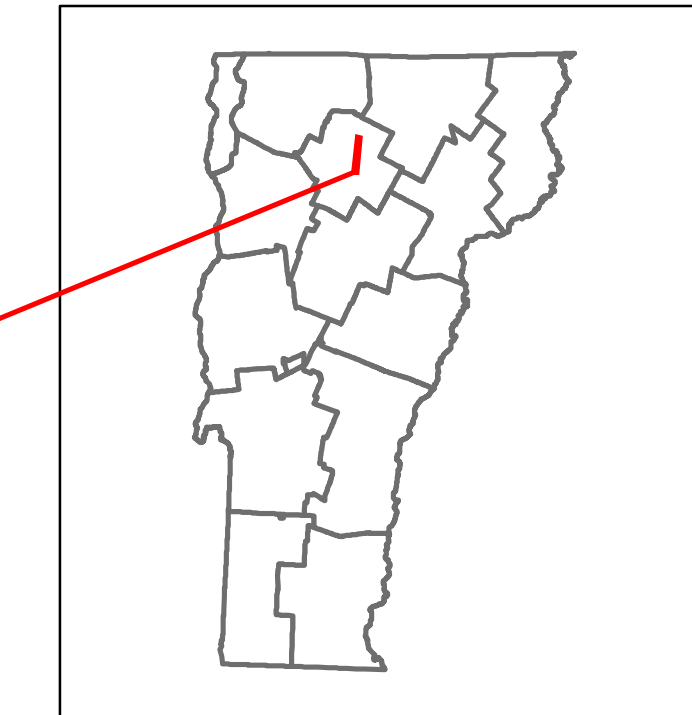

**STRUCTURE DESCRIPTIONS**

**Culvert - 1941**  
Structure No. 300029021608051  
Length: 12  
Under Clearance: 10.0'  
Facility Carried: VT100  
Bridge Type: RC BOX  
Features Intersected: BROOK  
Maintenance: State

**Bridge 217**  
Stringer/multi-beam or girder - 1986  
Structure No. 200029021708052  
Length: 72  
Width: 36.7'  
Facility Carried: VT 00100 ML  
Bridge Type: ROLLED BEAM  
Features Intersected: GHON RIVER  
Surface: Bituminous  
Maintenance/Ownership: State

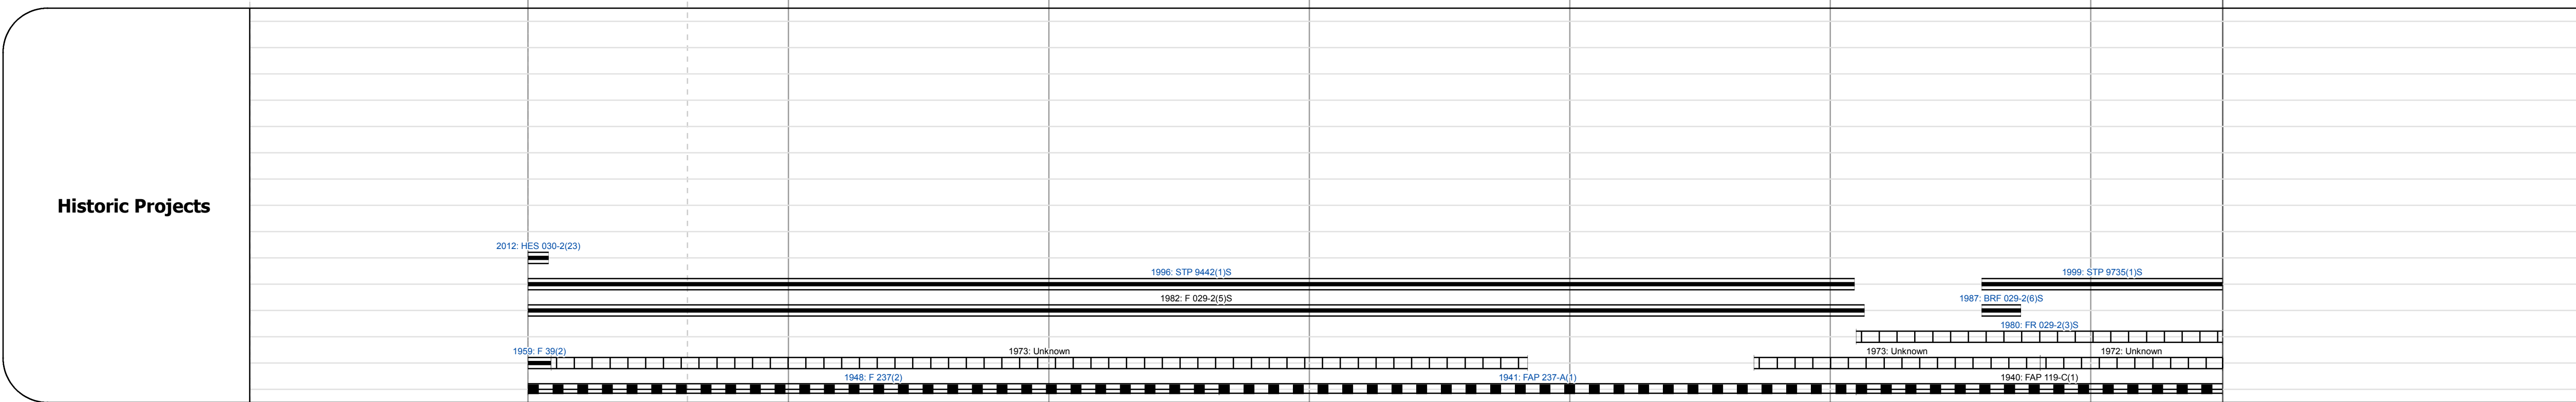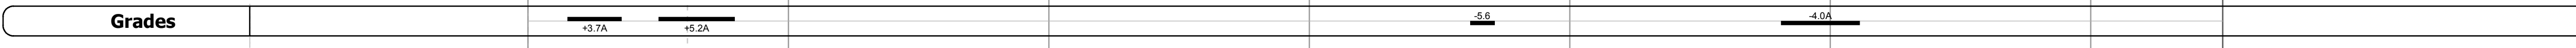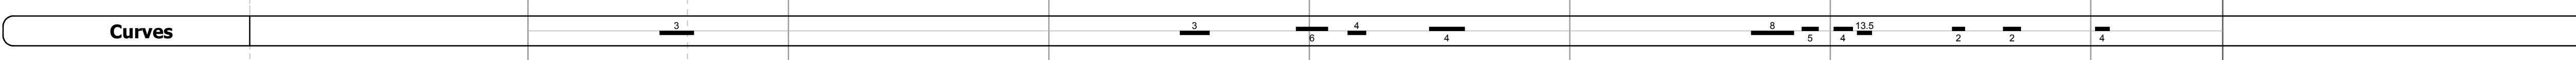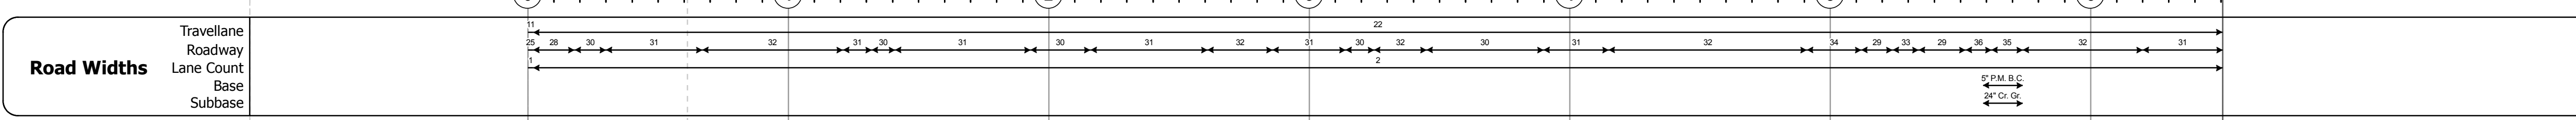

**Maintenance Garage**: District 8 - Cambridge Garage

**Speed Zone**: 35



**Functional Class**: 4

**National Highway System**

**Limited Access Highway**

**Traffic Counters**: L111

**Customer Service Level**: Regional Corridor

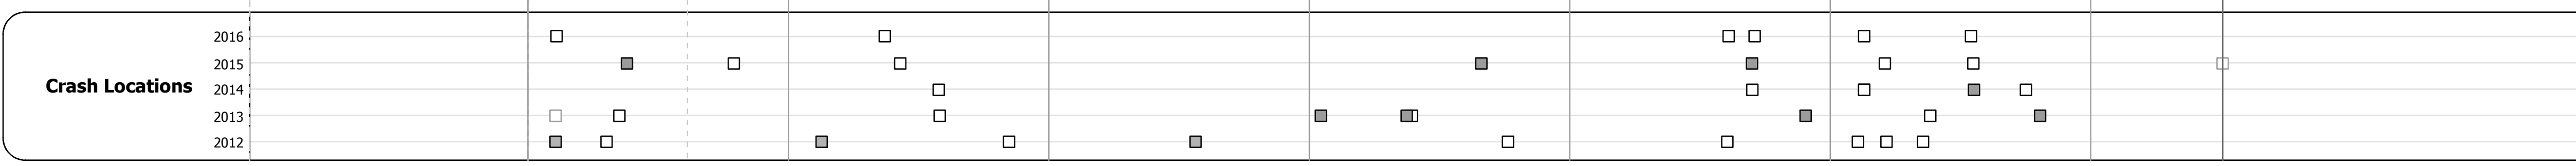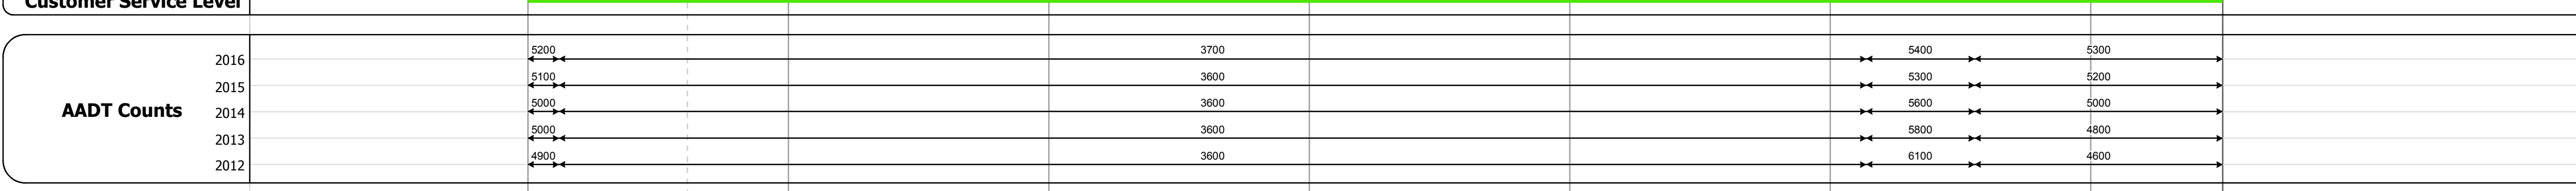

Historic Projects	Functional Class	Curves	Road Widths	Crash Locations	Mileage by Functional Class By Sheet	Mileage by Town By Sheet
<ul style="list-style-type: none"> <li>Unknown</li> <li>Retreatment</li> <li>Resurface</li> <li>Bituminous Mix</li> <li>Skinny Mix</li> <li>Bituminous Seal</li> </ul>	<ul style="list-style-type: none"> <li>1 - Interstate System</li> <li>2 - Other Freeways and Expressways</li> <li>3 - Principal Arterial</li> <li>4 - Minor Arterial</li> <li>5 - Major Collector</li> <li>6 - Minor Collector</li> </ul>	<ul style="list-style-type: none"> <li>Left (segress)</li> <li>Right</li> <li>grade up</li> <li>grade down</li> </ul>	<ul style="list-style-type: none"> <li>(ft)</li> <li>Traffic Counters (counter ID)</li> <li>AADT (count)</li> </ul>	<ul style="list-style-type: none"> <li>Fatal</li> <li>Injury</li> <li>Property Damage Only</li> <li>Unknown Crash Type</li> </ul>	029-2 4 - minor Arterial 6.507	HYDE PARK - V100-0805 Ghost Section - (VT-15, MM 2.892 to 1.827) 6.507 of 6.507

<b>DISTRICT</b>	<b>TOWN</b>	<b>Date: 10/20/17</b>	<b>ROUTE</b>
8	HYDE PARK	<b>1 of 1</b> TWN mileage: 0.0 to 6.507	VT-100 ETE mileage: 162.119 to 168.626