
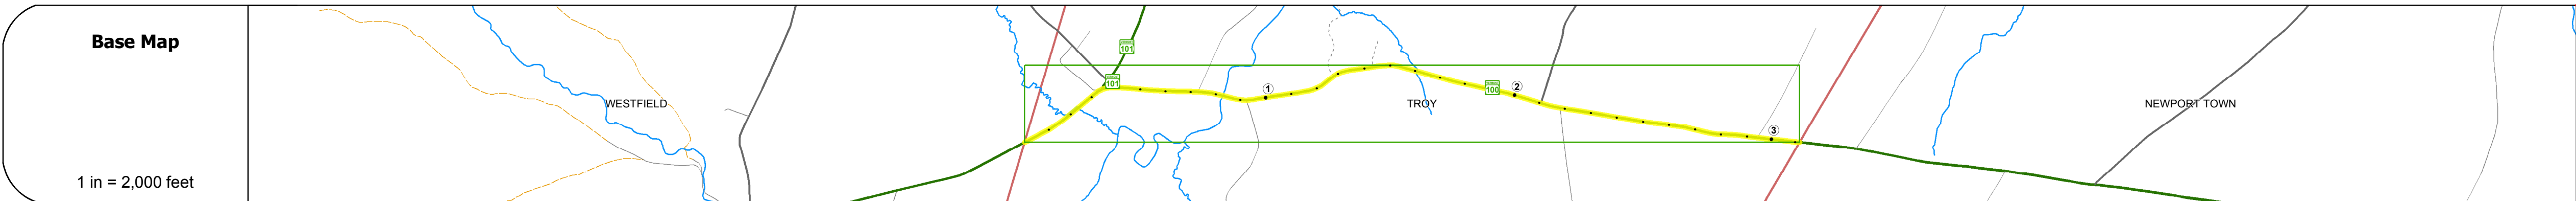


DISTRICT	TOWN	ROUTE
9	TROY	VT-100

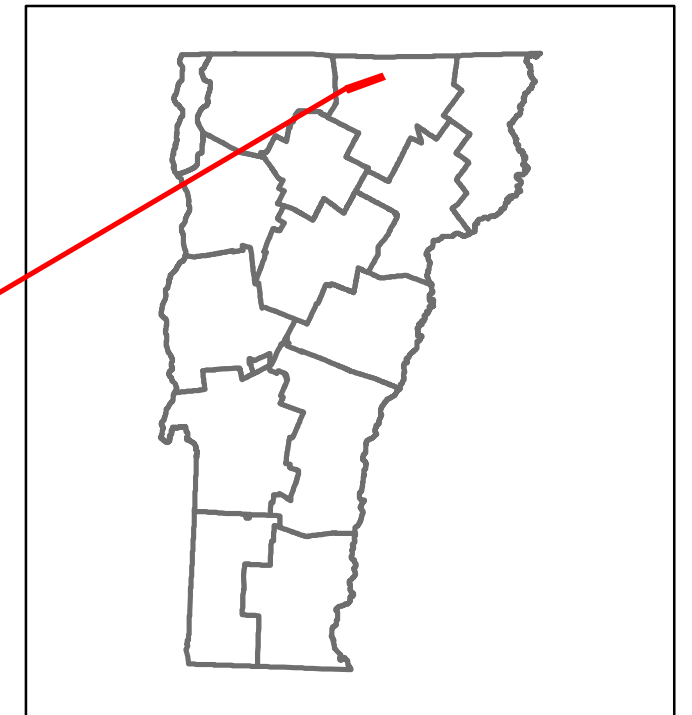

STRUCTURE DESCRIPTIONS


Bridge 251:
Slab - 1930
Structure No. 300029025110171
Length: 19'
Width: 30.5'
Under Clearance: 5.0'
Facility Carried: VT 100
Bridge Type: CONCRETE SLAB
Features Intersected: COBURN BROOK
Surface: Bituminous
Maintenance: State

Bridge 252:
Tee Beam - 1929
Structure No. 200029025210172
Length: 147'
Width: 27.5'
Facility Carried: VT 0100 ML
Bridge Type: 3 SP CONC TBEAM
Features Intersected: MISSISQUOI RIVER
Surface: Bituminous
Maintenance/Ownership: State

Road Widths	Travellane	Roadway	Lane Count	Base	Subbase
	27.5	28.5	28	31	29

Curves	10	4	8	8	10	6	6
--------	----	---	---	---	----	---	---

Grades	+8.01	+6.7A	+5.5A	-4.1
--------	-------	-------	-------	------

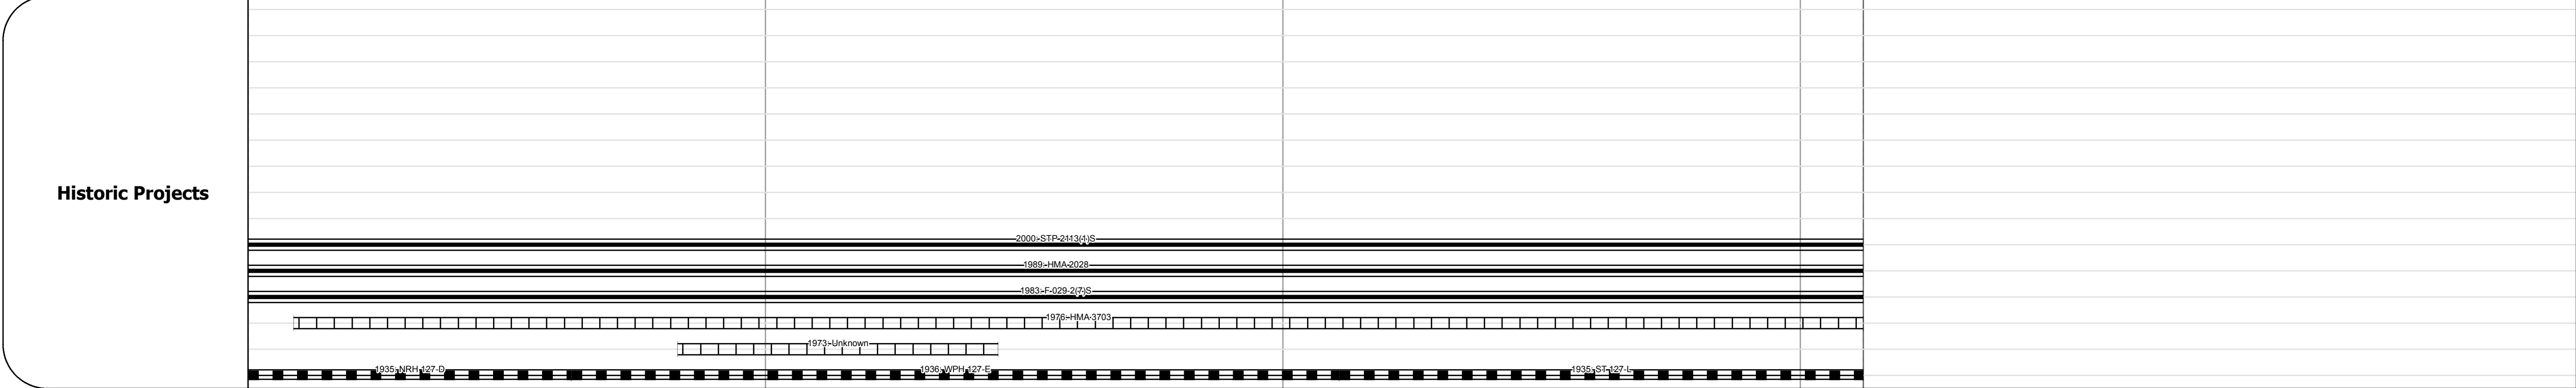

Maintenance Garage: District 9 - Westfield Garage

Speed Zone: 55

Functional Class: 4


National Highway System:

Limited Access Highway:

Traffic Counters:

Customer Service Level: Regional Corridor

Year	2016	2015	2014	2013	2012
2016	2200	3300			3100
2015	2200	3200			3000
2014	2200	3200			3000
2013	2200	3200			3100
2012	2200	3200			3100

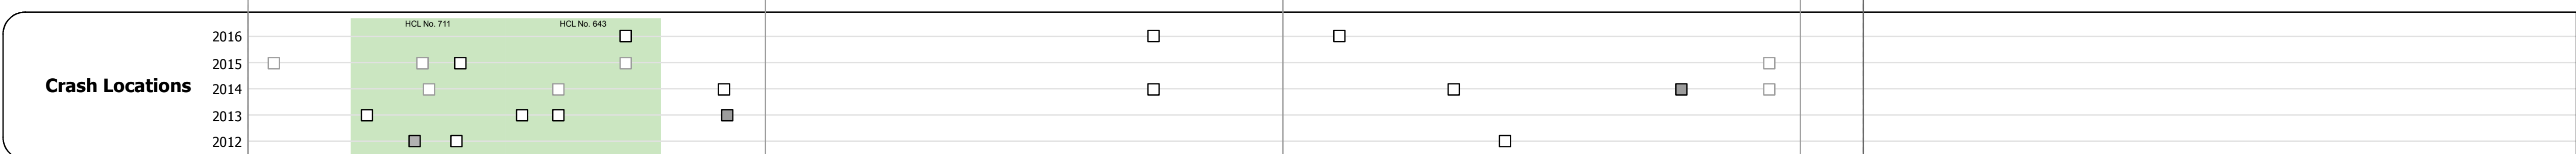

Historic Projects <ul style="list-style-type: none"> Unknown Bituminous Concrete Retreatment Bituminous Macadam Resurface Cold Plane and Bituminous Concrete Bituminous Mix Concrete Skinny Mix Bituminous Seal Gravel Surface Treated Gravel Plant Mix Reclaimed Base and Bituminous Concrete 	Functional Class <ul style="list-style-type: none"> 1 - Interstate System 2 - Other Freeways and Expressways 3 - Principal Arterial 4 - Minor Arterial 5 - Major Collector 6 - Minor Collector 	Curves <ul style="list-style-type: none"> Left (segreg) Right 	Road Widths (ft) Traffic Counters (counter ID) AADT (count)	Crash Locations <ul style="list-style-type: none"> Fatal Property Damage Only Injury Unknown Crash Type High Crash Locations (HCL's) HCL No. 201 - 300 1 - 100 301 - 400 101 - 200 401 - 800	Mileage by Functional Class By Sheet 029-2 4 - minor Arterial 3.122	Mileage by Town By Sheet TROY - V100-1017 3.122 of 3.122	DISTRICT 9	TOWN TROY	Date: 10/28/17	ROUTE VT-100 ETE mileage: 188.288 to 191.41
Page Total Mileage: 3.122 mi						Page Total Mileage: 3.122 mi	1 of 1 TWN mileage: 0.0 to 3.122			