





Route Log and Progress Chart

DRAFT

Please Note: Errors and Omissions May Exist.
Contact the VTrans Mapping Section with questions or concerns.

DISTRICT	TOWN	ROUTE
3	KILLINGTON	VT-100

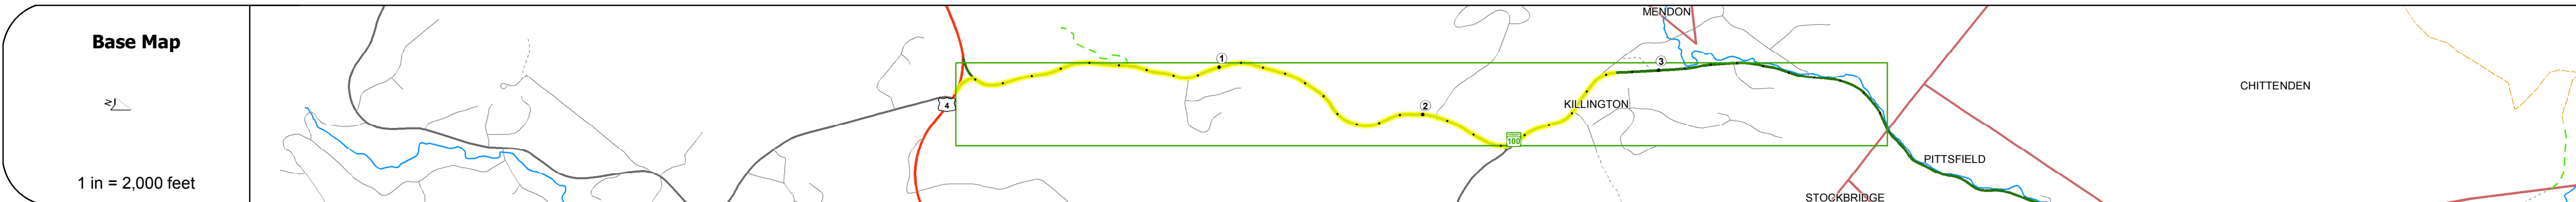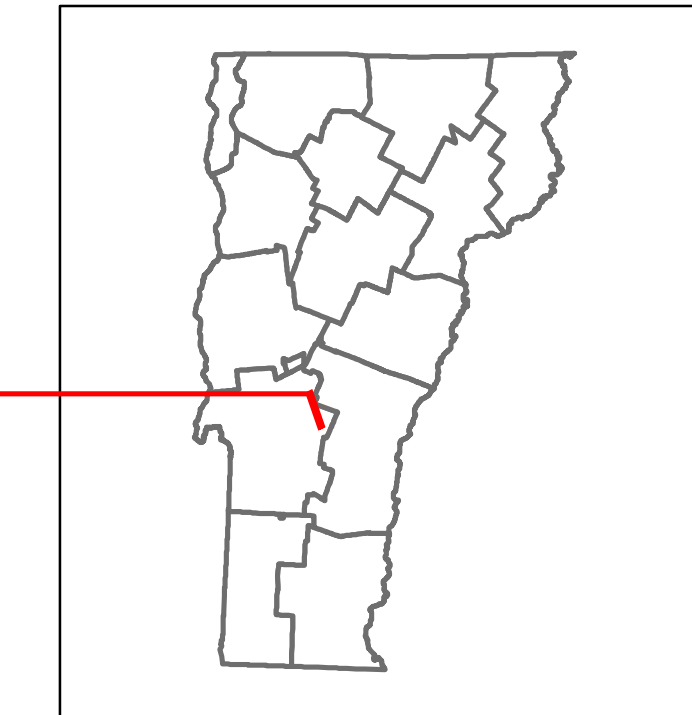

Stick Diagram

- Town Center
- Intersecting State Routes (excl. ramps/approaches)
- Other Intersecting Highways, Ramps, Approaches
- Railroad Crossings
- Primary Structures
- Secondary Structures
- Divided State Highway
- State Highway
- Divided Town Highway
- Town Highway
- Streams (Hydraulic Structure)
- Town Boundary
- Village/UC Boundaries
- District Boundaries
- State/Town Highway Change
- Divided Highway Limits
- Ghost Section Boundary
- Federal Urban Area Limits

Scale: 1 INCH = 2000 FEET

Road Widths

Travellane	
Roadway	
Lane Count	
Base	
Subbase	

Curves

Station	Curve Data
---------	------------

Grades

Station	Grade (%)
---------	-----------

Historic Projects

Station	Project Description
---------	---------------------

Maintenance Garage

Station	Garage Name
---------	-------------

Speed Zone

Station	Speed Limit
---------	-------------

Functional Class

Station	Class
---------	-------

National Highway System

Station	System Status
---------	---------------

Limited Access Highway

Station	Access Type
---------	-------------

Traffic Counters

Station	Counter ID
---------	------------

Customer Service Level

Station	Service Level
---------	---------------

AADT Counts

Year	Station 1	Station 2
2016	3700	3500
2015	3600	3400
2014	3600	3400
2013	3500	3300
2012	3500	3300

Crash Locations

Year	Station	Crash Type
2016	744	Property Damage Only
2015	744	Property Damage Only
2014	744	Property Damage Only
2013	744	Property Damage Only
2012	744	Property Damage Only

Historic Projects

- Unknown
- Bituminous Concrete
- Retreatment
- Resurface
- Bituminous Mix
- Skinny Mix
- Bituminous Seal
- Surface Treated Gravel
- Plant Mix
- Reclaimed Base and Bituminous Concrete
- Concrete
- Gravel

Functional Class

- 1 - Interstate System
- 2 - Other Freeways and Expressways
- 3 - Principal Arterial
- 4 - Minor Arterial
- 5 - Major Collector
- 6 - Minor Collector

Speed Zones

25	30	35	40	45	50	55	60	65
----	----	----	----	----	----	----	----	----

Curves

- Left (degrees)
- Right

Grades

- grade up
- grade down

Road Widths

(ft)

Traffic Counters

(counter ID)

AADT

(count)

Mileage by Functional Class By Sheet

022-1	4 - Minor Arterial	3.969
-------	--------------------	-------

Mileage by Town By Sheet

KILLINGTON - V100-1121	2.829 of 3.969
Ghost Section - (US-4, MM 8.495 to 2.324)	

Page Total Mileage: 2.829 mi

STRUCTURE DESCRIPTIONS

Bridge 118:
Frame - 2016
Structure No. 300022011811211
Length: 21'
Under Clearance: 9.0'
Facility Carried: VT100
Bridge Type: P.C.R.C. FRAME
Features Intersected: BROOK
Maintenance: State

Culvert 119:
Culvert - 1935
Structure No. 300022011911211
Length: 9'
Under Clearance: 7.0'
Facility Carried: VT100
Bridge Type: RC BOX
Features Intersected: OTTAUQUECHEE RIVER
Maintenance: State

DISTRICT	TOWN	Date: 10/20/17	ROUTE
3	KILLINGTON	1 of 2 TWN mileage: 0.0 to 2.829	VT-100 ETE mileage: 86.051 to 88.88