





Route Log and Progress Chart

DRAFT

Please Note: Errors and Omissions May Exist.
Contact the VTrans Mapping Section with questions or concerns.

DISTRICT	TOWN	ROUTE
8	HYDE PARK	VT-100C

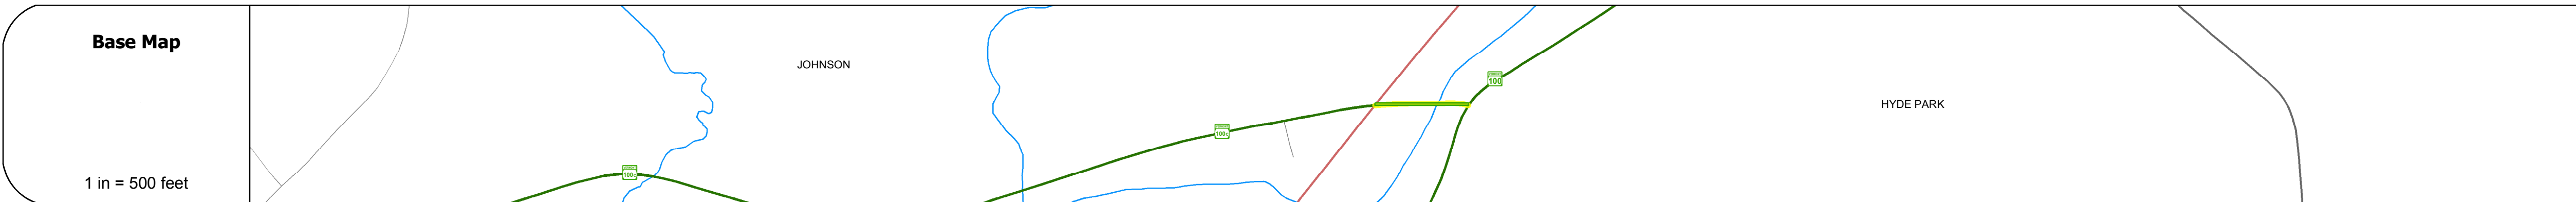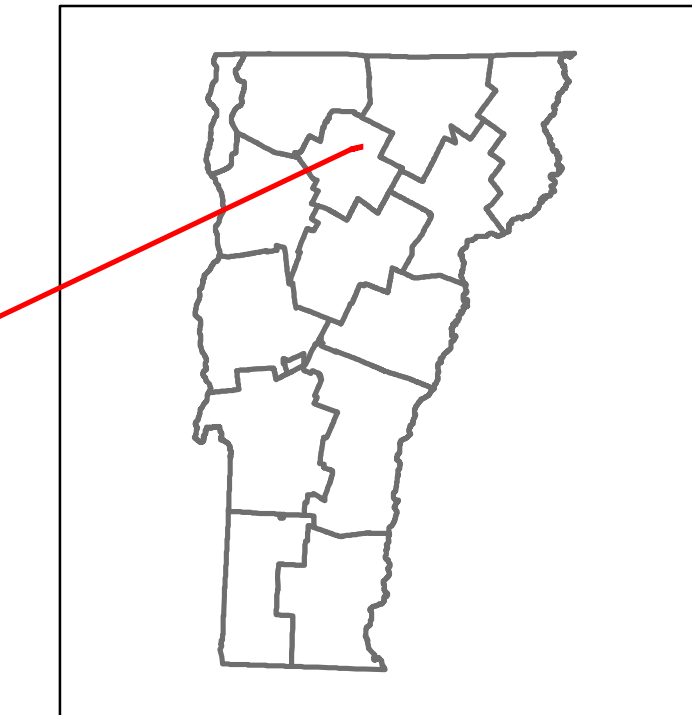

STRUCTURE DESCRIPTIONS

Bridge 6:
Stringer/multi-beam or girder - 1988
Structure No: 200248000608052
Length: 95'
Width: 32.6'
Facility Carried: VT 0100C ALT
Bridge Type: WELDED GIRDER
Features Intersected: GIHON RIVER
Surface: Bituminous
Maintenance/Ownership: State

Road Widths	Travellane: 22'
Roadway Lane Count	33
Base	2
Subbase	24" Gravel

Curves	4.5
---------------	-----

Grades	
---------------	--

Historic Projects	2008 STP 2009 STP 2010 STP 2011 STP 2012 STP 2013 STP 2014 STP 2015 STP 2016 STP
--------------------------	--

Maintenance Garage	
---------------------------	--

Speed Zone	
-------------------	--

Functional Class	5
-------------------------	---

National Highway System	
--------------------------------	--

Limited Access Highway	
-------------------------------	--

Traffic Counters	
-------------------------	--

Customer Service Level	
-------------------------------	--

AADT Counts	2016: 2800 2015: 2700 2014: 2700 2013: 2600 2012: 2600
--------------------	--

Crash Locations	2016: 1 2015: 1 2014: 1 2013: 1 2012: 1
------------------------	---