





Route Log and Progress Chart

DRAFT

Please Note: Errors and Omissions May Exist.
Contact the VTrans Mapping Section with questions or concerns.

DISTRICT	TOWN	ROUTE
2	CAVENDISH	VT-103












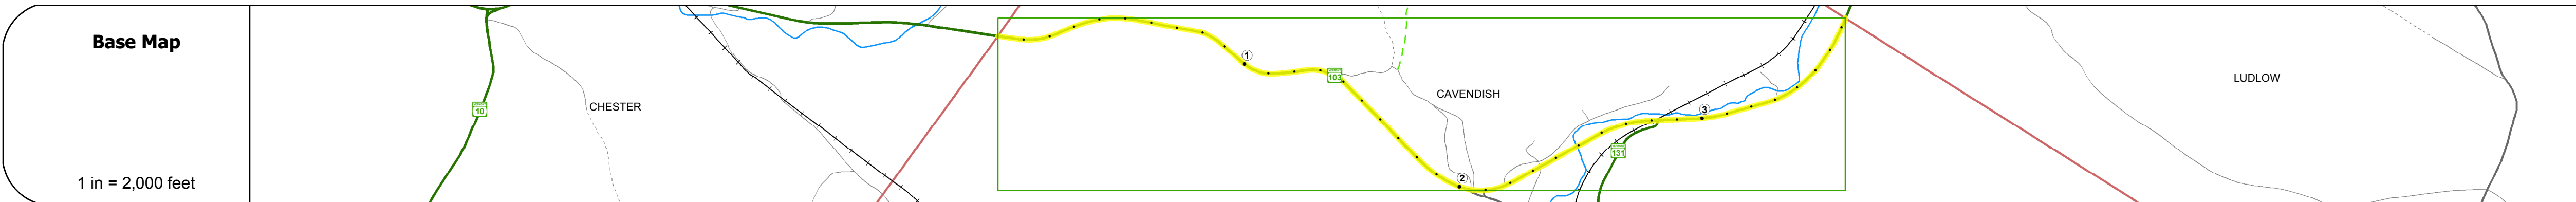
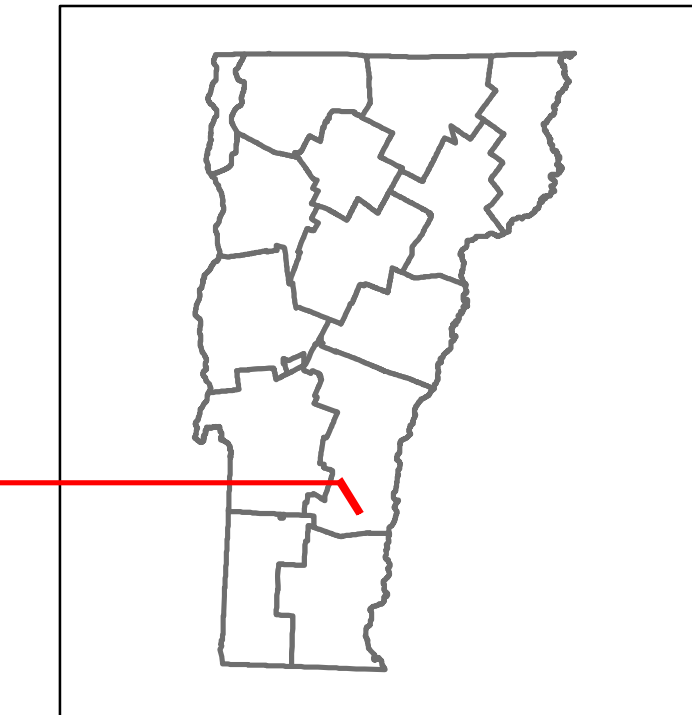


STRUCTURE DESCRIPTIONS

Culvert 20:
Culvert - 1954
Structure No. 300025002014061
Length: 12'
Under Clearance: 8.0'
Facility Carried: VT103
Bridge Type: R C BOX
Features Intersected: BROOK
Maintenance: State

Bridge 21:
Stringer/multi-beam or girder - 1960
Structure No. 200025002114062
Length: 157'
Width: 31.4'
Facility Carried: VT 00103 ML
Bridge Type: 3 SPAN ROLLED BEAM
Features Intersected: BLACK RIVER
Surface: Bituminous
Maintenance/Ownership: State

Bridge 21A:
Stringer/multi-beam or girder - 1960
Structure No. 200025021A14062
Length: 60'
Width: 45.3'
Facility Carried: VT 00103 ML
Bridge Type: ROLLED BEAM
Features Intersected: RELIEF CANAL
Surface: Bituminous
Maintenance/Ownership: State

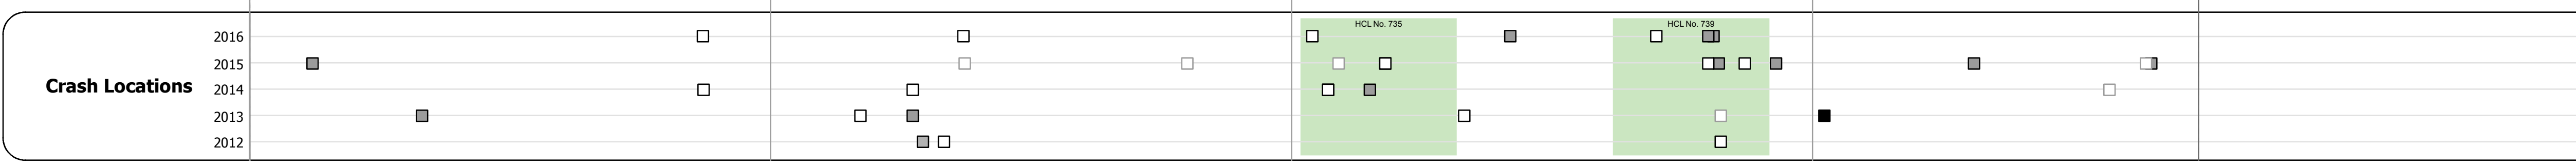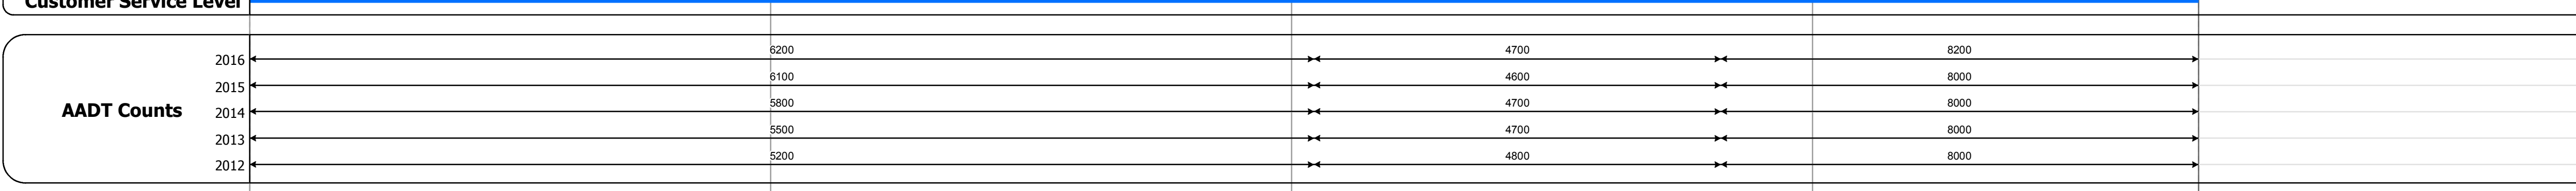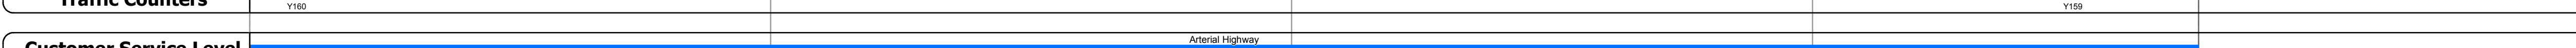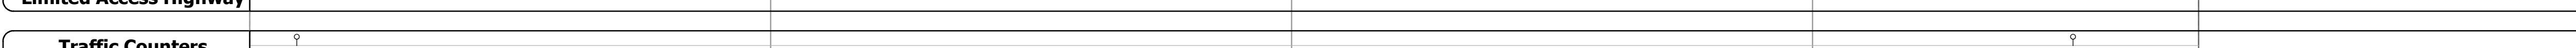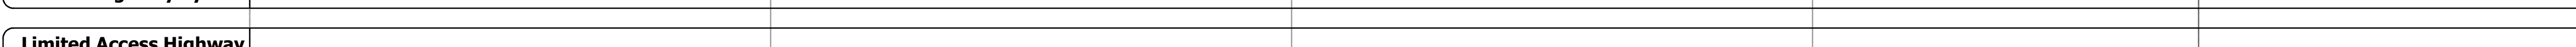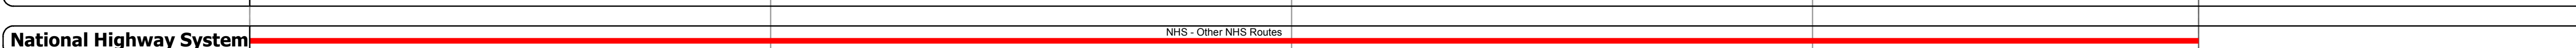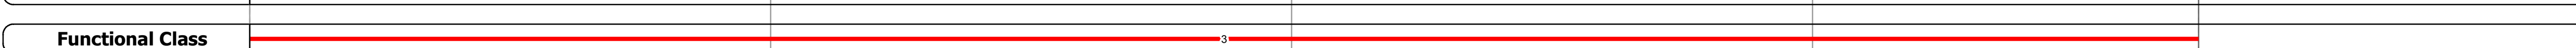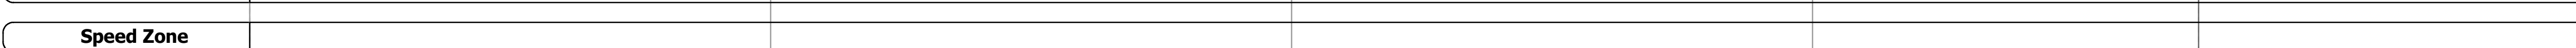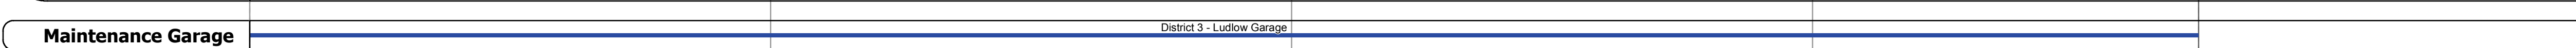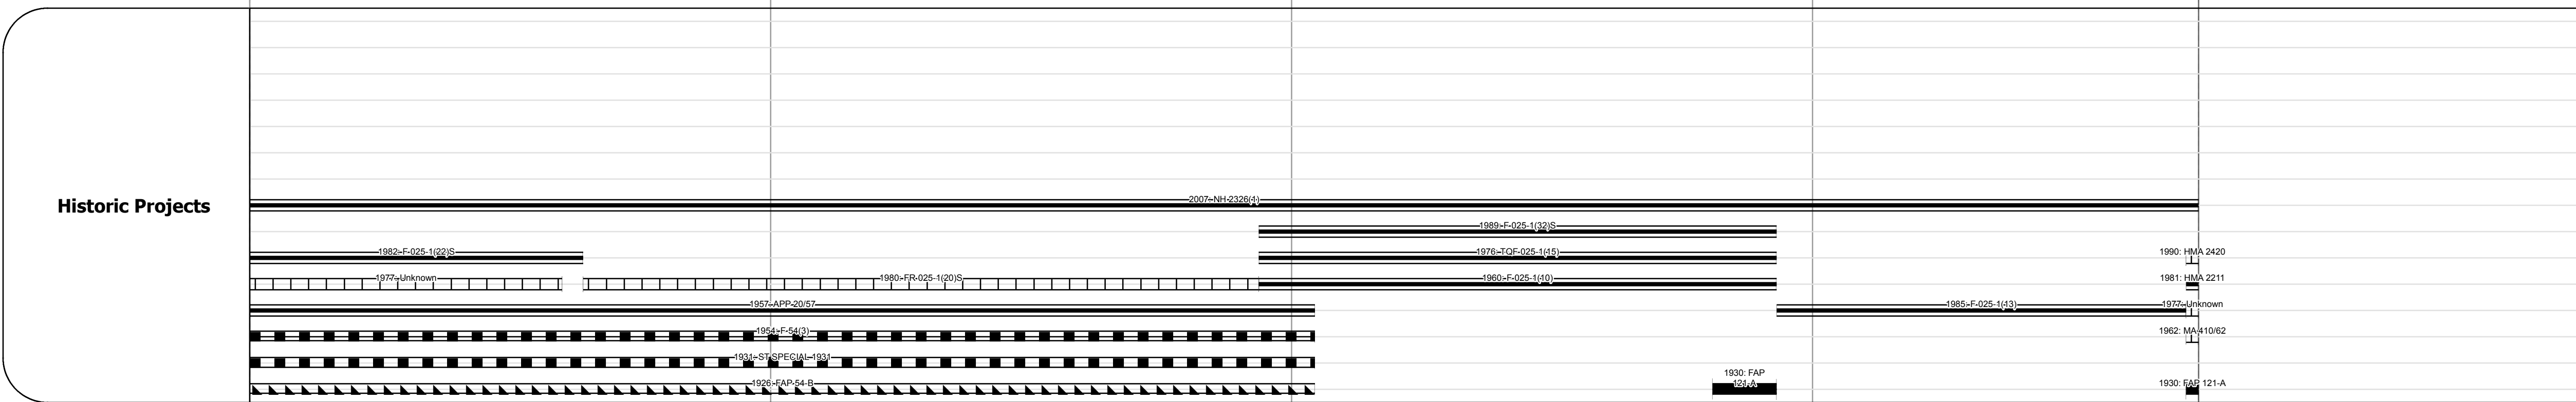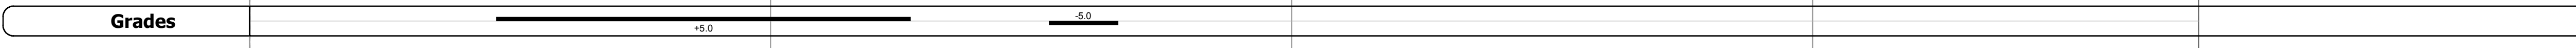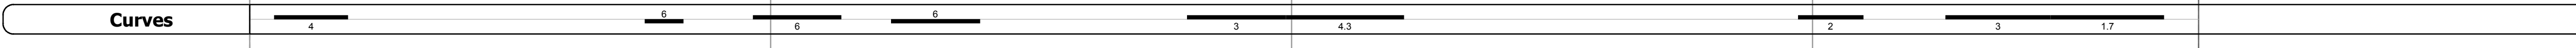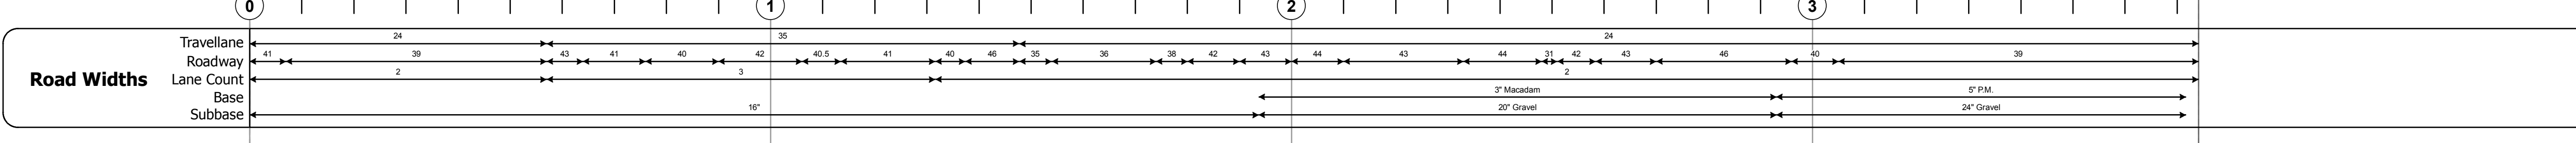

Historic Projects	Functional Class	Curves	Road Widths	Crash Locations	Mileage by Functional Class By Sheet	Mileage by Town By Sheet
<ul style="list-style-type: none"> Unknown Retreatment Resurface Bituminous Mix Skinny Mix Bituminous Seal 	<ul style="list-style-type: none"> 1 - Interstate System 2 - Other 3 - Principal Arterial 4 - Minor Arterial 5 - Major Collector 6 - Minor Collector 	<ul style="list-style-type: none"> Left Right grade up grade down 	<ul style="list-style-type: none"> (ft) Traffic Counters (counter ID) AADT (count) 	<ul style="list-style-type: none"> Fatal Injury Property Damage Only Unknown Crash Type 	<ul style="list-style-type: none"> 025-1 3 - Other Principal Arterial 3.741 	<ul style="list-style-type: none"> CAVENDISH - V103-1406 3.741 of 3.741

DISTRICT	TOWN	Date: 10/28/17	ROUTE
2	CAVENDISH	1 of 1 TWN mileage: 0.0 to 3.741	VT-103 ETE mileage: 16.483 to 20.224