Base Map

Route Log and Progress Chart

Please Note: Errors and Omissions May Exist.

DRAFT

DISTRICT TOWN ROUTE VT-104 ST. ALBANS TOWN

Page Total Mileage: 4.11 mi





VT-104

ETE mileage:


16.393 to 20.503

1 of 1

TWN mileage:

0.0 to 4.11

ST. ALBANS TOWN

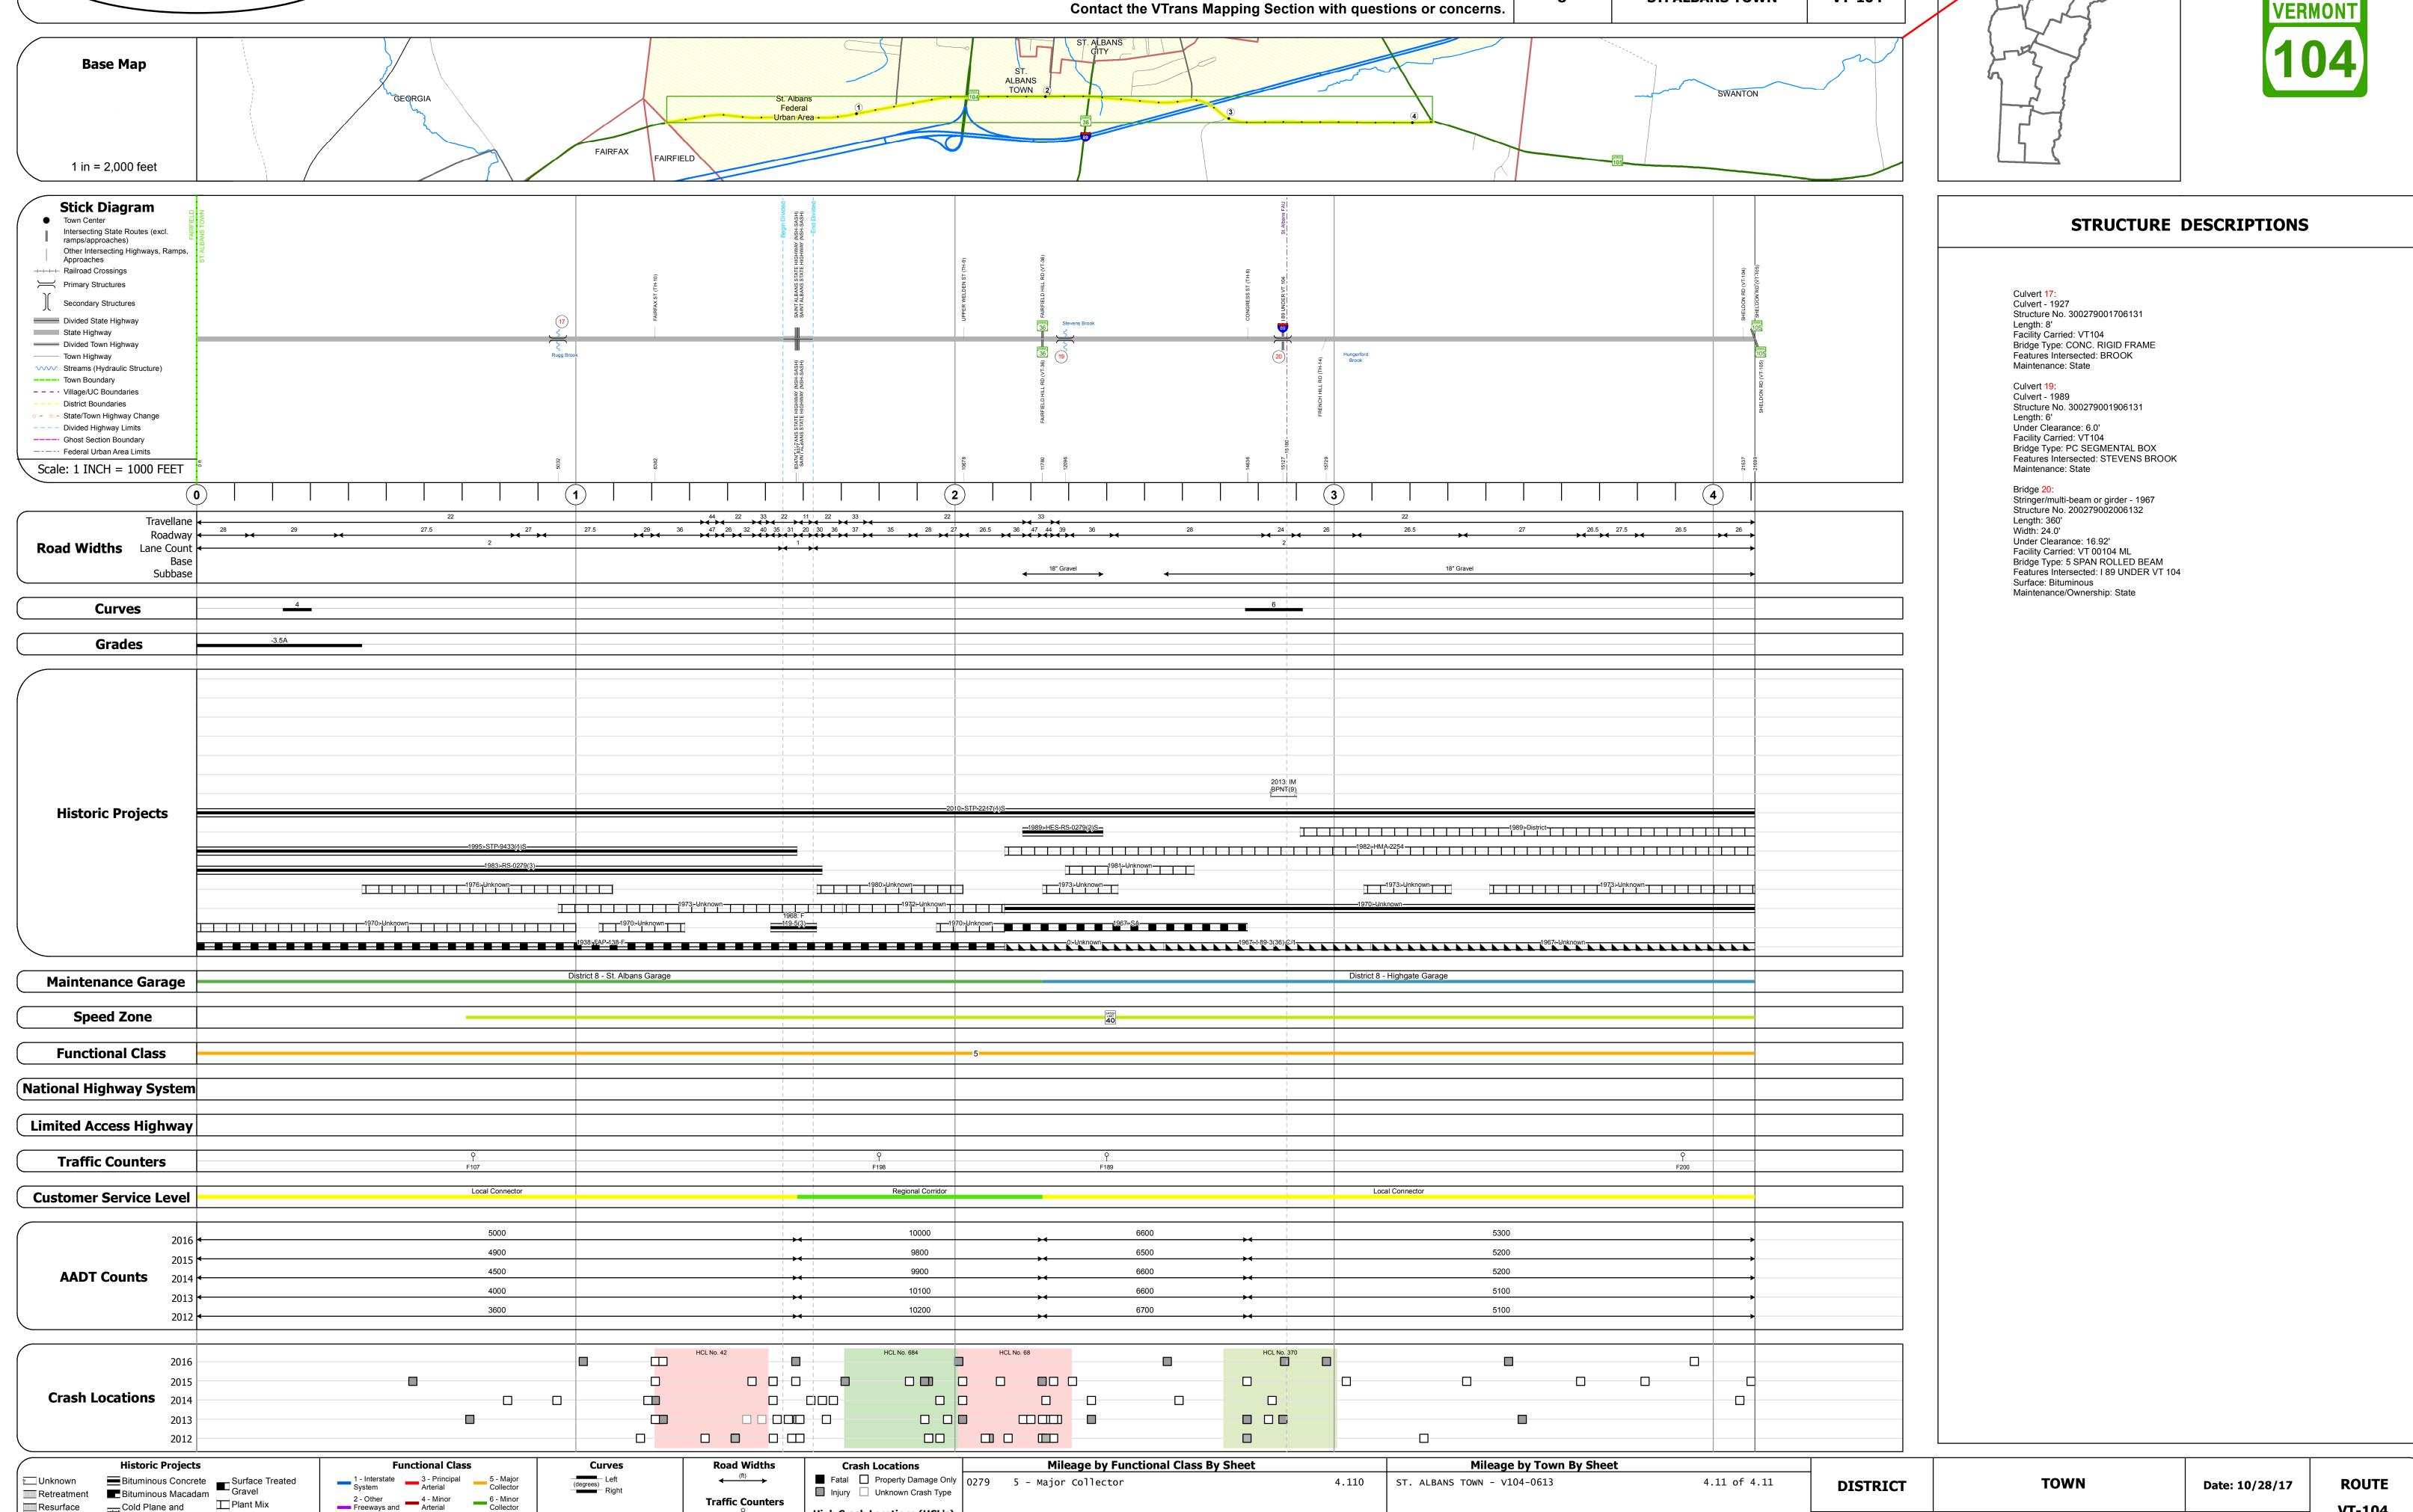

Page Total Mileage: 4.110 mi

Bituminous Concrete

Reclaimed Base and
Bituminous Concrete

Skinny Mix Concrete

ः∷ Bituminous Seal **L** Gravel

Traffic Counters

High Crash Locations (HCL's)

1 - 100 301 - 400