
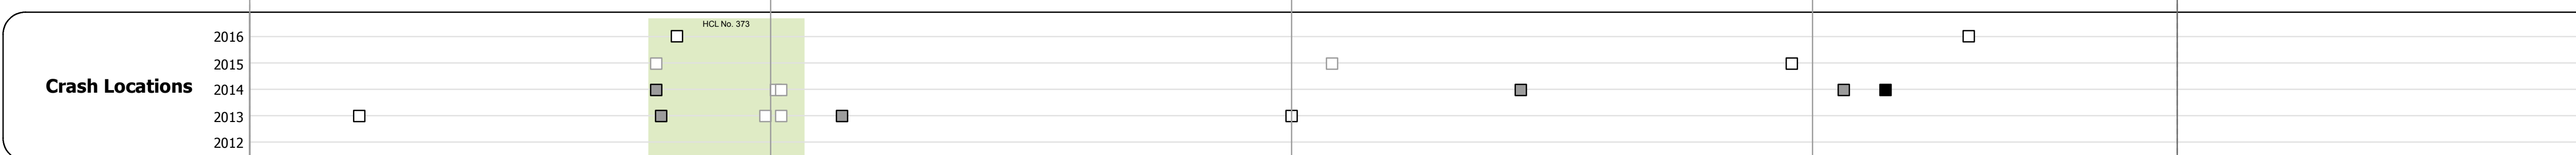
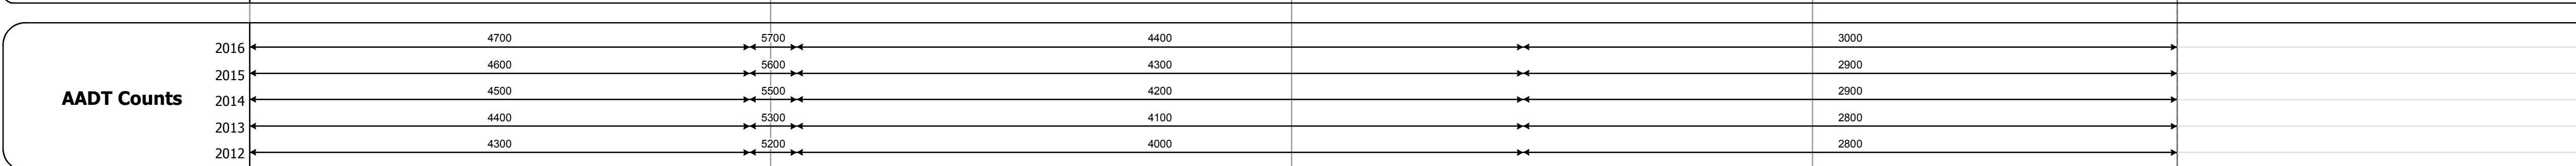
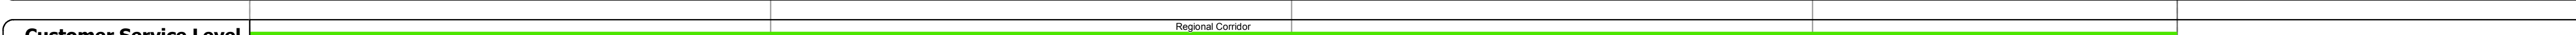
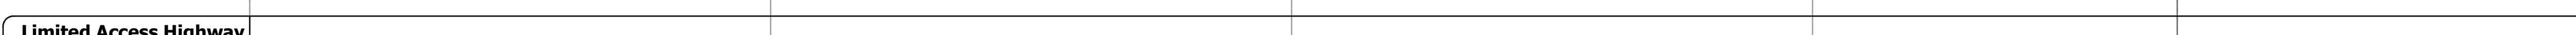
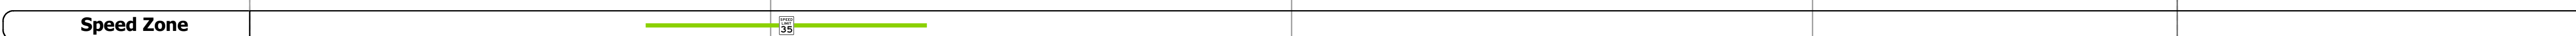
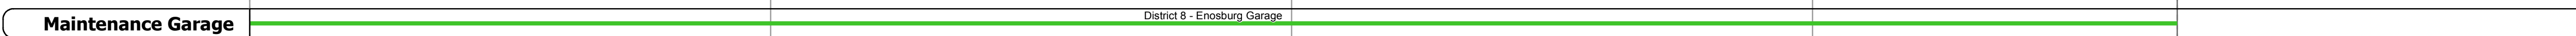
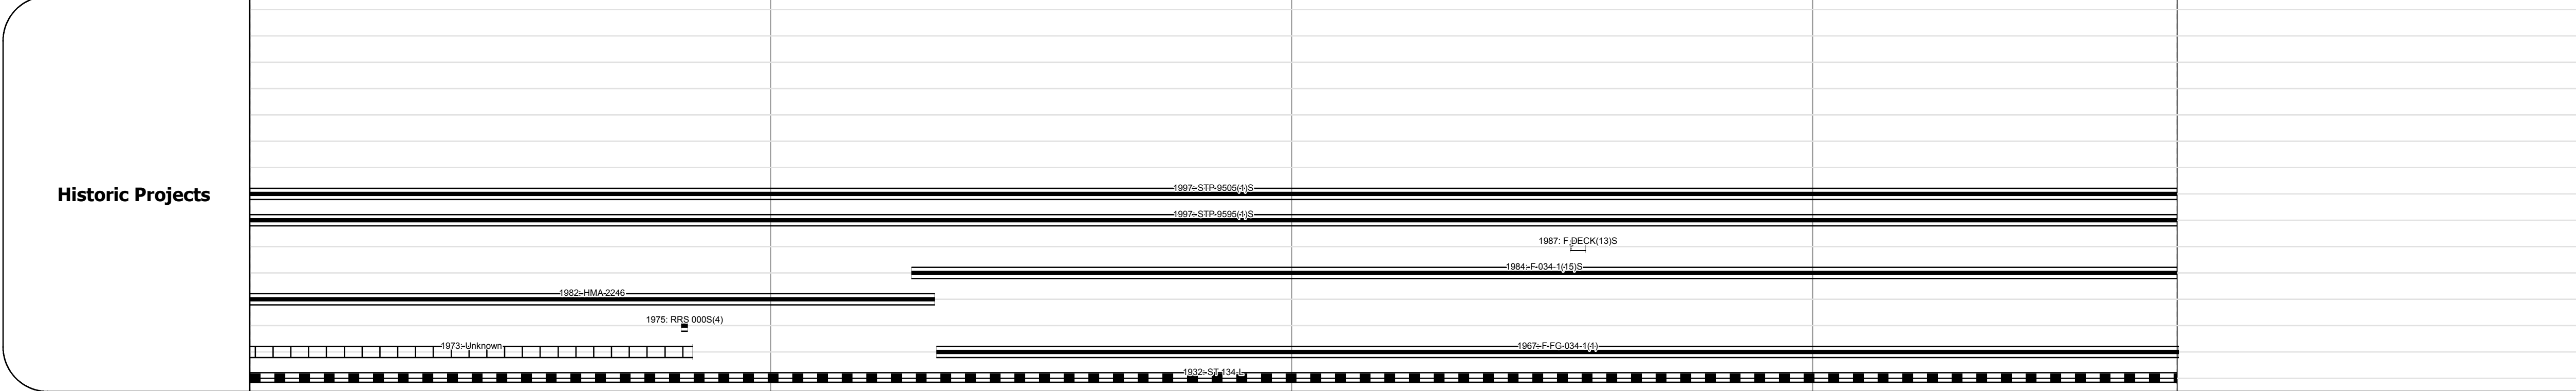
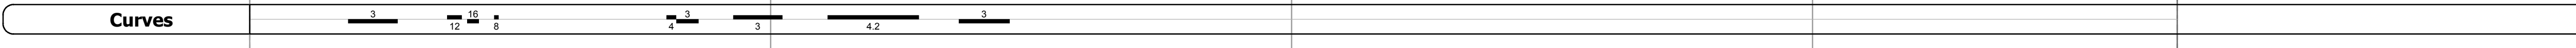
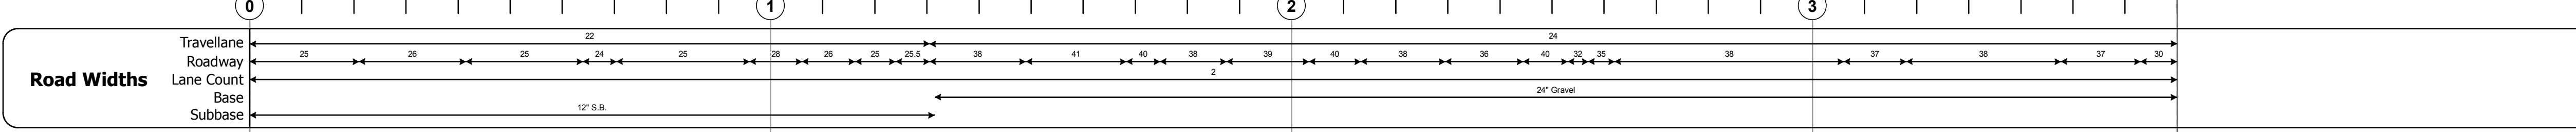
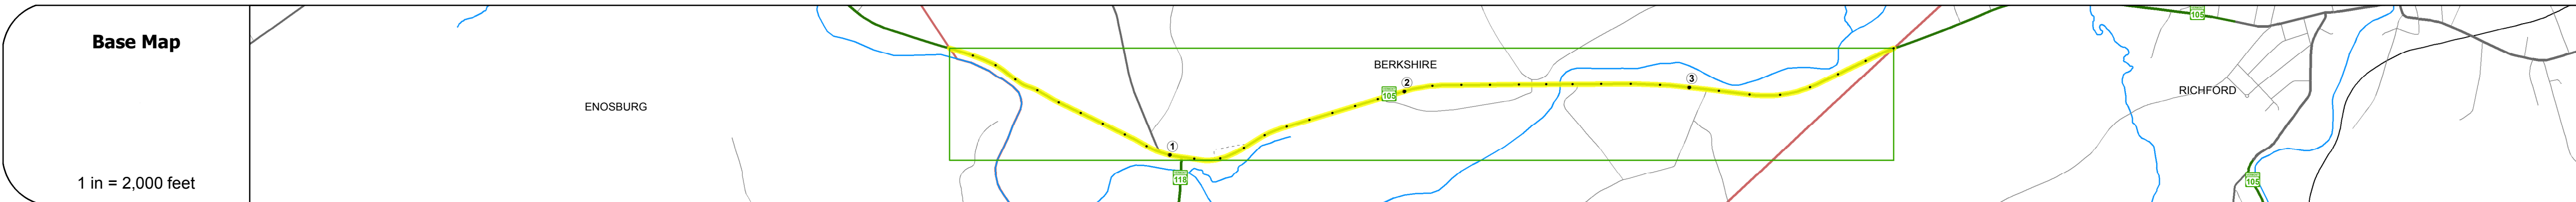


DISTRICT	TOWN	ROUTE
8	BERKSHIRE	VT-105

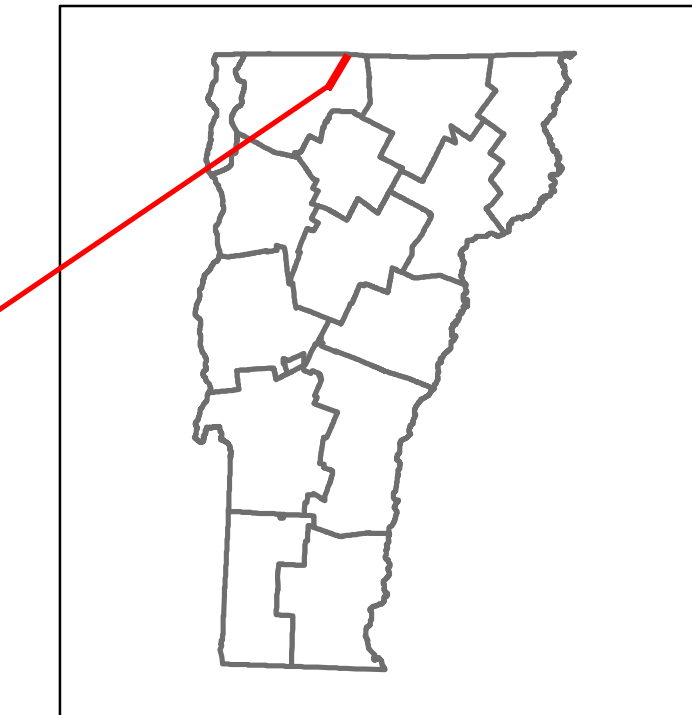

### STRUCTURE DESCRIPTIONS

**Culvert 23:**  
Culvert - 1930  
Structure No. 300034002306021  
Length: 10'  
Under Clearance: 6.0'  
Facility Carried: VT105  
Bridge Type: RC BOX  
Features Intersected: CATTLE PASS  
Maintenance: State

**Culvert 26B:**  
Culvert - 1967  
Structure No. 300034026B06021  
Length: 7'  
Under Clearance: 7.0'  
Facility Carried: VT105  
Bridge Type: CGMPP  
Features Intersected: BROOK  
Maintenance: State

**Bridge 27:**  
Stringer/multi-beam or girder - 1967  
Structure No. 200034002706022  
Length: 152'  
Width: 30.0'  
Facility Carried: VT 00105 ML  
Bridge Type: WELDED GIRDER  
Features Intersected: MISSISQUOI RIVER  
Surface: Bituminous  
Maintenance/Ownership: State

**Culvert 27A:**  
Culvert - 1967  
Structure No. 300034027A06021  
Length: 9'  
Under Clearance: 9.0'  
Facility Carried: VT 105  
Bridge Type: CGMPP  
Features Intersected: BROOK  
Maintenance: State

**Culvert 28:**  
Culvert - 1967  
Structure No. 300034002806021  
Length: 6'  
Under Clearance: 6.0'  
Facility Carried: VT105  
Bridge Type: ACCMPP  
Features Intersected: BROOK  
Maintenance: State

<b>Historic Projects</b> Bituminous Concrete, Retreatment, Resurface, Bituminous Mix, Skinny Mix, Bituminous Seal Surface Treated Gravel, Plant Mix, Reclaimed Base and Bituminous Concrete, Concrete, Gravel	<b>Functional Class</b> 1- Interstate System, 2- Other Freeways and Expressways, 3- Principal Arterial, 4- Minor Arterial, 5- Major Collector, 6- Minor Collector	<b>Curves</b> Left, Right <b>Grades</b> grade up, grade down	<b>Road Widths</b> (ft) <b>Traffic Counters</b> (counter ID) <b>AADT</b> (count)	<b>Crash Locations</b> Fatal, Injury, Property Damage Only, Unknown Crash Type <b>High Crash Locations (HCL's)</b> HCL No. 201-300, 301-400, 401-800	<b>Mileage by Functional Class By Sheet</b> 034-1 4 - minor Arterial 3.700		<b>Mileage by Town By Sheet</b> BERKSHIRE - V105-0602 3.7 of 3.7		<b>DISTRICT</b> 8	<b>TOWN</b> BERKSHIRE	<b>Date:</b> 10/28/17	<b>ROUTE</b> VT-105 ETE mileage: 21.908 to 25.608
					Page Total Mileage: 3.700 mi		Page Total Mileage: 3.7 mi					