



















# Route Log and Progress Chart

**DRAFT**

Please Note: Errors and Omissions May Exist.  
Contact the VTrans Mapping Section with questions or concerns.

DISTRICT	TOWN	ROUTE
8	ST. ALBANS TOWN	VT-105

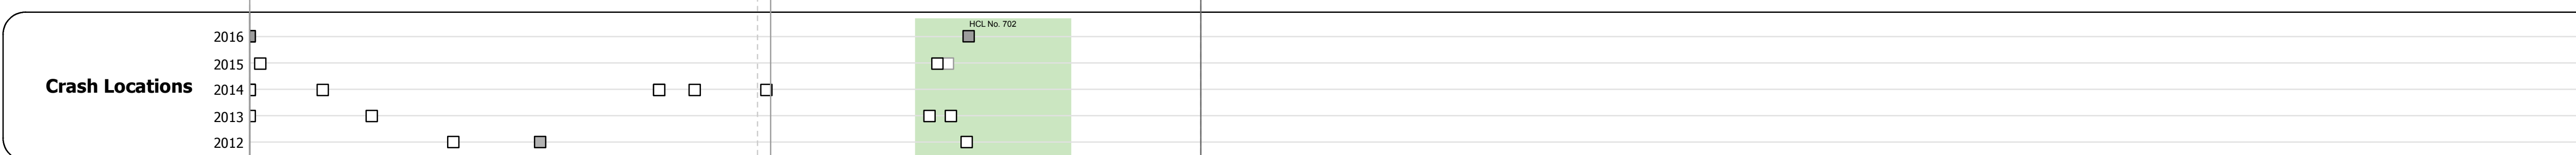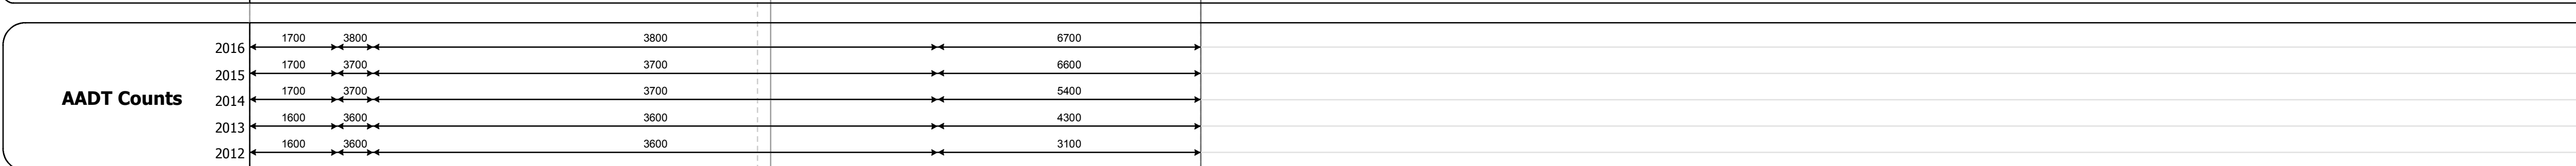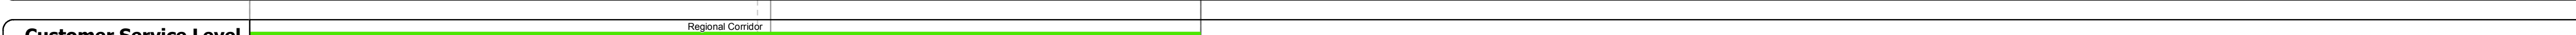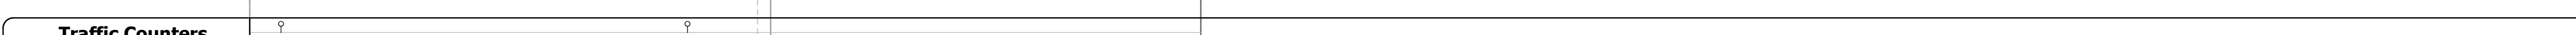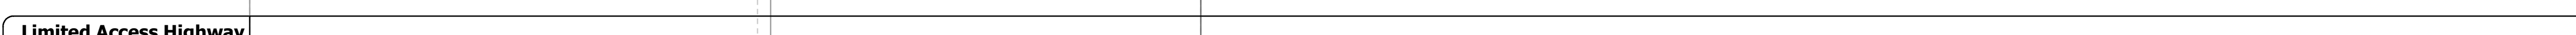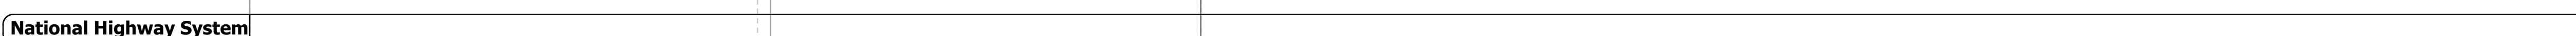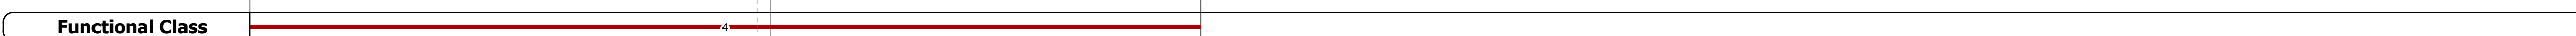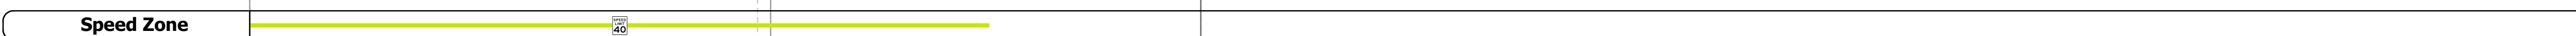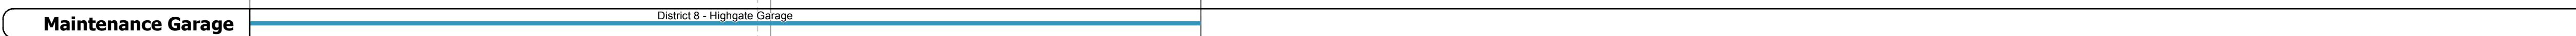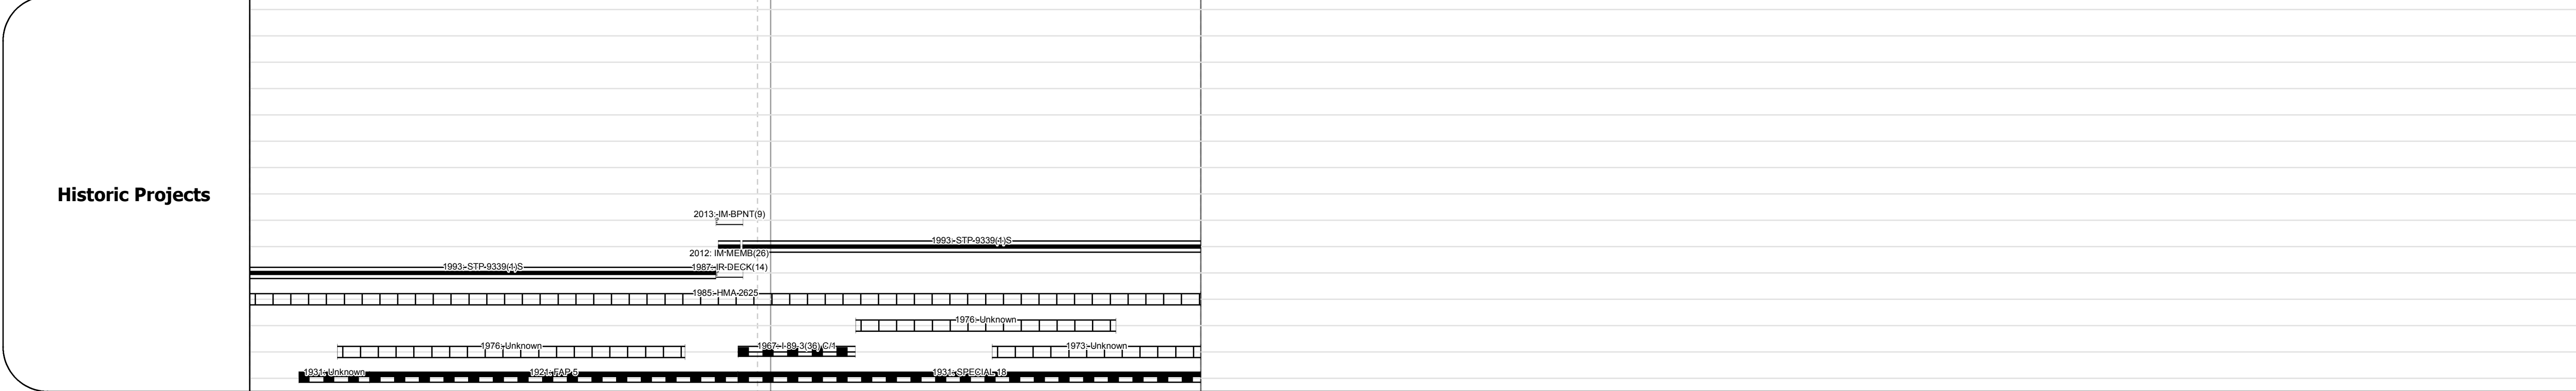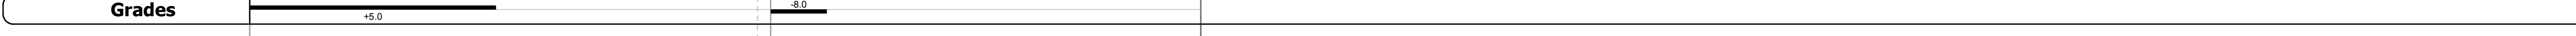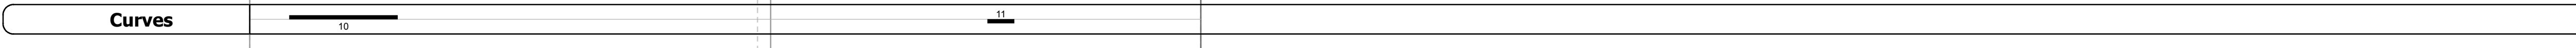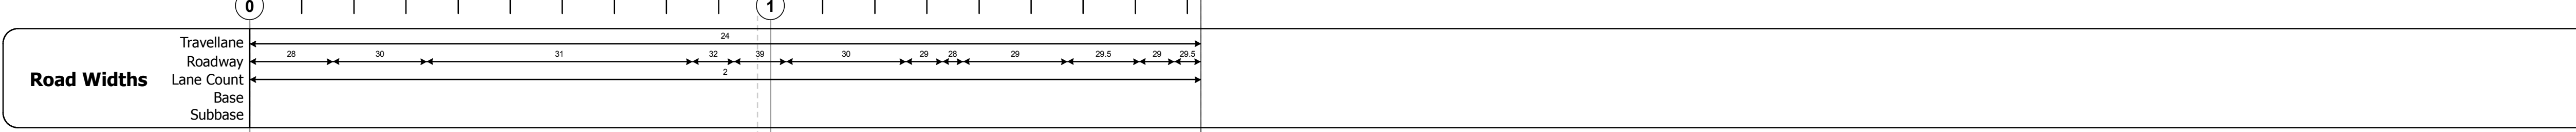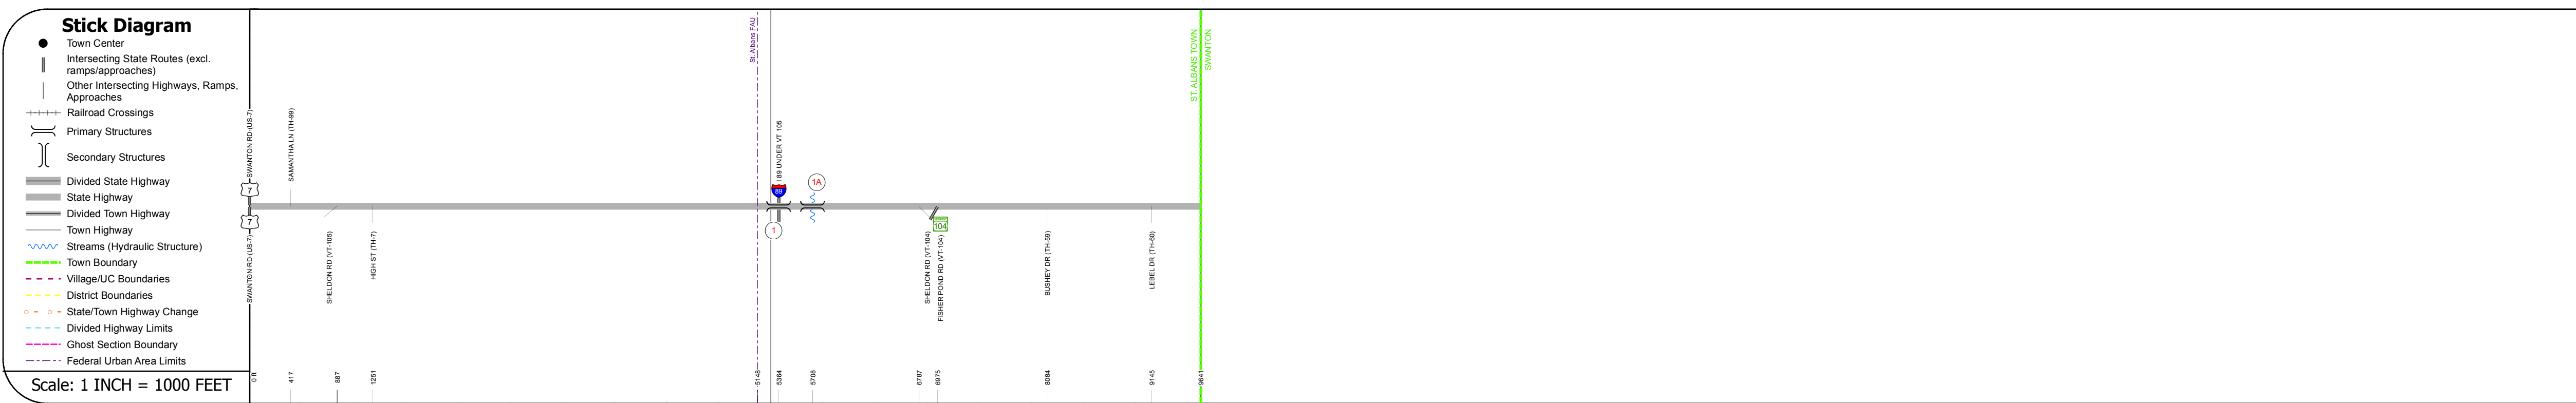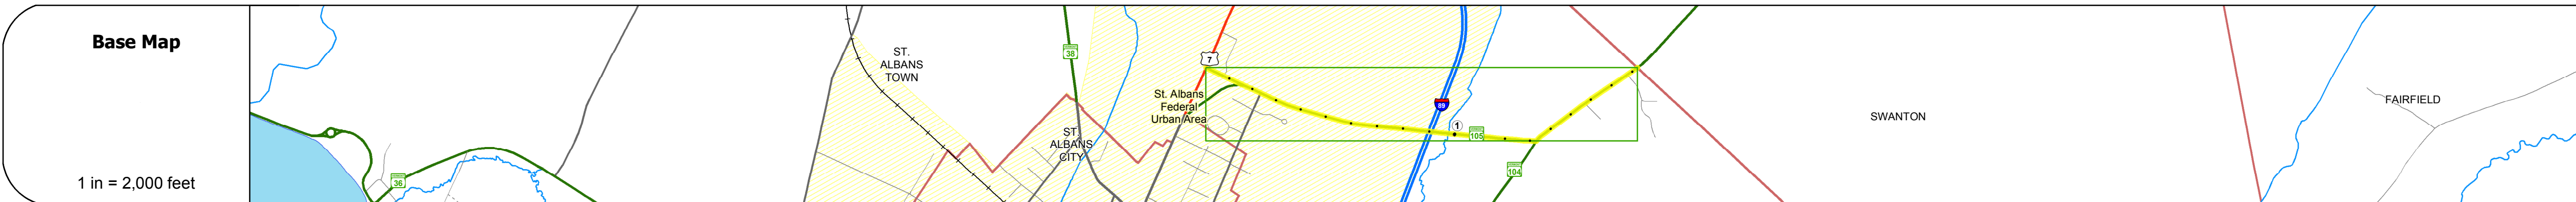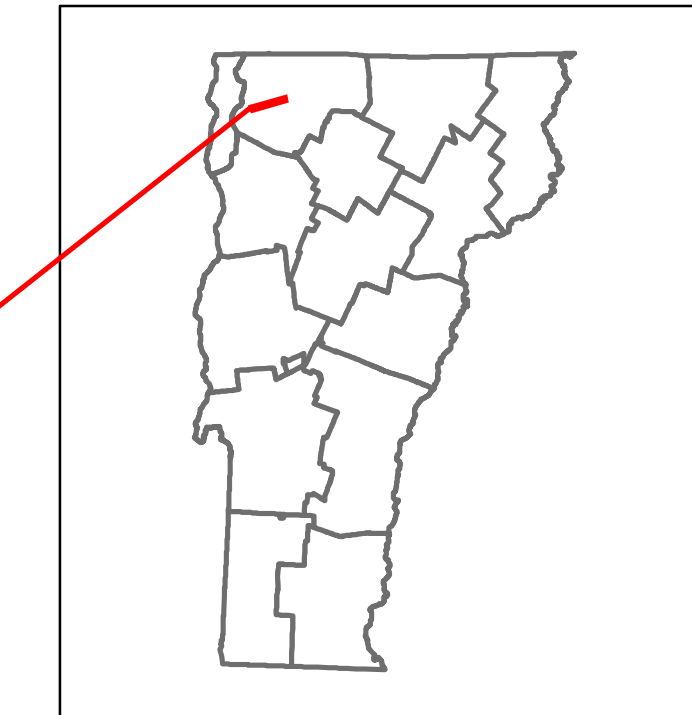

## STRUCTURE DESCRIPTIONS

**Bridge 1:**  
Stringer/multi-beam or girder - 1967  
Structure No. 20003400106132  
Length: 226'  
Width: 30.2'  
Under Clearance: 16.08'  
Facility Carried: VT 00105 ML  
Bridge Type: 2 SPAN CONT WELD GIR  
Features Intersected: 1.89 UNDER VT-105  
Surface: Bituminous  
Maintenance/Ownership: State

**Culvert 1A:**  
Culvert - 1967  
Structure No. 300034001A06131  
Length: 6'  
Under Clearance: 6.0'  
Facility Carried: VT105  
Bridge Type: ACCGMP  
Features Intersected: HUNGERFORD BROOK  
Maintenance: State

Historic Projects	Functional Class	Curves	Road Widths	Crash Locations	Mileage by Functional Class By Sheet	Mileage by Town By Sheet	DISTRICT	TOWN	Date: 10/28/17	ROUTE
<ul style="list-style-type: none"> <li>Unknown</li> <li>Bituminous Concrete</li> <li>Retreatment</li> <li>Resurface</li> <li>Bituminous Mix</li> <li>Skinny Mix</li> <li>Bituminous Seal</li> </ul>	<ul style="list-style-type: none"> <li>1 - Interstate System</li> <li>2 - Other Freeways and Expressways</li> <li>3 - Principal Arterial</li> <li>4 - Minor Arterial</li> <li>5 - Major Collector</li> <li>6 - Minor Collector</li> </ul>	<ul style="list-style-type: none"> <li>Left</li> <li>Right</li> <li>grade up</li> <li>grade down</li> </ul>	<ul style="list-style-type: none"> <li>Traffic Counters (counter ID)</li> <li>AADT (count)</li> </ul>	<ul style="list-style-type: none"> <li>Fatal</li> <li>Injury</li> <li>Property Damage Only</li> <li>Unknown Crash Type</li> </ul>	034-1 4 - Minor Arterial 1.826	ST. ALBANS TOWN - v105-0613 1.826 of 1.826	8	ST. ALBANS TOWN	1 of 1 TWN mileage: 0.0 to 1.826	VT-105 ETE mileage: 0.0 to 1.826