

## **Route Log and Progress Chart**

**High Crash Locations (HCL's)** 

1 - 100 301 - 400

101 - 200 401 - 800

HCL No. 201 - 300

**DRAFT** Please Note: Errors and Omissions May Exist. Contact the VTrans Mapping Section with questions or concerns.

**DISTRICT TOWN ROUTE** JAY VT-105

Page Total Mileage: 8.376 mi





**VT-105** 

ETE mileage:


34.838 to 43.214

1 of 1

TWN mileage:

0.0 to 8.376

JAY

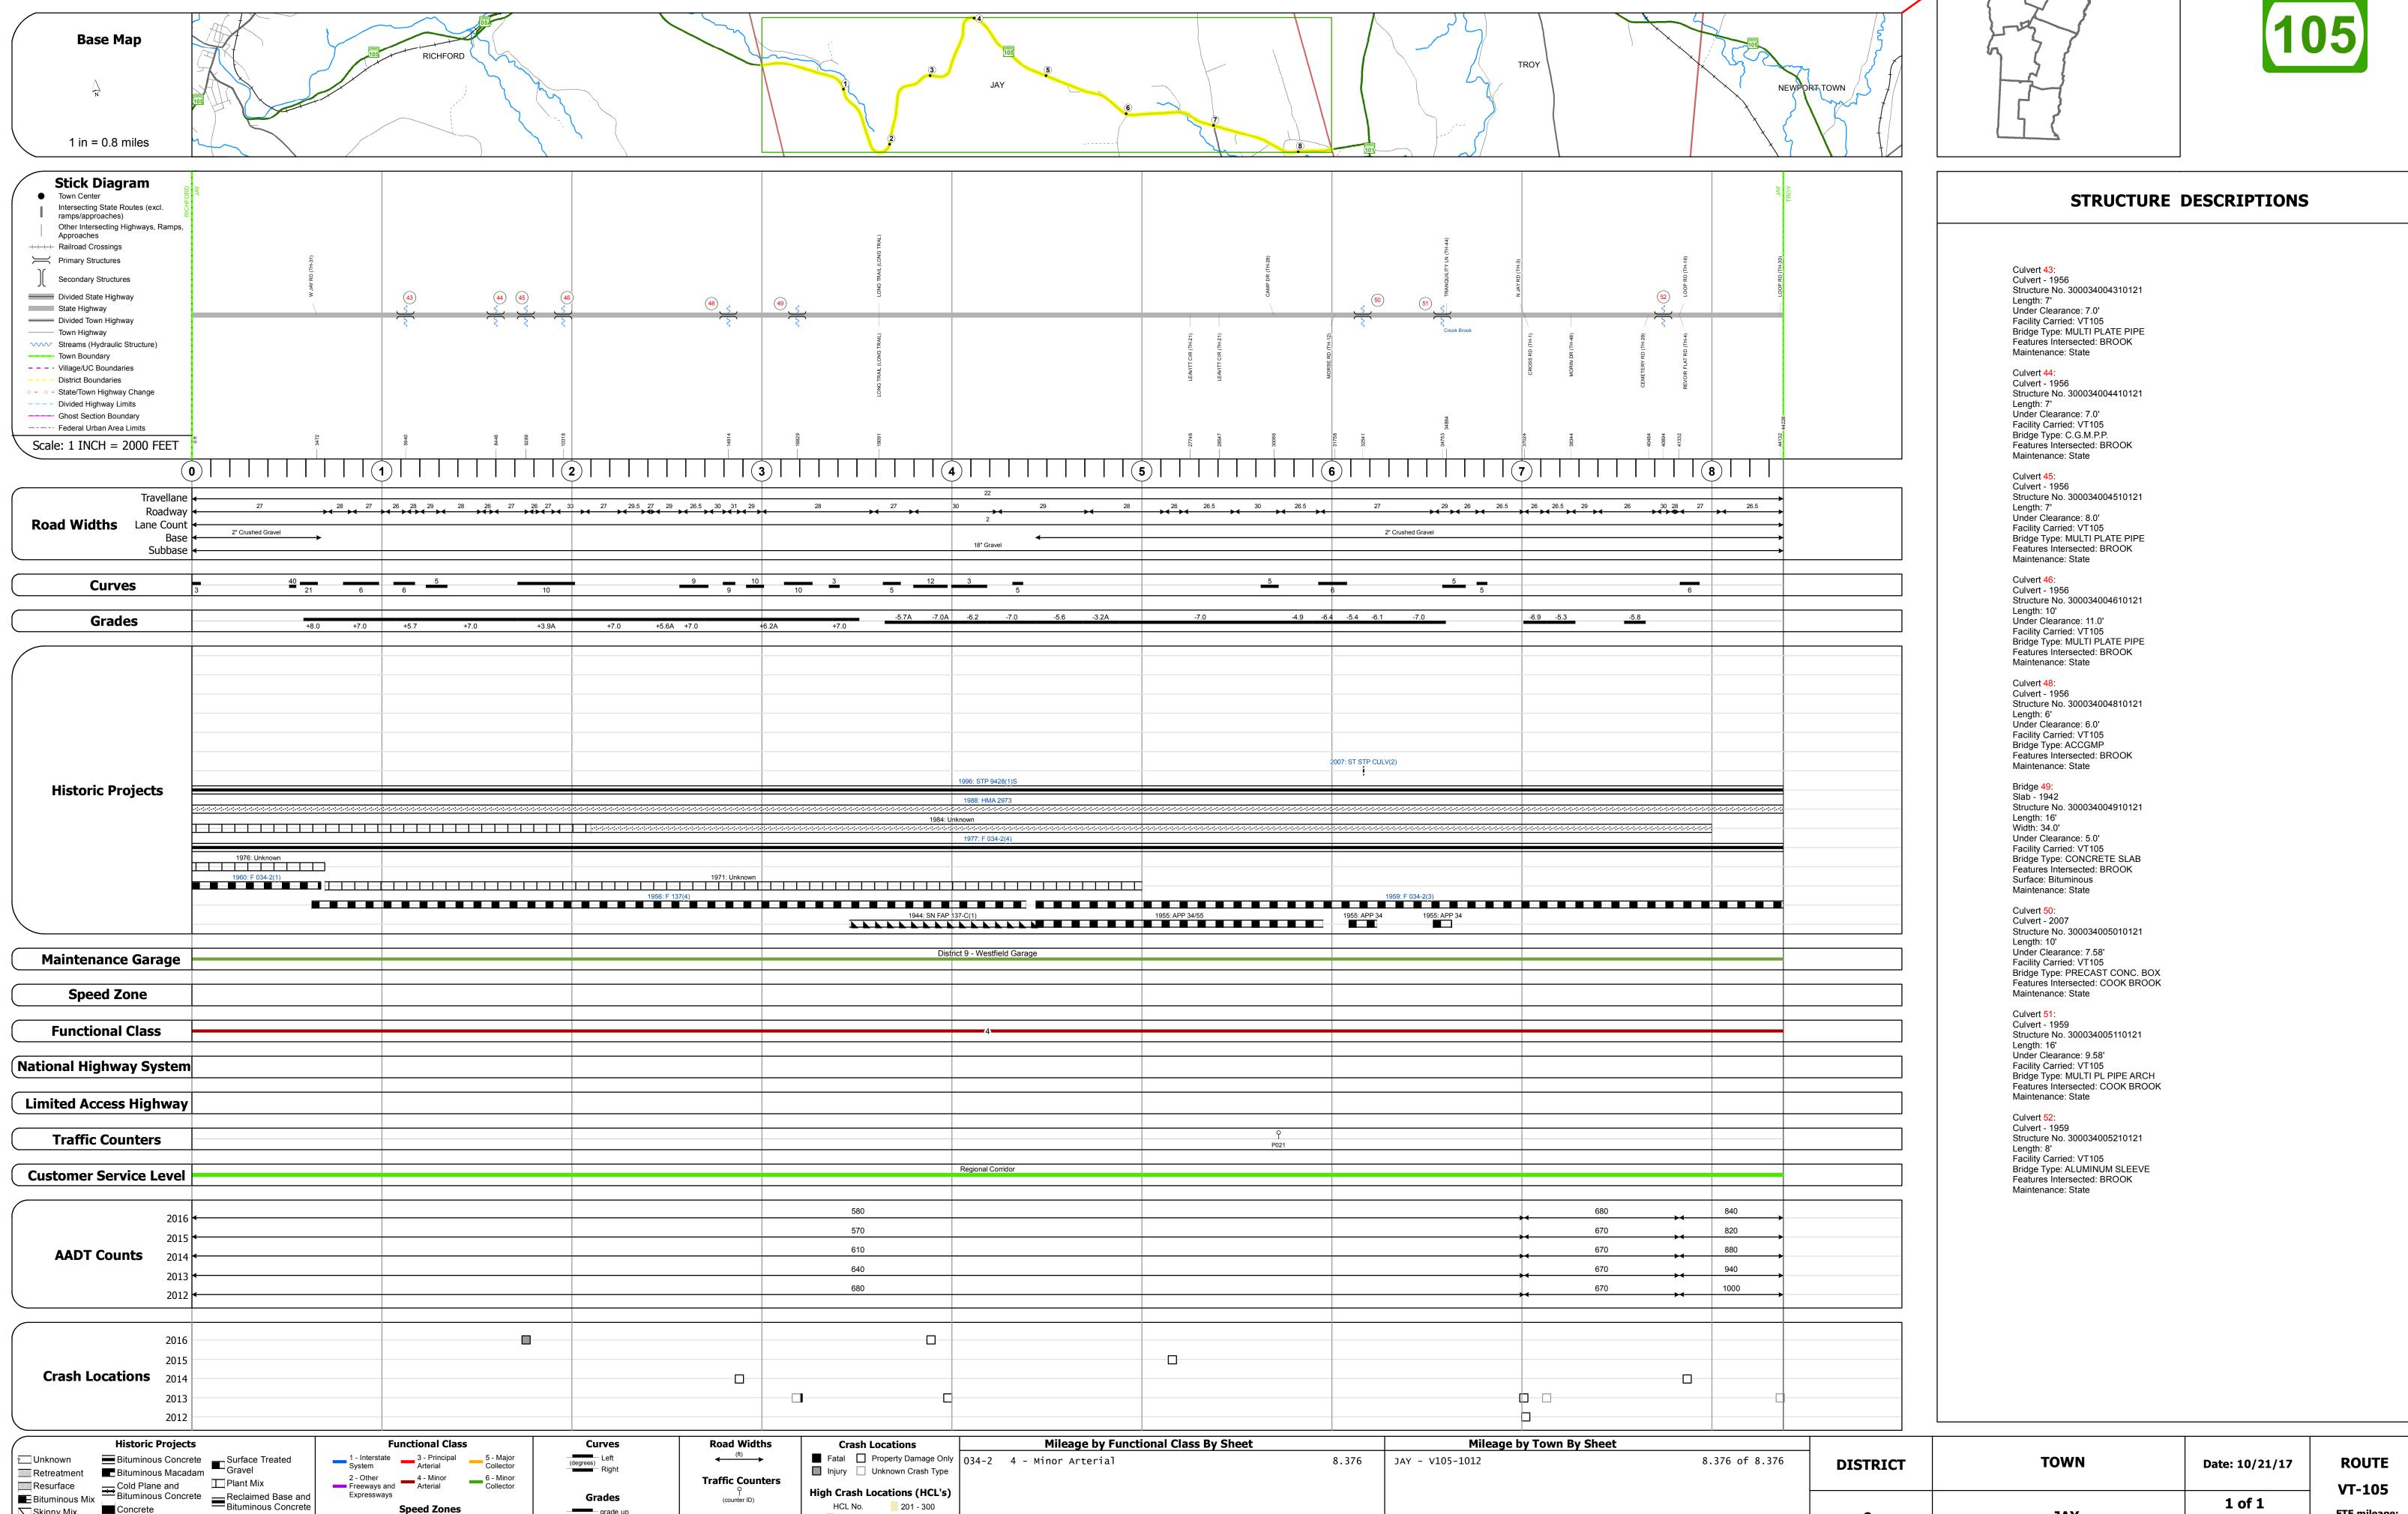

Page Total Mileage: 8.376 mi

(percent) grade up

Resurface

■ Bituminous Mix

Skinny Mix Concrete

Bituminous Seal 🔽 Gravel