
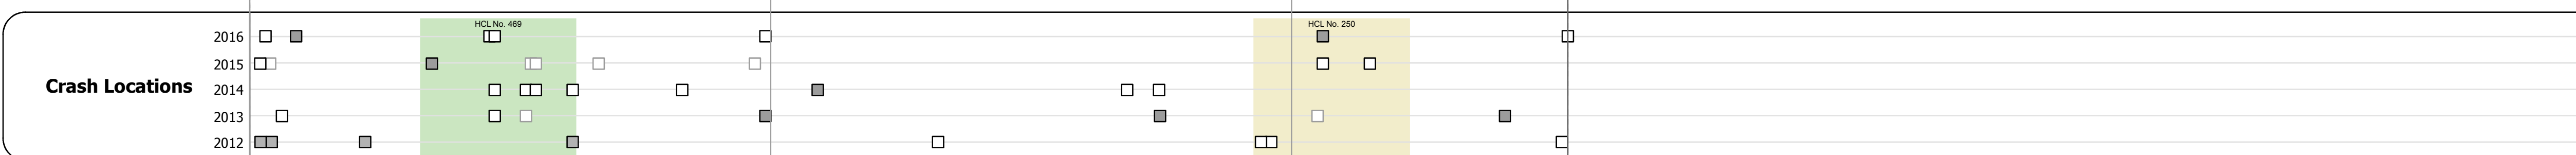
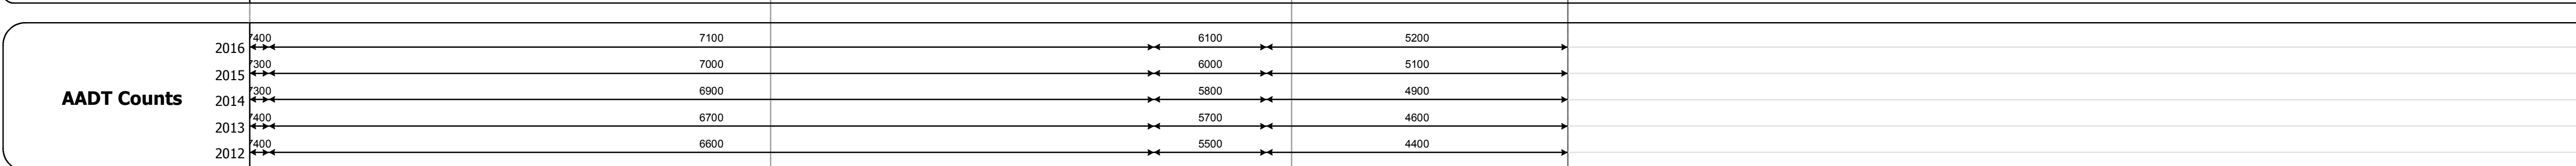
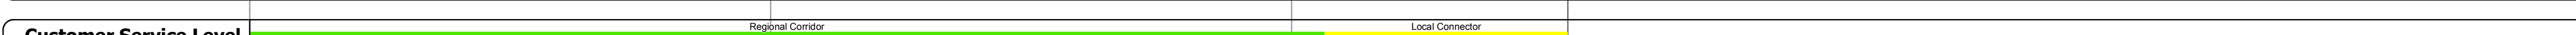
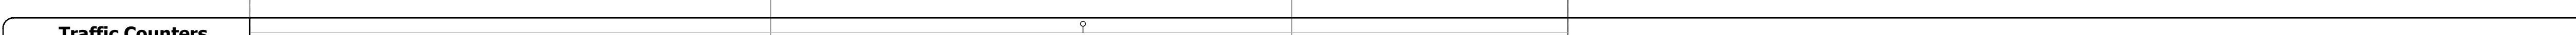
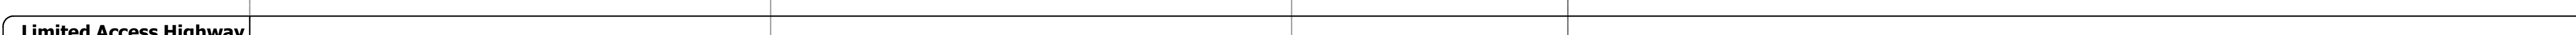
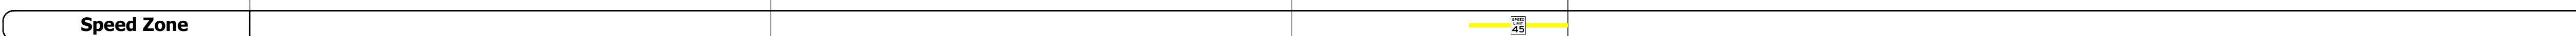
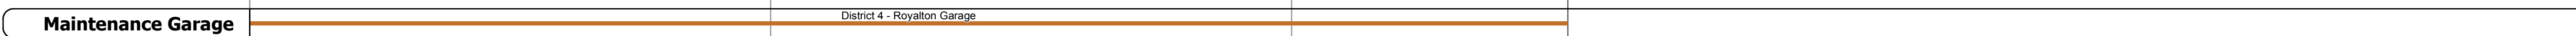
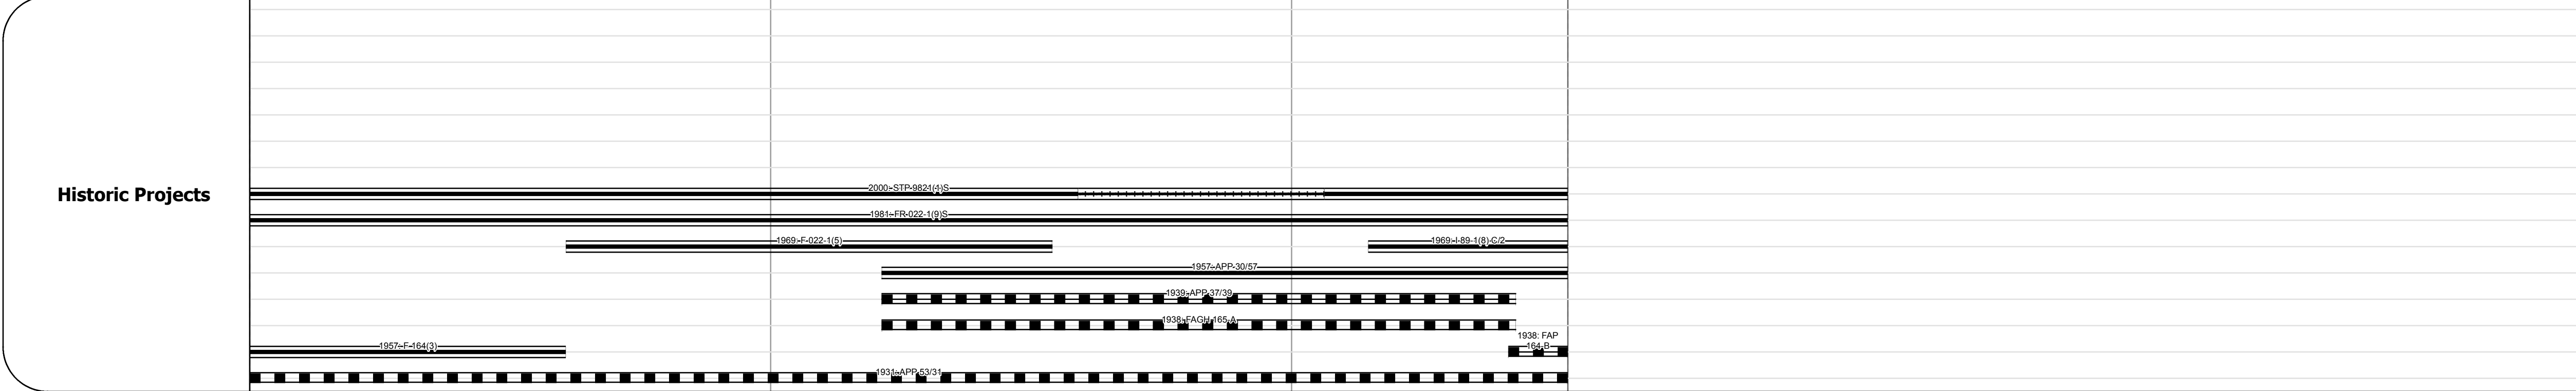
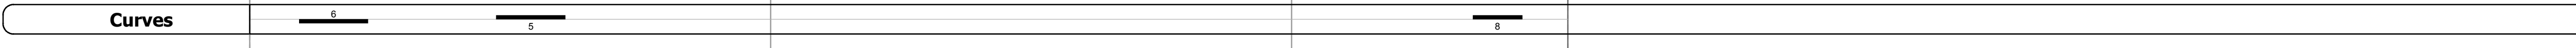
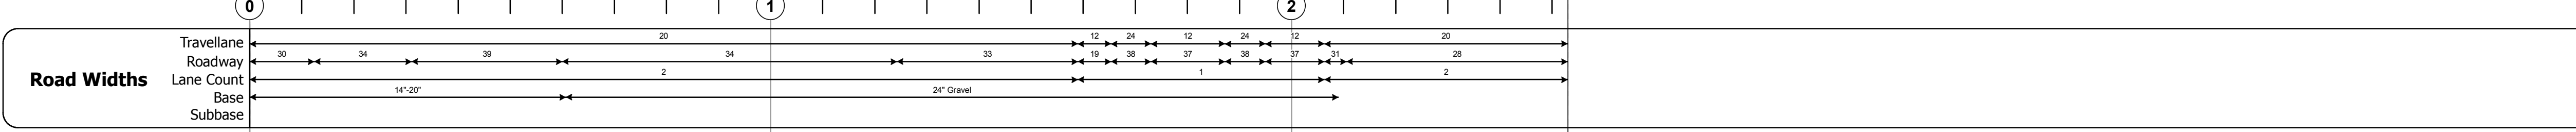
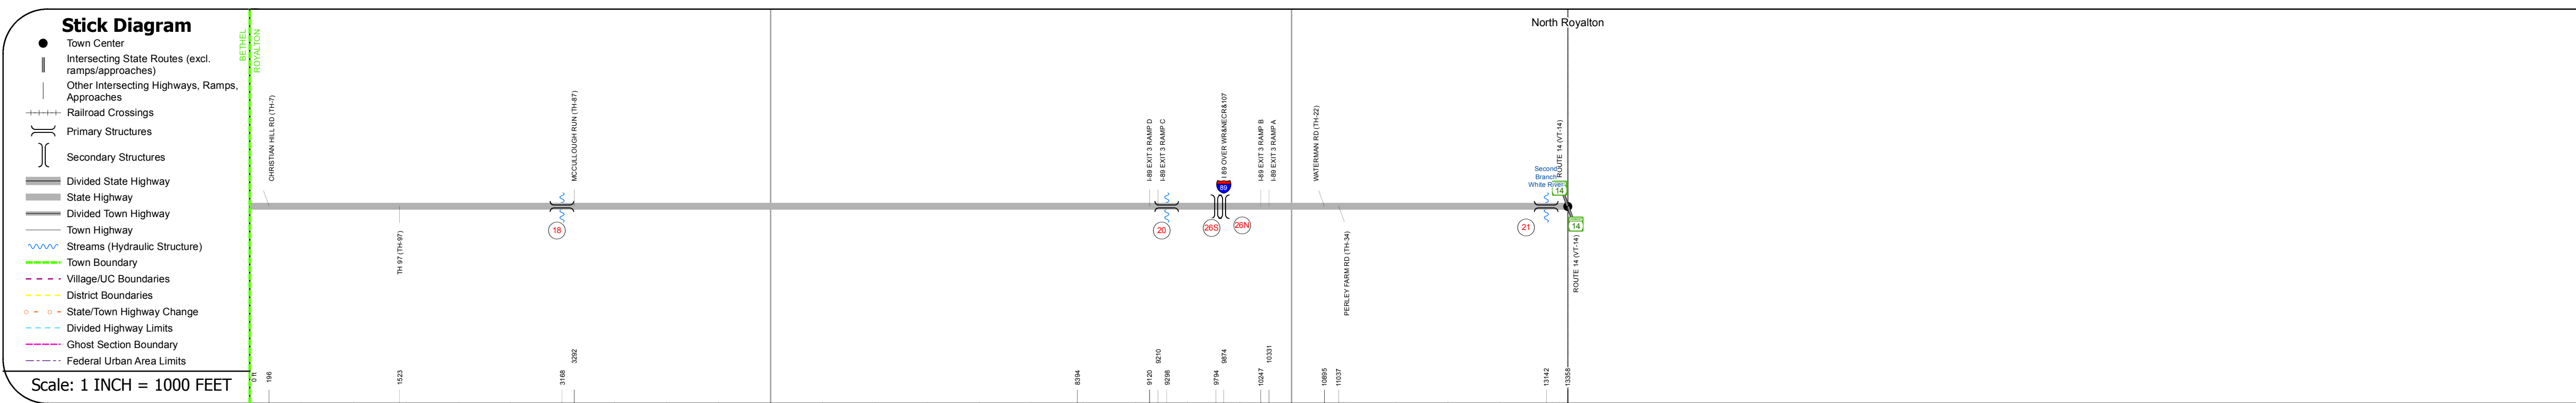
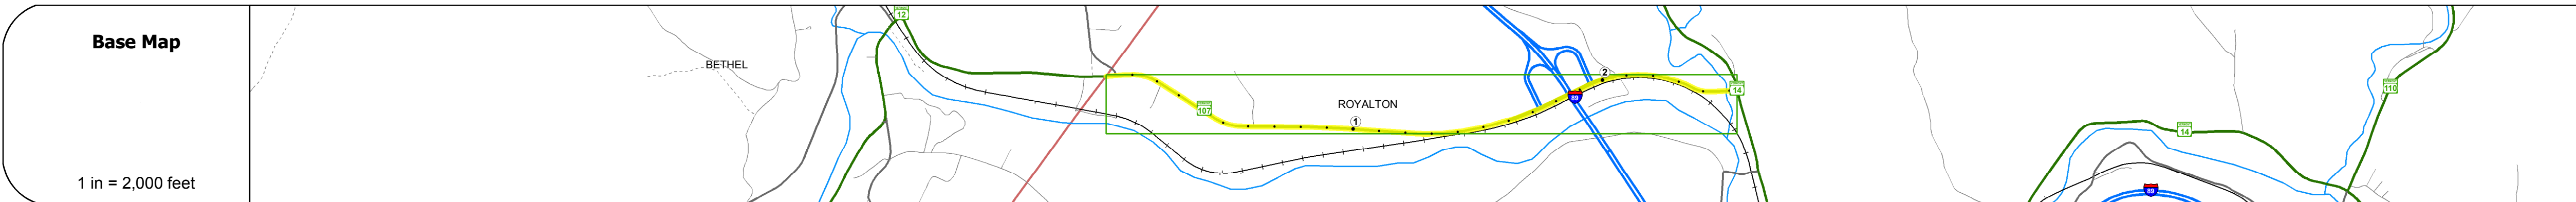


DISTRICT	TOWN	ROUTE
4	ROYALTON	VT-107

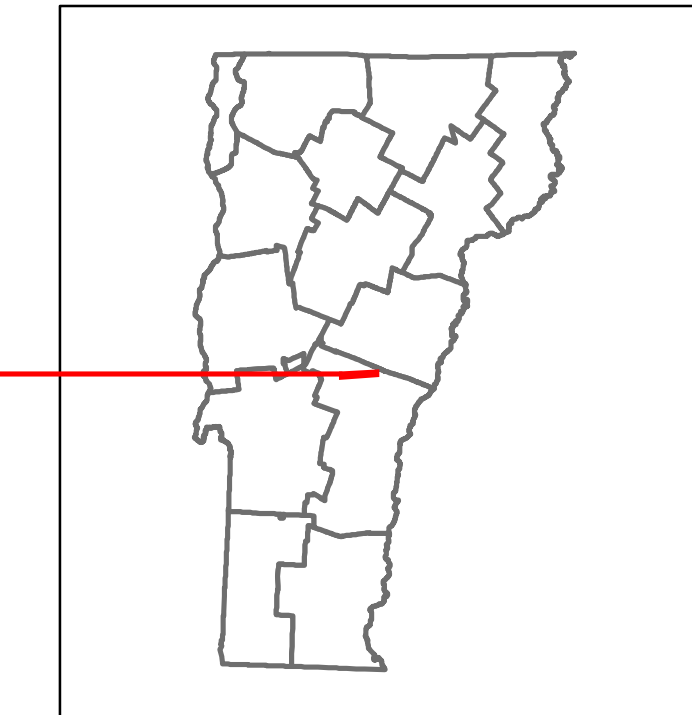

STRUCTURE DESCRIPTIONS

- Culvert 18:**
Culvert - 1956
Structure No. 300221001814161
Length: 7'
Under Clearance: 7.0'
Facility Carried: VT107
Bridge Type: ACCGMP
Features Intersected: BROOK
Maintenance: State
- Culvert 20:**
Culvert - 1968
Structure No. 300221002014161
Length: 6'
Under Clearance: 6.0'
Facility Carried: VT107
Bridge Type: ACCGMP
Features Intersected: BROOK
Maintenance: State
- Bridge 26S:**
Stringer/multi-beam or girder - 1968
Structure No. 200089026S14162
Length: 917'
Width: 30.0'
Under Clearance: 16.5'
Facility Carried: 1 00089 ML
Bridge Type: 6 SP CONT GIRDER
Features Intersected: 1 89 OVER WR+NECR+107
Surface: Bituminous
Maintenance/Ownership: State
- Bridge 26N:**
Stringer/multi-beam or girder - 1968
Structure No. 200089026N14162
Length: 917'
Width: 30.0'
Under Clearance: 17.5'
Facility Carried: 1 00089 ML
Bridge Type: 6 SP CONT GIRDER
Features Intersected: 1 89 OVER WR+NECR+107
Surface: Bituminous
Maintenance/Ownership: State
- Bridge 21:**
Stringer/multi-beam or girder - 1937
Structure No. 20015002114162
Length: 148'
Width: 30.0'
Facility Carried: VT 00107 ML
Bridge Type: 3 SP ROLLED BEAM
Features Intersected: 2ND BRANCH WHITE R.
Surface: Bituminous
Maintenance/Ownership: State

Historic Projects <ul style="list-style-type: none"> Unknown Bituminous Concrete Retreatment Resurface Bituminous Mix Skinny Mix Bituminous Seal 	Functional Class <ul style="list-style-type: none"> 1 - Interstate System 2 - Other Freeways and Expressways 3 - Principal Arterial 4 - Minor Arterial 5 - Major Collector 6 - Minor Collector 	Curves <ul style="list-style-type: none"> Left Right 	Road Widths (ft) Traffic Counters (counter ID) AADT (count)	Crash Locations <ul style="list-style-type: none"> Fatal Injury Property Damage Only Unknown Crash Type High Crash Locations (HCL's) HCL No. 201 - 300 1 - 100 101 - 200	Mileage by Functional Class By Sheet 022-1 4 - Minor Arterial 0150 5 - Major Collector 1.957 0.573 Page Total Mileage: 2.53 mi	Mileage by Town By Sheet ROYALTON - V107-1416 2.53 of 2.53 Page Total Mileage: 2.53 mi	DISTRICT 4	TOWN ROYALTON	Date: 10/28/17 1 of 1 TWN mileage: 0.0 to 2.53	ROUTE VT-107 ETE mileage: 10.952 to 13.482
---	--	--	---	--	---	---	----------------------	-------------------------	--	--