l'rang	Working to Get You Ther Vermont Agency of Transportation
	Vermont Agency of Transportation

Route Log and Progress Chart

Base Map			1	
≽	ST S	rowe	2	
1 in = 0.8 miles				S S S S S S S S S S S S S S S S S S S
Stick Diagram	1			
 Town Center Intersecting State Routes (excl. ramps/approaches) Other Intersecting Highways, Ramps, Approaches Railroad Crossings Primary Structures 	CAMBRIDGE			DESJARDINS RD (TH-75)
Secondary Structures Divided State Highway	(12)		(14)	DESJARI
State Highway				
Divided Town Highway Town Highway	Vest Branch Little ₽	ζ.		
Streams (Hydraulic Structure) Town Boundary Village/UC Boundaries District Boundaries • - • State/Town Highway Change Divided Highway Limits Federal Urban Area Limits	011 Binn 2302 2302 2302 LONG TRAIL (LONG TRAIL (LONG TRAIL)	1925	13559 14065 14065 14243 15660	16733
Scale: 1 INCH = 2000 FEET		2	5 5 5	10
	o (1 (4	2) (3	8)
Travellane	22 22 22 24 10 20	20 22 20 24.5 23 24 22	29.5 29 28 29 28 31 30 29 28	30 29 28
Road Widths Lane Count		2" Cr. Gravel	······································	• • • • •
Base Subbase		10" Gravel	→ →	13"-16"
Curves	13 30 30 90 90 28 16 50 45 18 8 12 20 70 285 14 2	20 34 11.3 11.3 7 5.3 20 9 20 16 10 12 5	8 9.4 6 6 6 11 12	3
Grades	+6.0 +14.0 +16.0 +14.0	-10.0 -12.0 -8.4 -9.9 -7.6 -5.5A -5.5	-4.5A -6.5 -5.6 -8.9 -3.8A -5	.8
Historic Projects				
Historic Projects			1993	: STP 9315(<u>1)</u> S
Historic Projects				38: HMA 2963
Historic Projects	199	9: STP 9403(1)S	190	38: HMA 2963
Historic Projects		983: HMA 2437	190	38: HMA 2963
Historic Projects		983: HMA 2437	190	38: HMA 2963
Historic Projects	1972: Unkr	983: HMA 2437		38: HMA 2963
	1972: Unkr	983: HMA 2437		38: HMA 2963
Historic Projects Maintenance Garage	1972: Unkr	983: HMA 2437		38: HMA 2963
	1972: Unkr	983: HMA 2437		38: HMA 2963
Maintenance Garage	1972: Unkr	983: HMA 2437 983: HMA 2437 own 61: ST 234(2) 1963: S 0235(2) 983: S 025(2) 983: S		38: HMA 2963
Maintenance Garage Speed Zone	11 1972: Unkr 1972: Unkr 1949: ST 249-U 1948: ST 240-T 19 1949: ST 249-U 1948: ST 240-T 19 1949: ST 249-U 1948: ST 240-T 19 1949: ST 249-U 1948: ST 240-T 19 1949: ST 249-U 1948: ST 240-T 19 19 19 19 19 19 19 19 19 19	983: HMA 2437 983: HMA 2437 own 61: ST 234(2) 1963: S 0235(2) 983: S 025(2) 983: S		38: HMA 2963
Maintenance Garage Speed Zone Functional Class National Highway System	1972: Unkr 1972: Unkr 1949: ST 249-U 1948: ST 240-T 1948:	983: HMA 2437 983: HMA 2437 own 61: ST 234(2) 1963: S 0235(2) 983: S 025(2) 983: S		38: HMA 2963
Maintenance Garage Speed Zone Functional Class National Highway System Limited Access Highway	1972: Unkr 1972: Unkr 1949: ST 249-U 1948: ST 240-T 1948:	983: HMA 2437 983: HMA 2437 own 61: ST 234(2) 1963: S 0235(2) 983: S 025(2) 983: S		38: HMA 2963
Maintenance Garage Speed Zone Functional Class National Highway System Limited Access Highway Traffic Counters	1972: Unkr 1972: Unkr 1949: ST 249-U 1948: ST 240-T 19 1949: ST 240-T 19 1940: ST 240-T 19 1940: ST 240-T 19 1940: ST 240-T 1940: ST 2	983: HMA 2437 983: HMA 2437 0wn 61: ST 234(2) 1963: S 0235(2) 1963: S 025(2) 1963: S 025(2) 1963: S 025(2) 1963: S 025(2) 1963: S 025		38: HMA 2963
Maintenance Garage Speed Zone Functional Class National Highway System Limited Access Highway	1972: Unkr 1972: Unkr 1949: ST 249-U 1948: ST 240-T 19 1949: ST 240-T 19 1940: ST 240-T 19 1940: ST 240-T 19 1940: ST 240-T 1940: ST 2	983: HMA 2437		38: HMA 2963
Maintenance Garage Speed Zone Functional Class National Highway System Limited Access Highway Traffic Counters Customer Service Level	1972: Unkr 1972: Unkr 1949: ST 249-U 1948: ST 240-T 1949 1949: ST 249-U 1948: ST 240-T 1949 1949: ST 249-U 1948: ST 240-T 1949 1949: ST 249-U 1948: ST 240-T 1949: ST 240-T 1940: ST 240-T 1940	983: HMA 2437		38: HMA 2963
Maintenance Garage Speed Zone Functional Class National Highway System Limited Access Highway Traffic Counters Customer Service Level 2016	11 1972: Unkr 1949: ST 249-U 1948: ST 240-T 19 1949: ST 240-T 19 1948: ST 240-T 19 1948: ST 240-T 19 1948: ST 240-T 19 1948: ST 240-T 19 1948: ST 240-T 1948:	983: HMA 2437		38: HMA 2963
Maintenance Garage Speed Zone Functional Class National Highway System Limited Access Highway Traffic Counters Customer Service Level	11 1972: Unkr 1949: ST 249-U 1948: ST 240-T 1948: ST 240-T	983: HMA 2437 983: HMA 2437 0wn 61: ST 234(2) 1963: S 0235(2)		38: HMA 2963
Maintenance Garage Speed Zone Functional Class National Highway System Limited Access Highway Traffic Counters Customer Service Level 2016 2016 2016	11 1972: Unkr 1949: ST 249-U 1949: ST 240-T 1949: ST 240-T 1940: ST 240-T	983: HMA 2437 983: HMA 2437 61: ST 234(2) 1963: S 0235(2) 40 40 1009 1700 1700 1600 1600		38: HMA 2963
Maintenance Garage Speed Zone Functional Class National Highway System Limited Access Highway Traffic Counters Customer Service Level 2016 2015 AADT Counts 2014	1972: Unkr 1972: Unkr 1949: ST 249-U 1948: ST 240-T 19 1949: ST 249-U 1948: ST 240-T 19 1948: ST 249-U 1948: ST 249-U	983: HMA 2437 00Wn 61: ST 234(2) 1963: S 0235(2) 40 40 1700 1700 1700 1600		38: HMA 2963
Maintenance Garage Speed Zone Functional Class National Highway System Limited Access Highway Traffic Counters Customer Service Level 2016 2015 AADT Counts 2014 2013 2012	1972: Unkr 1972: Unkr 1949: ST 249-U 1948: ST 240-T 1949 1949: ST 249-U 1948: ST 240-T 1949 1949: ST 249-U 1948: ST 240-T 1949 1949: ST 249-U 1948: ST 240-T 1949: ST 249-U 1948: ST 240-T 1949: ST 249-U 1948: ST 240-T 1949: ST 249-U 1948: ST 240-T 1948: ST 240-T 1948	983: HMA 2437 983: HMA 2437 61: ST 234(2) 1963: S 0235(2) 40 40 1009 1700 1700 1600 1600		197
Maintenance Garage Speed Zone Functional Class National Highway System Limited Access Highway Traffic Counters Customer Service Level 2016 AADT Counts 2012 2016	19 1972: Unkr 1949: ST 249-U 1948: ST 240-T 19 1949: ST 249-U 1948: ST 240-T 1949: ST 249-U 1948: ST 240-T	983: HMA 2437 983: HMA 2437 61: ST 234(2) 1963: S 0235(2) 40 40 1009 1700 1700 1600 1600		38: HMA 2963
Maintenance Garage Speed Zone Functional Class National Highway System Limited Access Highway Traffic Counters Customer Service Level 2016 2013 2014 2015 AADT Counts 2016 2017	1972: Unkr 1972: Unkr 1949: ST 249-U 1948: ST 240-T 1949: ST 1940: ST	983: HMA 2437		197
Maintenance Garage Speed Zone Functional Class National Highway System Limited Access Highway Traffic Counters Customer Service Level 2016 2017 AADT Counts 2018 2019 Crash Locations 2014	1972: Unkr 1972: Unkr 1948: ST 249-U 1948: ST 249-U </th <th>983: HMA 2437</th> <th></th> <th>197</th>	983: HMA 2437		197
Maintenance Garage Speed Zone Functional Class National Highway System Limited Access Highway Traffic Counters Customer Service Level 2016 2017 AADT Counts 2018 2019 Crash Locations 2014 2015 2016 2017	19 1949: ST 249-U 1948: ST 240-T 1949: ST 249-U 1948: ST 240-T	983: HMA 2437		197
Maintenance Garage Speed Zone Functional Class National Highway System Limited Access Highway Traffic Counters Customer Service Level 2015 AADT Counts 2012 Crash Locations 2013 2014 2015 Crash Locations 2014 2015 2016 2017 2018 2019 2010	19 1949: ST 249-U 1948: ST 240-T 1948: ST 240-T <th>983: HMA 2437</th> <th></th> <th>38: HMA 2963</th>	983: HMA 2437		38: HMA 2963
Maintenance Garage Speed Zone Functional Class National Highway System Limited Access Highway Traffic Counters Customer Service Level 2016 2017 AADT Counts 2018 2019 Crash Locations 2014 2015 2016 2017	11 1972: Unkr 1949: ST 249-U 1948: ST 240-T 1949: ST 249-U 1948: ST 240-T	983: HMA 2437 983: HMA 2437 983: Stress of the second sec		38: HMA 2963
Maintenance Garage Speed Zone Functional Class National Highway System Limited Access Highway Traffic Counters Customer Service Level 2015 AADT Counts 2016 2017 Customer Service Level 2018 2019 AADT Counts 2011 2012 Historic Project Unknown Bituminous Concel Retreatment	In the second s	883: HMA 2437	Image: Second condition of the second	38: HMA 2963 197 1958: ST 22 1958: ST 22
Maintenance Garage Speed Zone Functional Class National Highway System Limited Access Highway Traffic Counters Customer Service Level 2016 2017 AADT Counts 2018 2019 Crash Locations 2011 2012 Historic Project Unknown Bituminous Mix Bituminous Mix	ts rete Gravel Gravel HCL No. 129 HCL No.	883: HMA 2437 983: HMA 2437 983: HMA 2437 983: S (2) 993: S (2) 9 1009 1700 1700 1700 1800 1500 1600 <	Image: Second determinant of the second determinant o	38: HMA 2963 197 1958: ST 22 1958: ST 22
Maintenance Garage Speed Zone Functional Class National Highway System Limited Access Highway Traffic Counters Customer Service Level 2016 2017 AADT Counts 2018 2019 Customer Service Level 2019 Crash Locations 2011 Crash Locations 2012 Historic Project Unknown Bituminous Concel Retreatment Bituminous Maca Cold Plane and	ts rete Gravel Plant Mix rete Reclaimed Base and Bituminous Concrete	883: HMA 2437 983: State 9 1700 1700 1600 1600 1600 1600 1500	Image: contract of the second seco	38: HMA 2963 197 1958: ST 22 1958: ST 22


For More Information Contact - Vermont Agency of Transportation, Policy, Planning and Intermodal Development Division - Mapping Section, 1 National Life Drive, Montpelier, VT 05633-5001 Telephone: 802-828-2600.

DRAFT

Please Note: Errors and Omissions May Exist.



Contact the VTrans Mapping Section with questions or concerns. CAMBRIDGE Morses Mill (19A) (18A) (17 (18) OLD OLD 1885 | (6) | |(4)| |(5)| (7) 29 27.5 27 28 27 29 27 28 29 28 27 28 29 28 27 28 29 28 27 28 29 28 27 28 29 28 27 28 29 28 27 28 30 26 38 28 2" Gravel 13"-16" Gravel 13"-16" 5 5 7 4 14 ____ 5 5 -5.4A -7.3 -4.4 -8.0 2004: STP 2218(1)S 1991: PMA 9245 1982: HMA 2261 1972: Unknown 1970: Unknown 1970: Unknown 1970 1970: Unknown 1978: Unknown District 8 - Cambridge Garage Local Connector 3000 5100 2900 5000 2900 5000 2800 4900 2800 4900 HCL No. 126 HCL No. 599 **—П**— -0 -CD-_0_ _____ _____ Mileage by Functional Class By Sheet Mileage by Town By Sheet Crash Locations Fatal Property Damage Only 0235 5 - Major Collector 9.000 CAMBRIDGE - V108-0802 🔲 Injury 🗌 Unknown Crash Type High Crash Locations (HCL's) HCL No. 201 - 300 1 - 100 301 - 400 101 - 200 401 - 800 Page Total Mileage: 9.000 mi

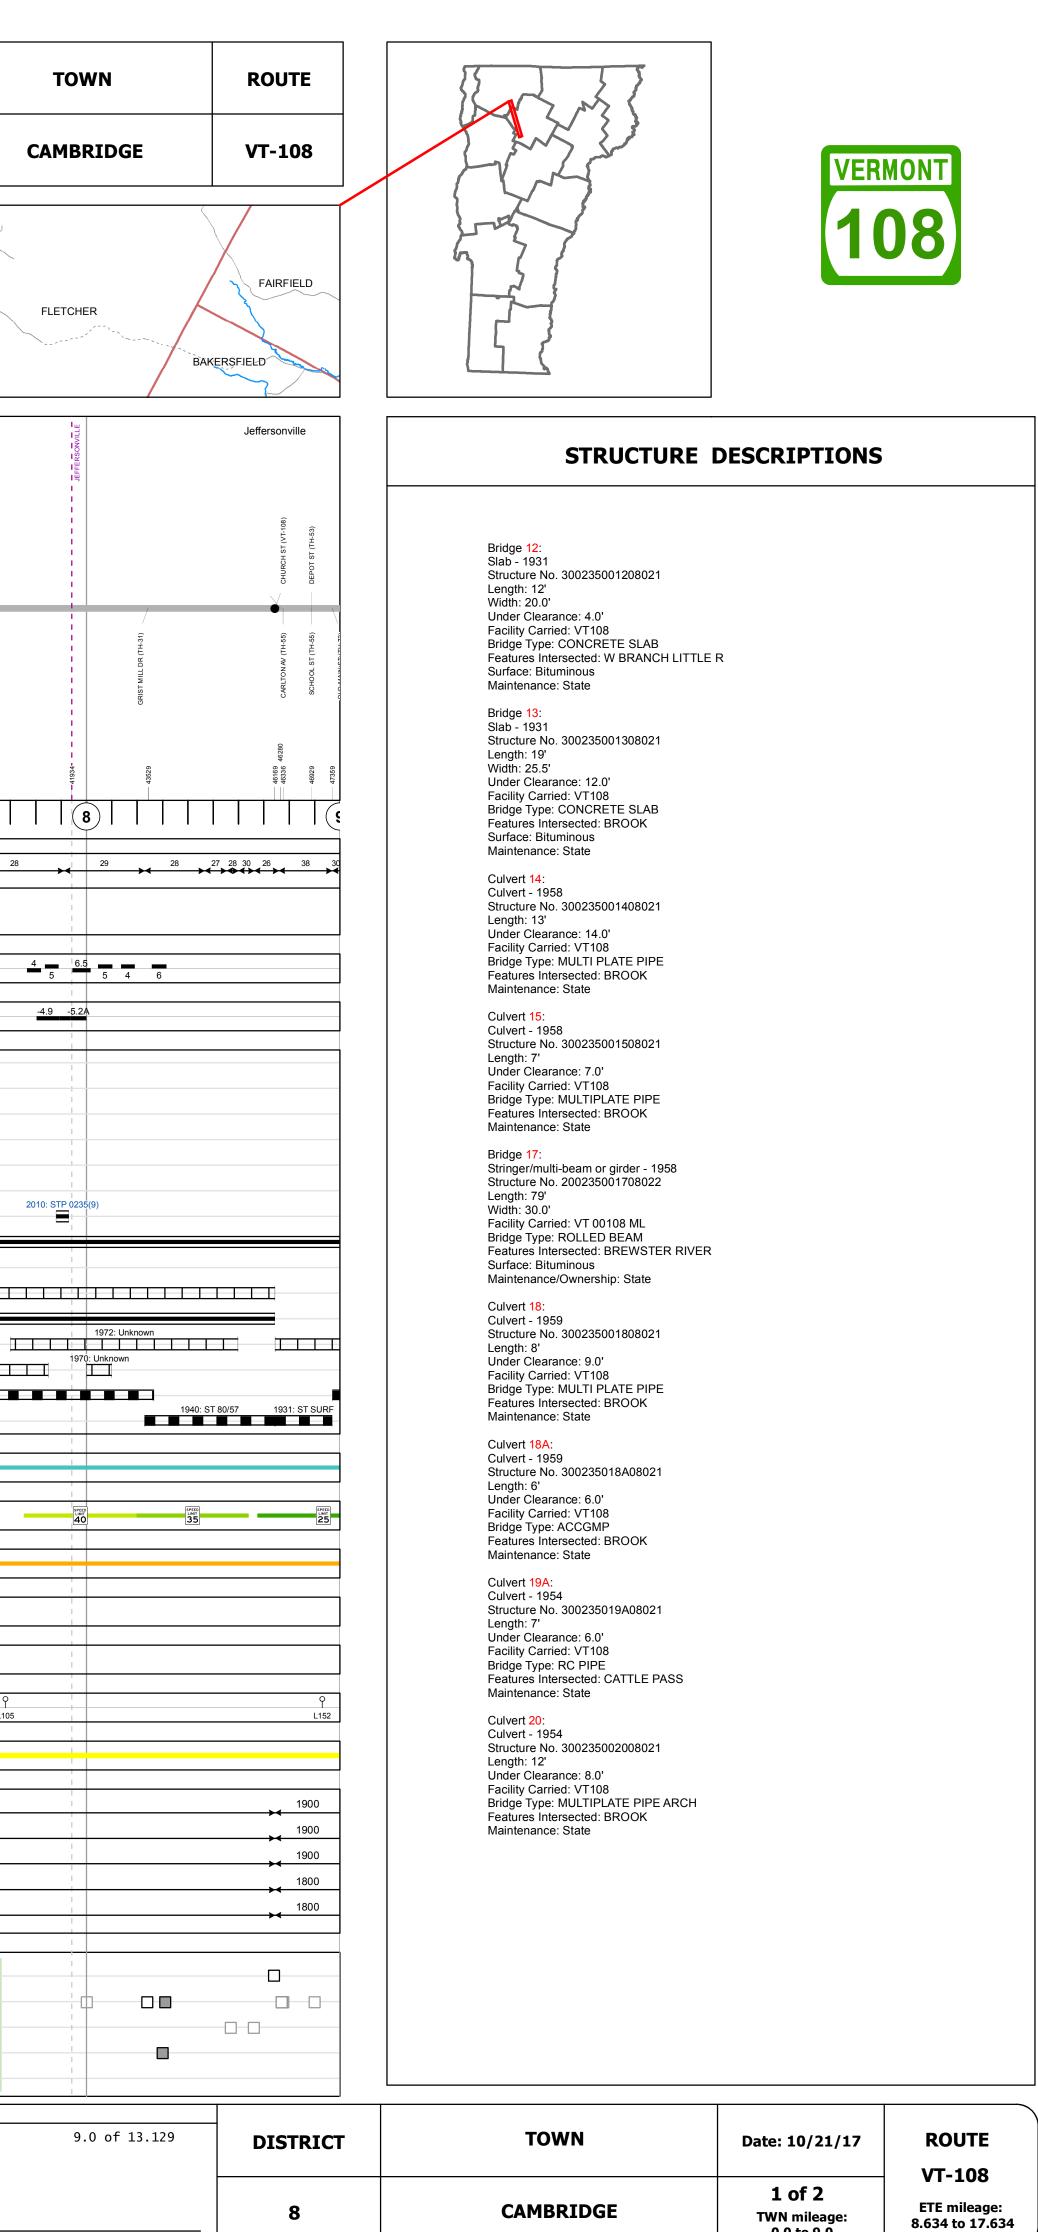

TWN mileage: 0.0 to 9.0