





# Route Log and Progress Chart

**DRAFT**

Please Note: Errors and Omissions May Exist.  
Contact the VTrans Mapping Section with questions or concerns.

DISTRICT	TOWN	ROUTE
9	BRIGHTON	VT-114

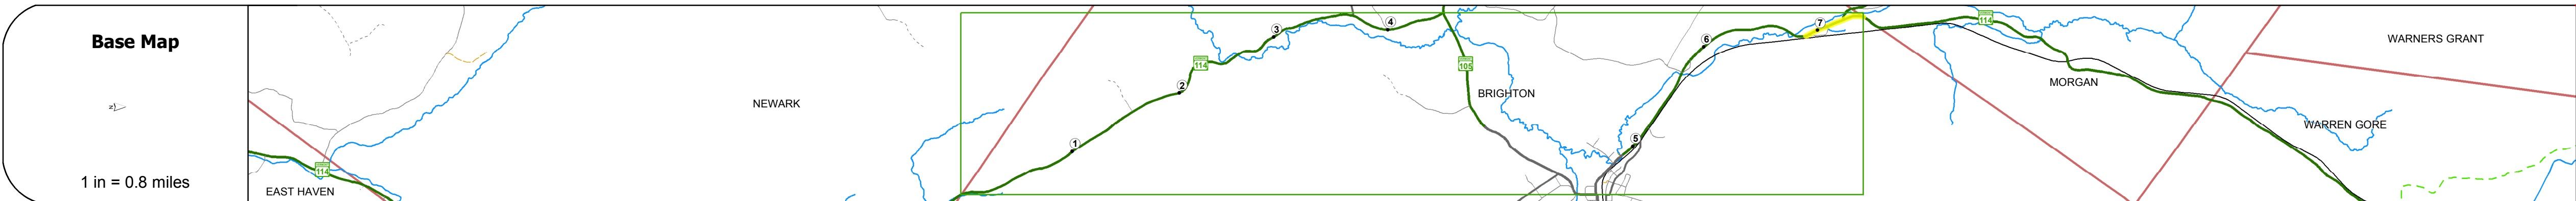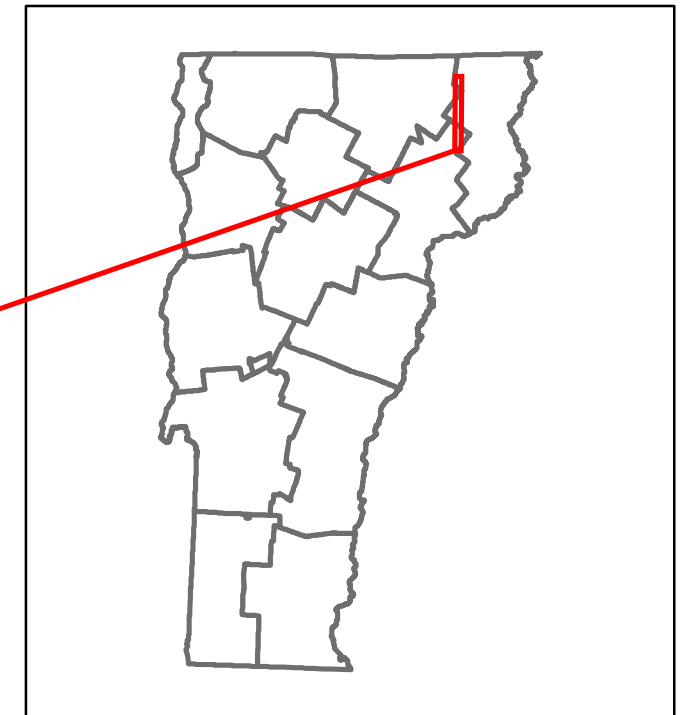

**Stick Diagram**

- Town Center
- Intersecting State Routes (excl. ramps/approaches)
- Other Intersecting Highways, Ramps, Approaches
- Railroad Crossings
- Primary Structures
- Secondary Structures
- Divided State Highway
- State Highway
- Divided Town Highway
- Town Highway
- Streams (Hydraulic Structure)
- Town Boundary
- Village/UC Boundaries
- District Boundaries
- State/Town Highway Change
- Divided Highway Limits
- Ghost Section Boundary
- Federal Urban Area Limits

Scale: 1 INCH = 2000 FEET



<b>Road Widths</b>	Travellane: 22'
Roadway	30'
Lane Count	2
Base	18' S.B.
Subbase	

<b>Curves</b>	2.9	11.9
---------------	-----	------

<b>Grades</b>	
---------------	--

<b>Historic Projects</b>	<ul style="list-style-type: none"> <li>2010: STP 2724(1)</li> <li>1993: STP 6260(1)S</li> <li>1982: Unknown</li> <li>1990: S 202(3)</li> <li>1990: S 27(1)</li> </ul>
--------------------------	---

<b>Maintenance Garage</b>	District 9 - Brighton Garage
---------------------------	------------------------------

<b>Speed Zone</b>	
-------------------	--

<b>Functional Class</b>	5
-------------------------	---

<b>National Highway System</b>	
--------------------------------	--

<b>Limited Access Highway</b>	
-------------------------------	--

<b>Traffic Counters</b>	E117
-------------------------	------

<b>Customer Service Level</b>	Local Connector
-------------------------------	-----------------

<b>AADT Counts</b>	<table border="1"> <tr><td>2016</td><td>1000</td><td>590</td></tr> <tr><td>2015</td><td>1000</td><td>580</td></tr> <tr><td>2014</td><td>960</td><td>560</td></tr> <tr><td>2013</td><td>930</td><td>540</td></tr> <tr><td>2012</td><td>890</td><td>520</td></tr> </table>	2016	1000	590	2015	1000	580	2014	960	560	2013	930	540	2012	890	520
2016	1000	590														
2015	1000	580														
2014	960	560														
2013	930	540														
2012	890	520														

<b>Crash Locations</b>	<table border="1"> <tr><td>2016</td><td></td></tr> <tr><td>2015</td><td></td></tr> <tr><td>2014</td><td></td></tr> <tr><td>2013</td><td>□</td></tr> <tr><td>2012</td><td></td></tr> </table>	2016		2015		2014		2013	□	2012	
2016											
2015											
2014											
2013	□										
2012											

## STRUCTURE DESCRIPTIONS

<p>Culvert 29: Culvert - 1950 Structure No. 300321002905041 Length: 9' Under Clearance: 5.42' Facility Carried: VT114 Bridge Type: RC BOX Features Intersected: BROOK Maintenance: State</p>
--

<p><b>Historic Projects</b></p> <ul style="list-style-type: none"> <li>Unknown</li> <li>Bituminous Concrete</li> <li>Retreatment</li> <li>Resurface</li> <li>Bituminous Mix</li> <li>Skinny Mix</li> <li>Bituminous Seal</li> </ul>	<p><b>Functional Class</b></p> <ul style="list-style-type: none"> <li>1 - Interstate System</li> <li>2 - Other Freeways and Expressways</li> <li>3 - Principal Arterial</li> <li>4 - Minor Arterial</li> <li>5 - Major Collector</li> <li>6 - Minor Collector</li> </ul>	<p><b>Curves</b></p> <ul style="list-style-type: none"> <li>Left (degrees)</li> <li>Right</li> </ul> <p><b>Grades</b></p> <ul style="list-style-type: none"> <li>grade up</li> <li>grade down</li> </ul>	<p><b>Road Widths</b></p> <p>(ft)</p> <p><b>Traffic Counters</b></p> <p>(counter ID)</p> <p><b>AADT</b></p> <p>(count)</p>	<p><b>Crash Locations</b></p> <ul style="list-style-type: none"> <li>Fatal</li> <li>Injury</li> <li>Property Damage Only</li> <li>Unknown Crash Type</li> </ul> <p><b>High Crash Locations (HCL's)</b></p> <p>HCL No.</p> <ul style="list-style-type: none"> <li>1 - 100</li> <li>101 - 200</li> <li>201 - 300</li> <li>301 - 400</li> <li>401 - 800</li> </ul>	<p><b>Mileage by Functional Class By Sheet</b></p> <p>0321 5 - Major collector 0.499</p> <p><b>Page Total Mileage: 0.499 mi</b></p>	<p><b>Mileage by Town By Sheet</b></p> <p>BRIGHTON - V114-0504 0.499 of 7.391</p> <p><b>Page Total Mileage: 0.499 mi</b></p>	<p><b>DISTRICT</b></p> <p>9</p>	<p><b>TOWN</b></p> <p>BRIGHTON</p>	<p><b>Date:</b> 10/21/17</p> <p><b>2 of 2</b></p> <p><b>TWN mileage:</b> 6.892 to 7.391</p>	<p><b>ROUTE</b></p> <p>VT-114</p> <p><b>ETE mileage:</b> 23.4 to 23.899</p>
---	--	--	--	---	---	--	---------------------------------	------------------------------------	---	---