










Route Log and Progress Chart

DRAFT

Please Note: Errors and Omissions May Exist.
Contact the VTrans Mapping Section with questions or concerns.

DISTRICT	TOWN	ROUTE
8	WESTFORD	VT-128

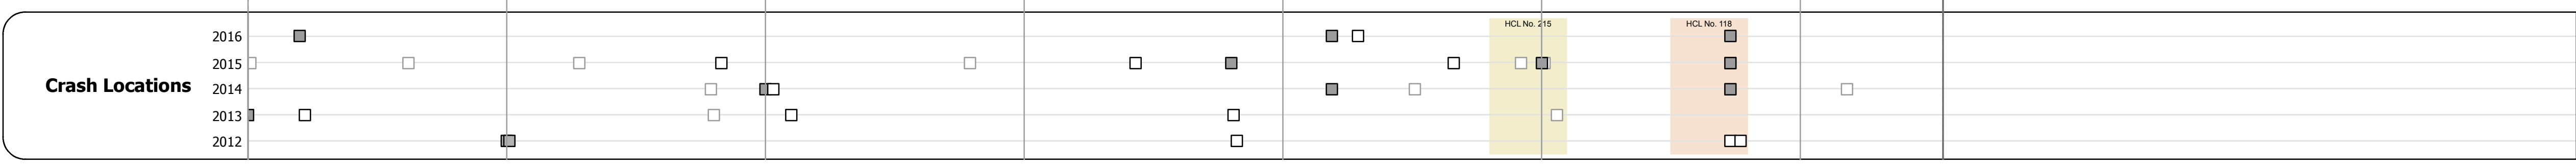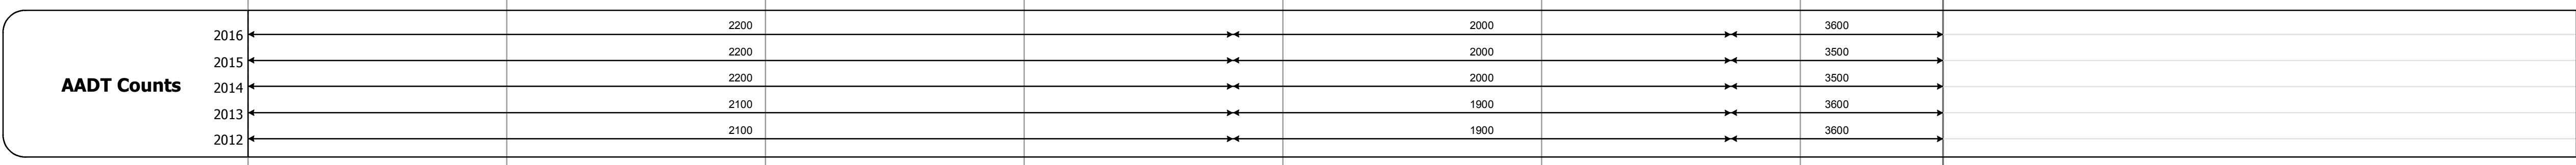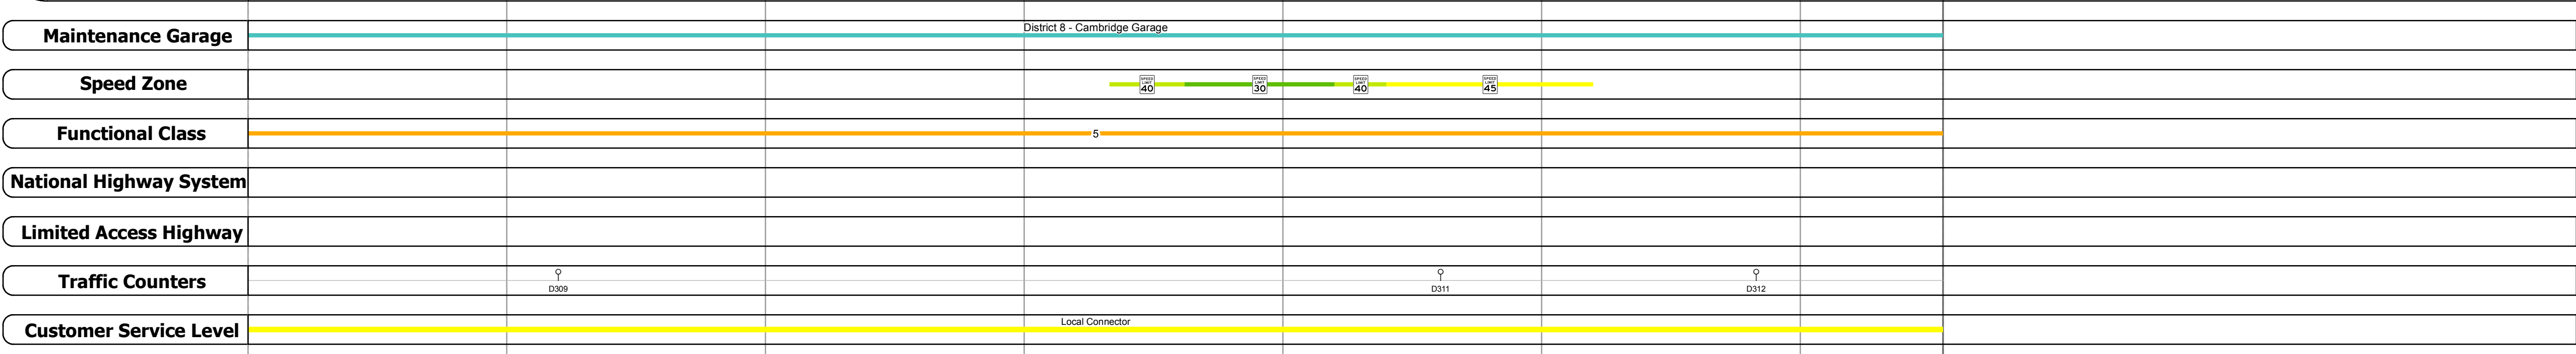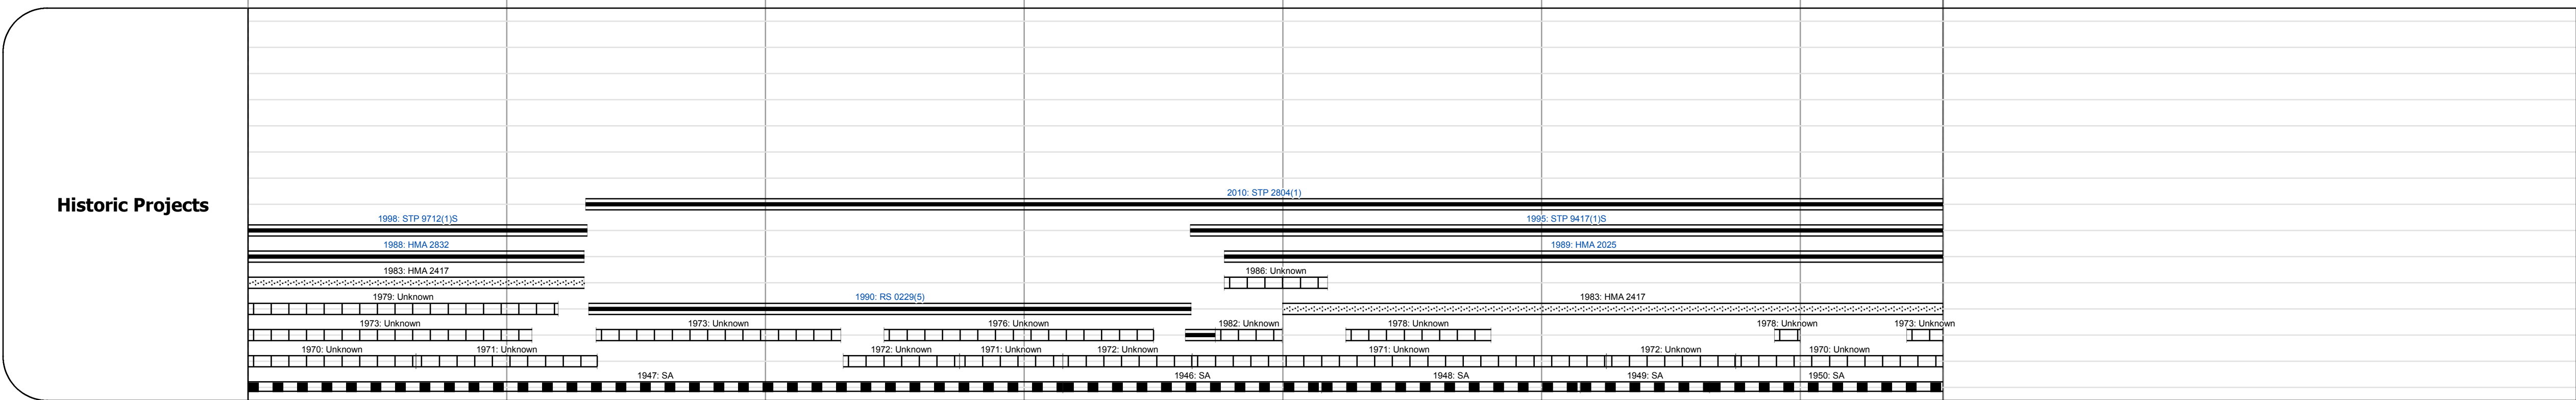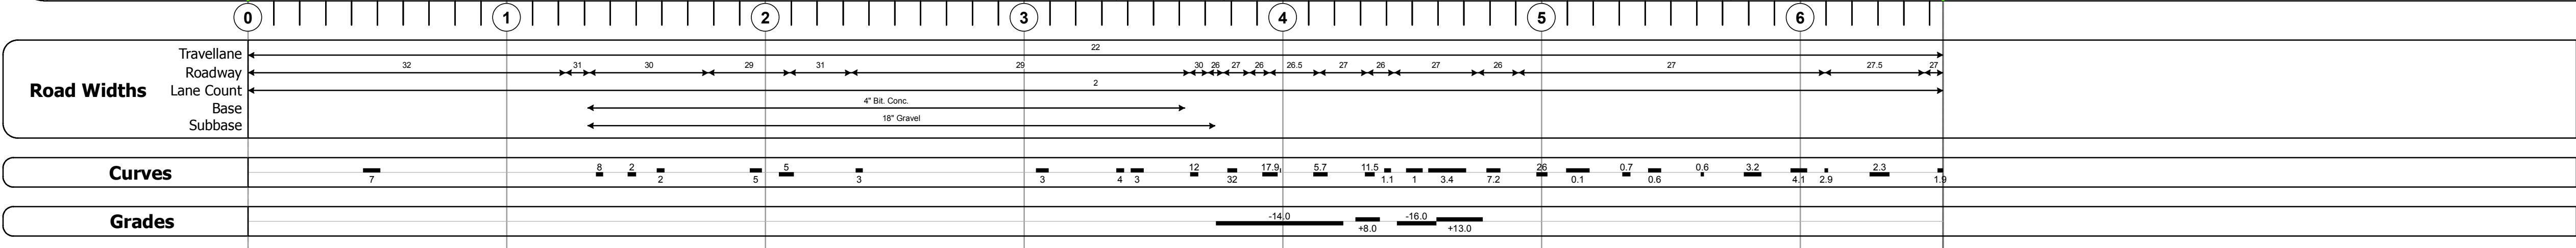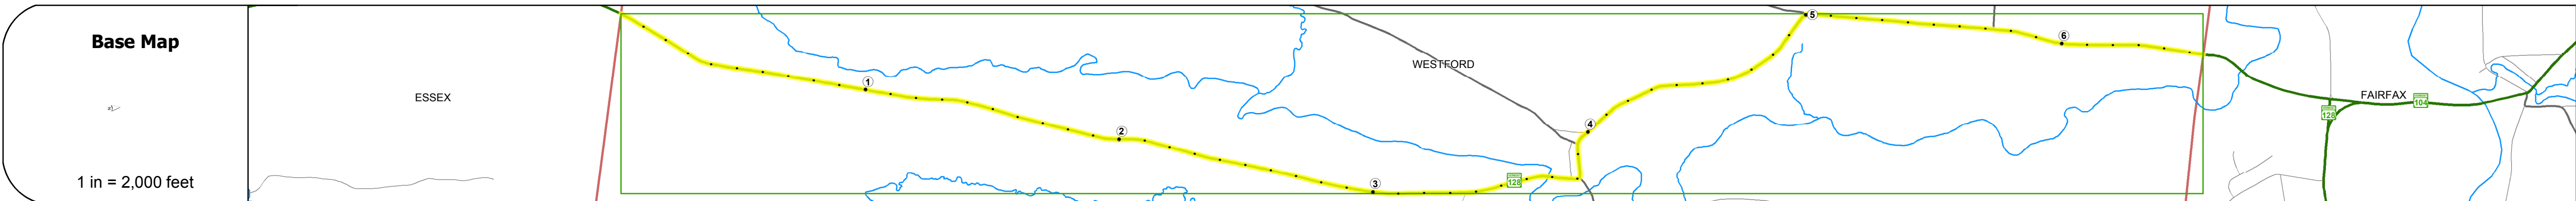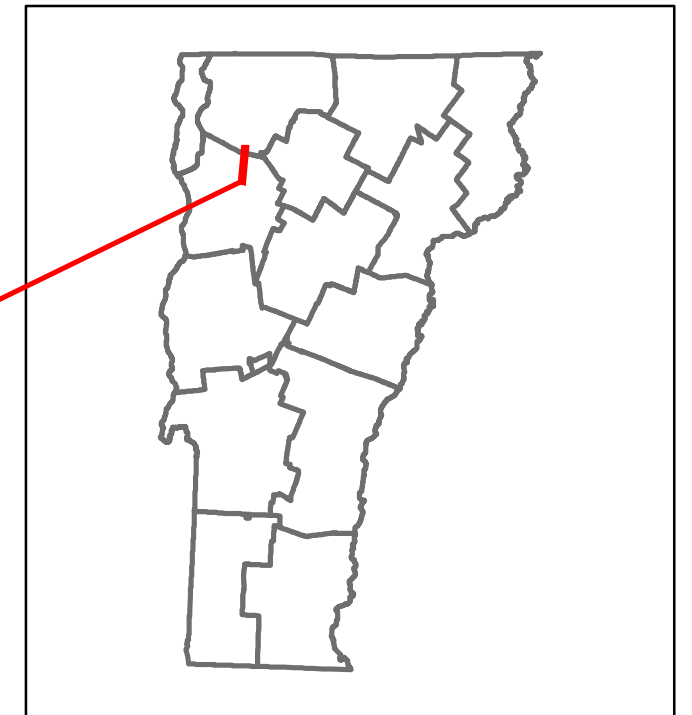

STRUCTURE DESCRIPTIONS

Bridge 5:
Stringer/multi-beam or girder - 1930
Structure No. 200229000504162
Length: 75'
Width: 32.9'
Facility Carried: VT 00128 ML
Bridge Type: ROLLED BEAM
Features Intersected: BROWNS RIVER
Surface: Bituminous
Maintenance/Ownership: State

Culvert 7:
Culvert - 1919
Structure No. 300229000704161
Length: 8'
Under Clearance: 6.0'
Facility Carried: VT 128
Bridge Type: CONCRETE BOX CULVERT
Features Intersected: BROOK
Maintenance: State

Historic Projects <ul style="list-style-type: none"> Unknown Bituminous Concrete Retreatment Resurface Bituminous Mix Skinny Mix Bituminous Seal 	Functional Class <ul style="list-style-type: none"> 1 - Interstate System 2 - Other Freeways and Expressways 3 - Principal Arterial 4 - Minor Arterial 5 - Major Collector 6 - Minor Collector 	Curves <ul style="list-style-type: none"> Left (segress) Right 	Road Widths (ft) Traffic Counters (counter ID) AADT (count)	Crash Locations <ul style="list-style-type: none"> Fatal Injury Property Damage Only Unknown Crash Type 	High Crash Locations (HCL's) HCL No. 1 - 100 101 - 200 201 - 300 301 - 400 401 - 800	Mileage by Functional Class By Sheet 0229 5 - Major collector 6.552	Mileage by Town By Sheet WESTFORD - V128-0416 6.552 of 6.552	DISTRICT 8	TOWN WESTFORD	Date: 10/21/17	ROUTE VT-128 ETE mileage: 4.402 to 10.954
Indicated plans available - http://vtransmap01.aot.state.vt.us/rp/cpr/D/webstor/								1 of 1 TWN mileage: 0.0 to 6.552	Page Total Mileage: 6.552 mi	Page Total Mileage: 6.552 mi	