

Route Log and Progress Chart

High Crash Locations (HCL's)

1 - 100 301 - 400

DRAFT Please Note: Errors and Omissions May Exist. Contact the VTrans Mapping Section with questions or concerns.

DISTRICT TOWN ROUTE WEST RUTLAND VT-133

Page Total Mileage: 1.722 mi



VT-133

ETE mileage:


20.754 to 22.476

1 of 1

TWN mileage:

0.0 to 1.722

WEST RUTLAND

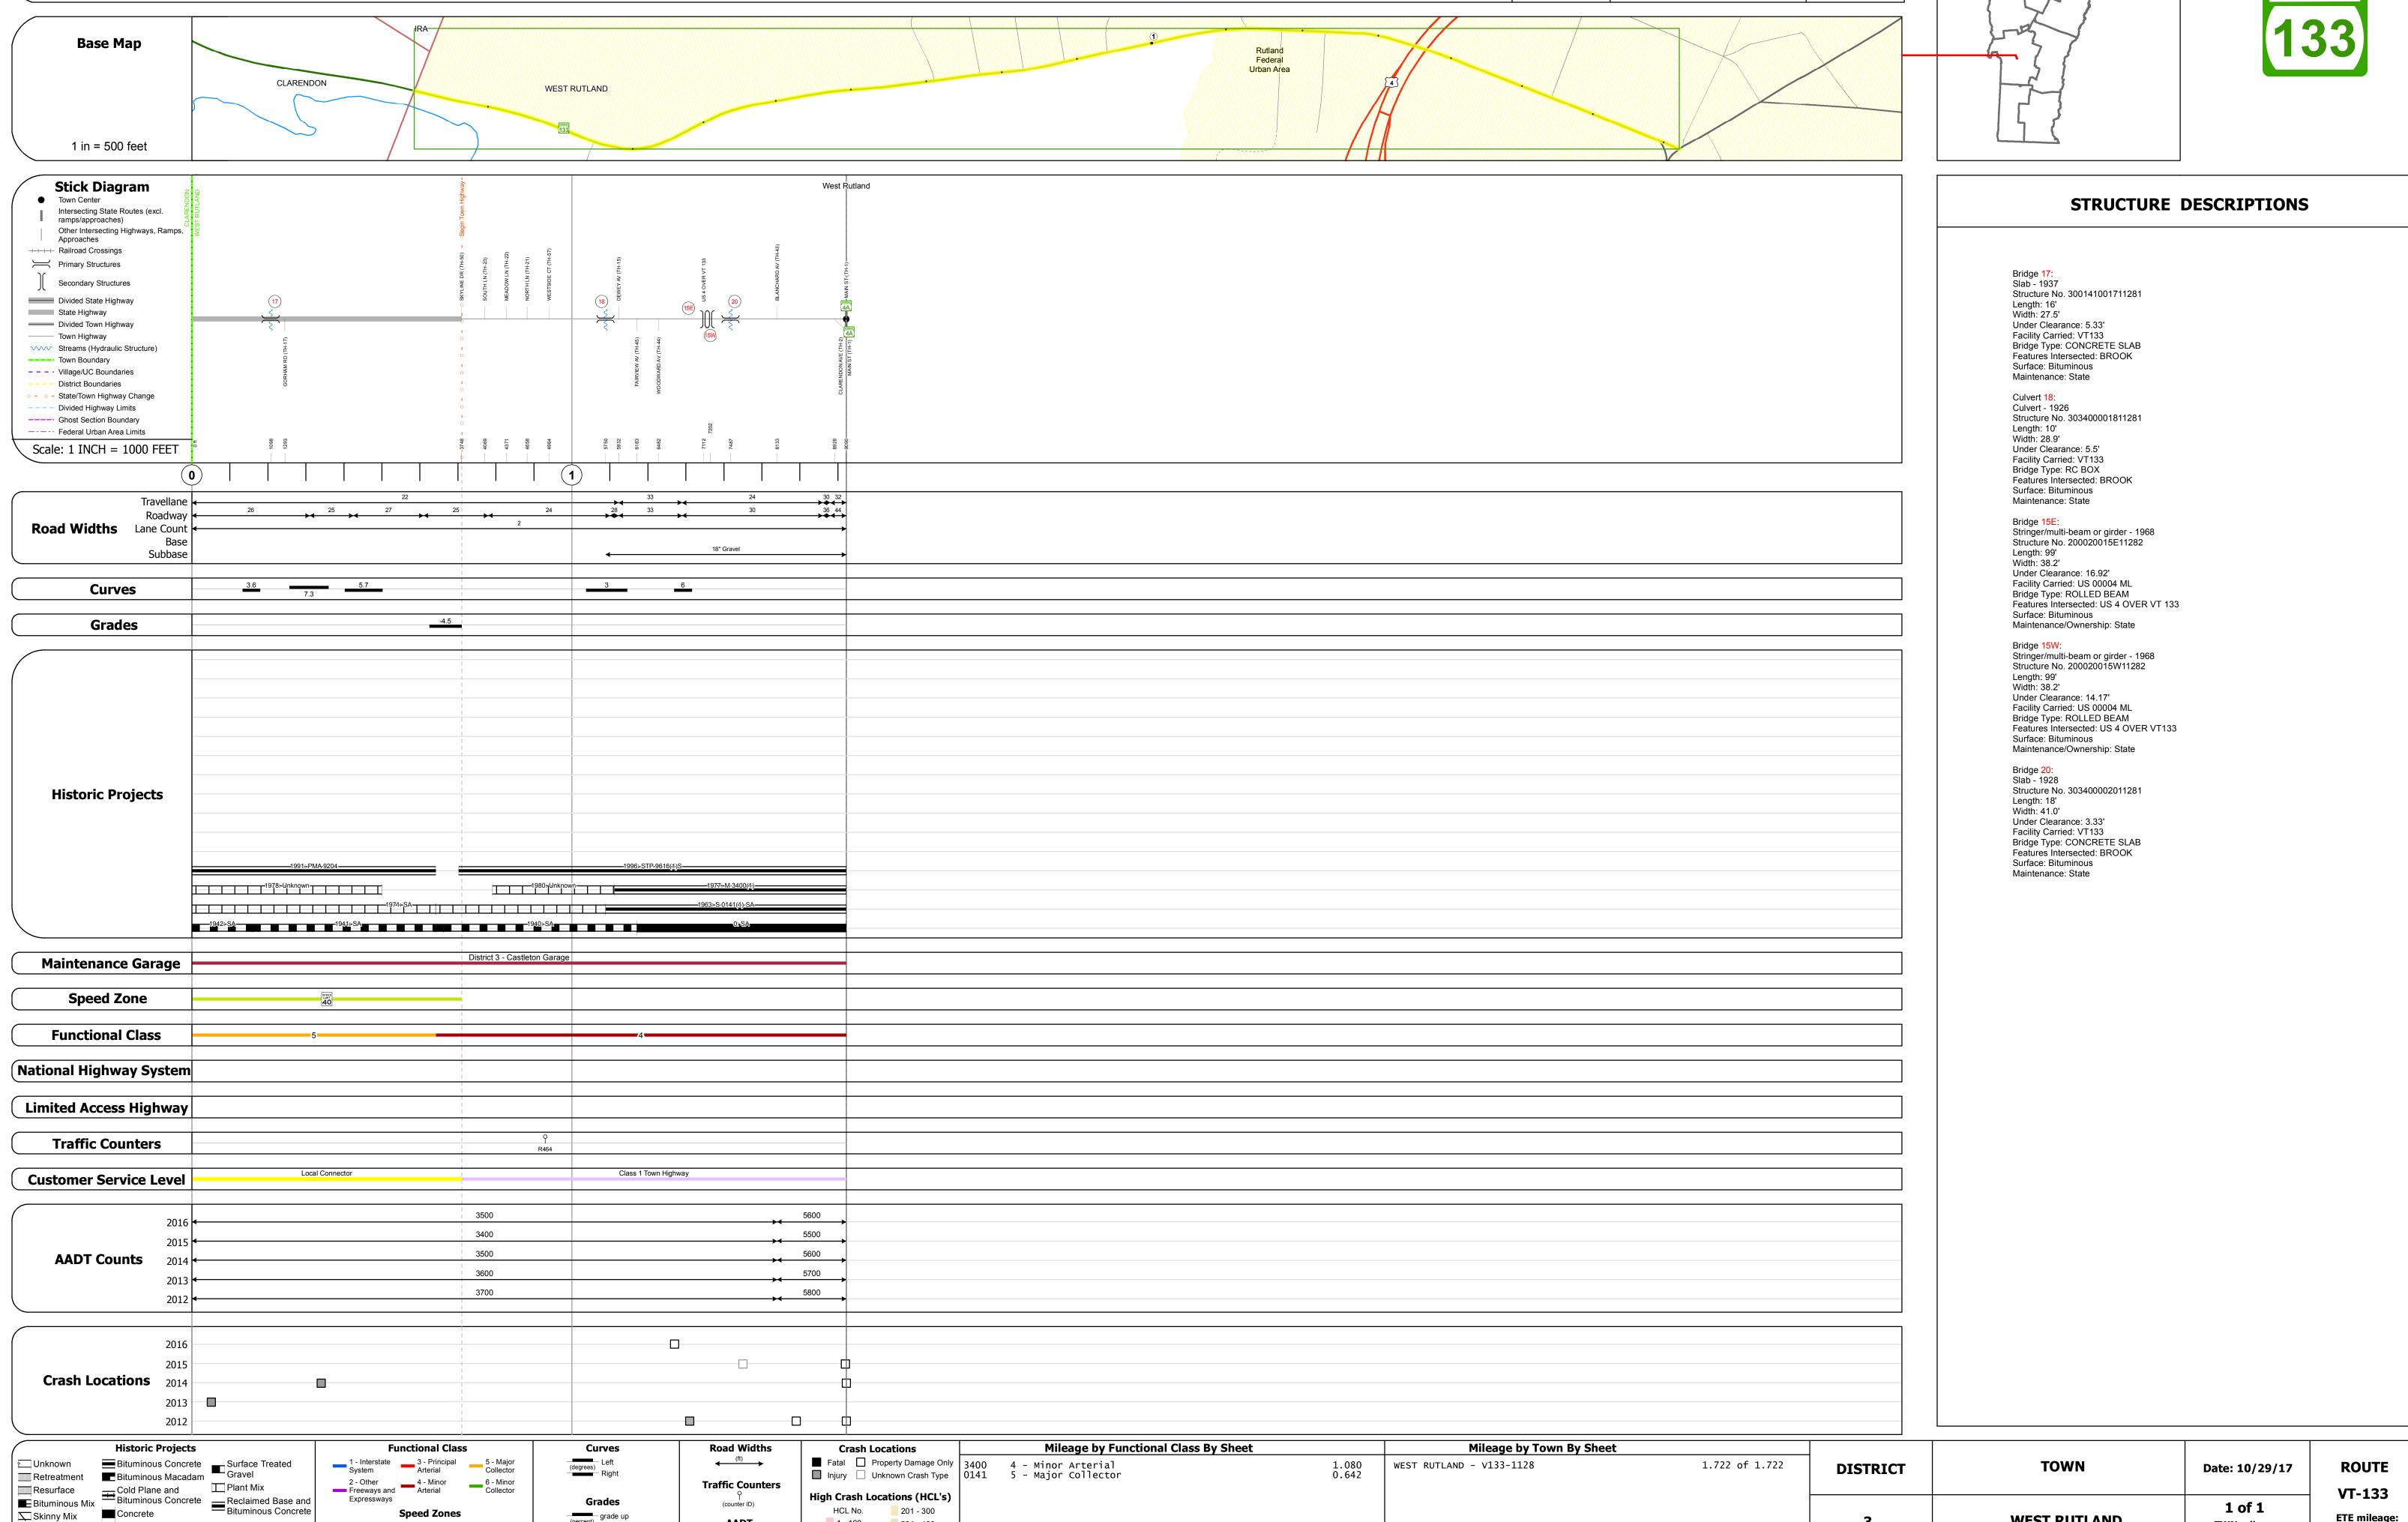

Page Total Mileage: 1.722 mi

Skinny Mix Concrete