


Route Log and Progress Chart

1 - 100 301 - 400

DRAFT Please Note: Errors and Omissions May Exist.

DISTRICT TOWN ROUTE BRATTLEBORO VT-142

Page Total Mileage: 2.167 mi

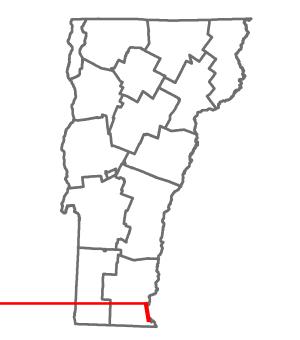


ETE mileage:

8.68 to 10.847

TWN mileage:

0.0 to 2.167

BRATTLEBORO

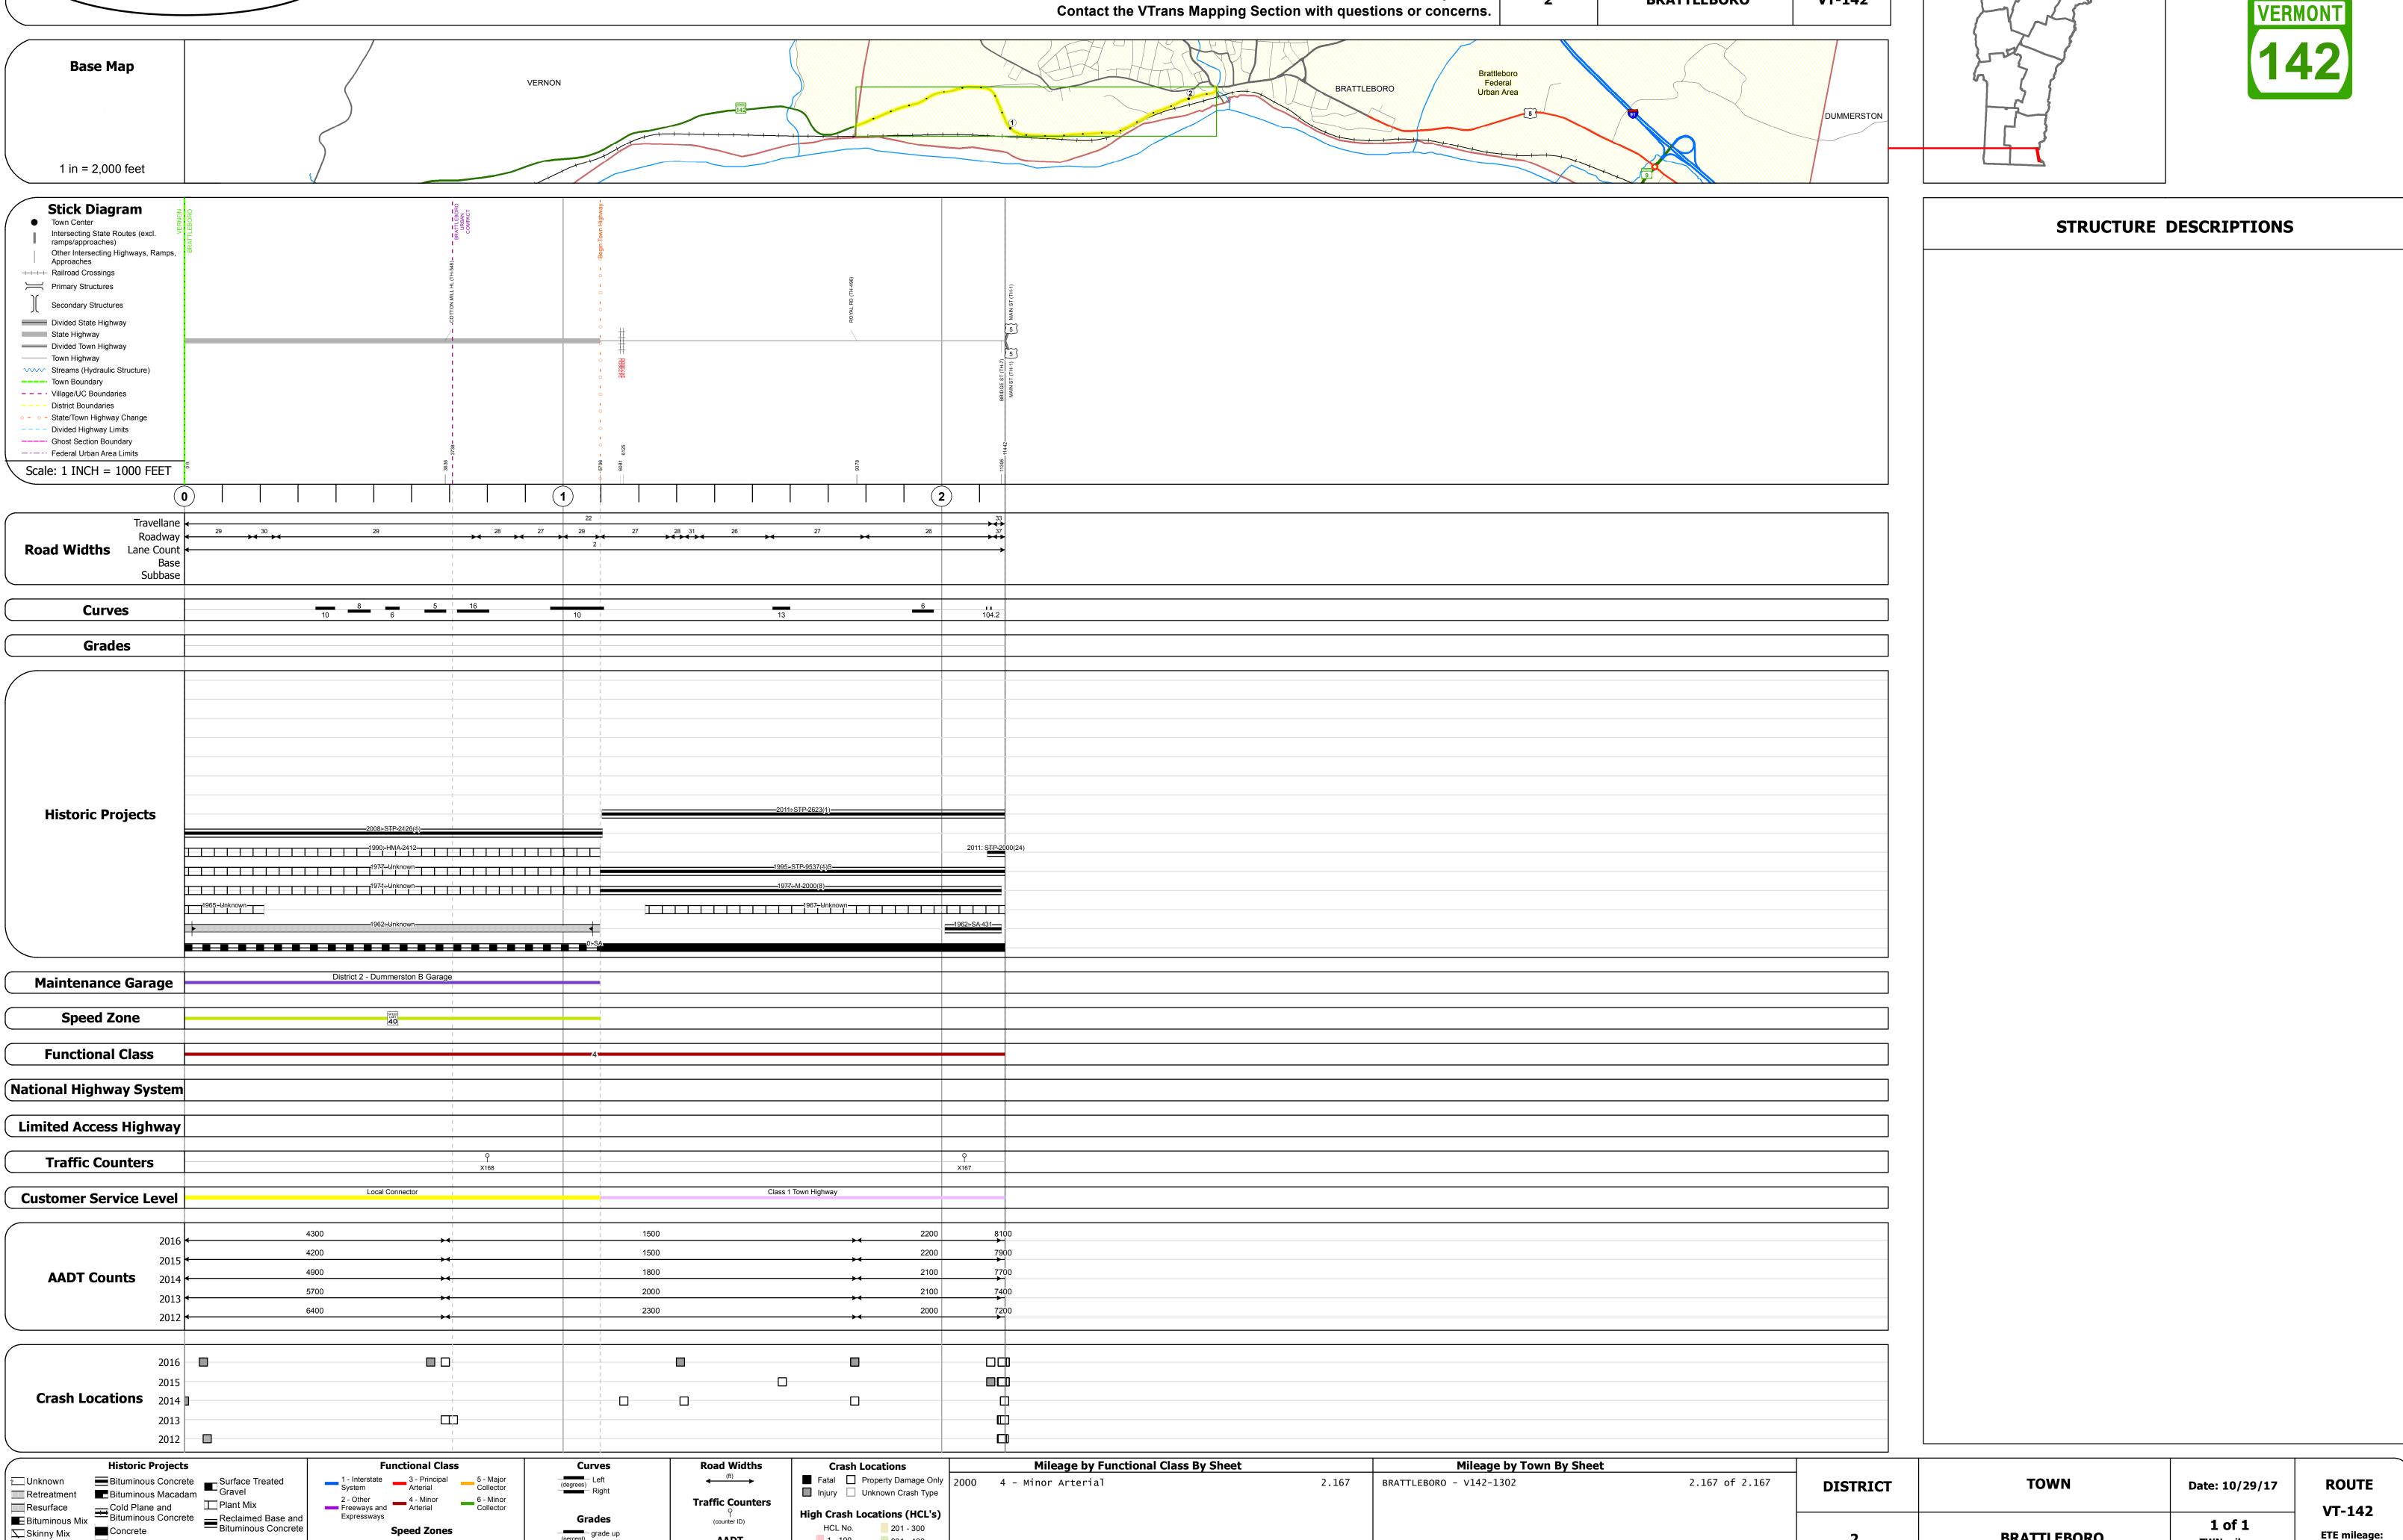

Page Total Mileage: 2.167 mi

Skinny Mix Concrete

⊡∷ Bituminous Seal **L** Gravel