





Route Log and Progress Chart

DRAFT

Please Note: Errors and Omissions May Exist.
Contact the VTrans Mapping Section with questions or concerns.

DISTRICT	TOWN	ROUTE
8	HIGHGATE	VT-207

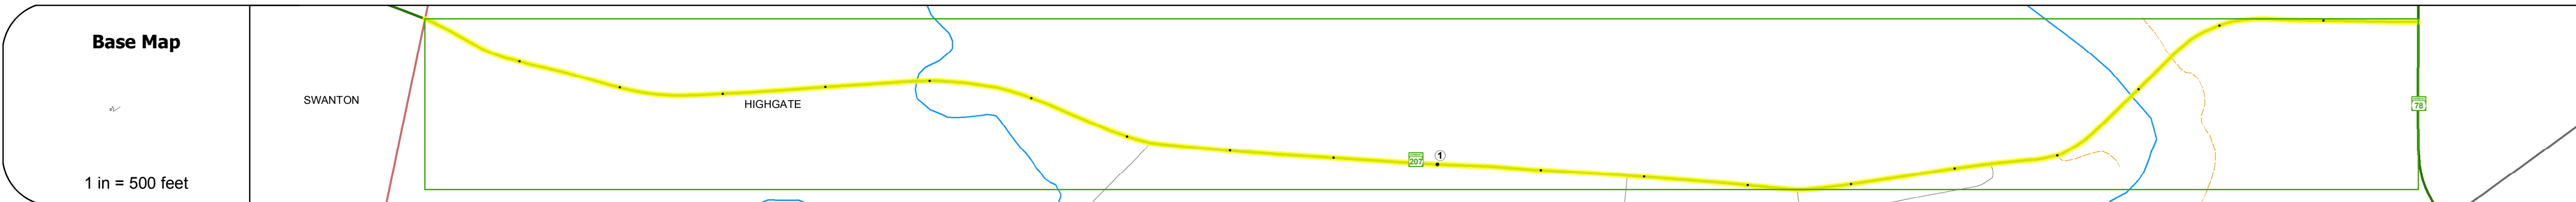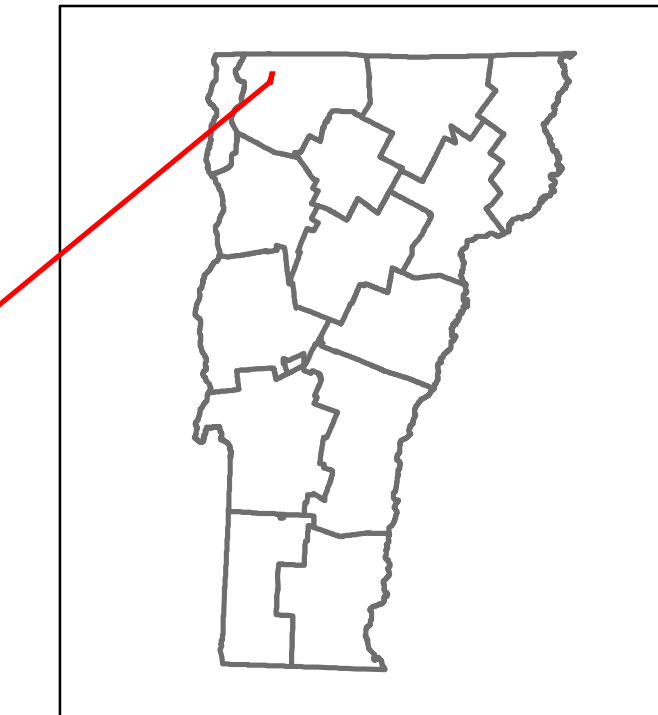

STRUCTURE DESCRIPTIONS

Culvert 3:
Culvert - 1986
Structure No: 200297000306092
Length: 22'
Facility Carried: VT 00207 ML
Bridge Type: MULTI PLATE ARCH
Features Intersected: HUNGERFORD BROOK
Maintenance/Ownership: State

Bridge 6:
Frame - 1976
Structure No: 200297000606092
Length: 330'
Width: 32.9'
Facility Carried: VT 00207 ML
Bridge Type: STEEL RIGID FRAME
Features Intersected: MISSISQUOI RIVER
Surface: Bituminous
Maintenance/Ownership: State

Road Widths	Travellane	Roadway	Lane Count	Base	Subbase
	22	28	2	27	28
				30	35
					18" Gravel

Curves	5.5	6.4	5.4	3.5	4.7	7.1	12	10
Grades	-5.0	-8.0	-7.0	-4.0	-11.0	-9.0	+4.3	+11.0

Historic Projects	2004: STR 2114(1)S	1987: TH 2410	1981: Unknown	1971: Unknown	1980: Unknown	1948: SA	1947: SA	1976: RS 0297(4)

Maintenance Garage	District 8 - Highgate Garage
Speed Zone	40
Functional Class	5
National Highway System	
Limited Access Highway	
Traffic Counters	
Customer Service Level	Local Connector

Year	2016	2015	2014	2013	2012
AADT Counts	2200	2200	2100	2100	2000
	3300	3200	3100	3000	2900

Year	2016	2015	2014	2013	2012
Crash Locations					

Historic Projects Unknown, Bituminous Concrete, Retreatment, Resurface, Bituminous Mix, Skinny Mix, Bituminous Seal, Surface Treated Gravel, Plant Mix, Reclaimed Base and Bituminous Concrete, Concrete, Gravel	Functional Class 1 - Interstate System, 2 - Other Freeways and Expressways, 3 - Principal Arterial, 4 - Minor Arterial, 5 - Major Collector, 6 - Minor Collector	Curves Left (segress), Right, Grades: grade up, grade down	Road Widths Traffic Counters (counter ID), AADT (count)	Crash Locations Fatal, Injury, Property Damage Only, Unknown Crash Type, High Crash Locations (HCL's): 1-100, 101-200, 201-300, 301-400, 401-800	Mileage by Functional Class By Sheet 0297 5 - Major collector 1.991	Mileage by Town By Sheet HIGHGATE - V207-0609 1.991 of 1.991	DISTRICT 8	TOWN HIGHGATE	Date: 10/21/17	ROUTE VT-207 ETE mileage: 5.208 to 7.199
Page Total Mileage: 1.991 mi						Page Total Mileage: 1.991 mi				
1 of 1 TWN mileage: 0.0 to 1.991										