






# Route Log and Progress Chart

**DRAFT**














Please Note: Errors and Omissions May Exist.  
Contact the VTrans Mapping Section with questions or concerns.

|          |            |        |
|----------|------------|--------|
| DISTRICT | TOWN       | ROUTE  |
| 8        | MONTGOMERY | VT-242 |

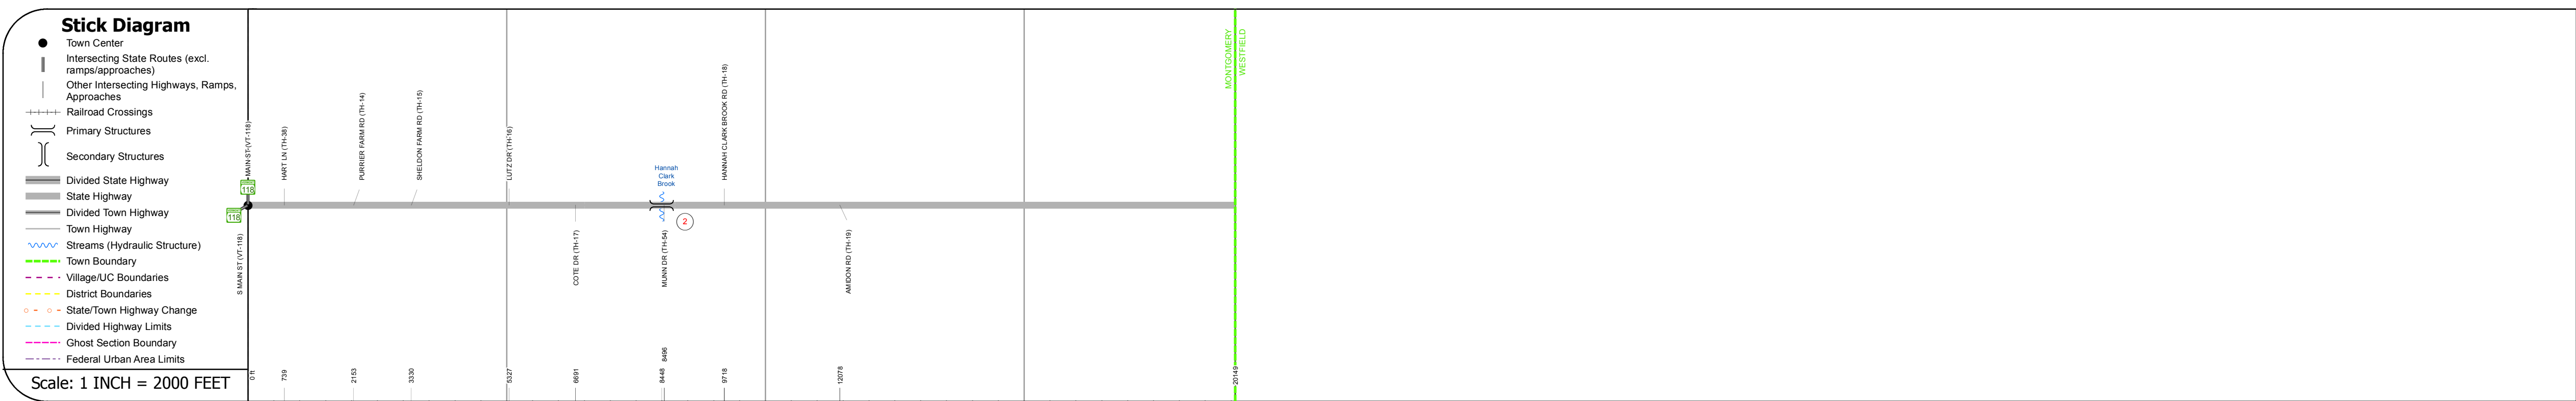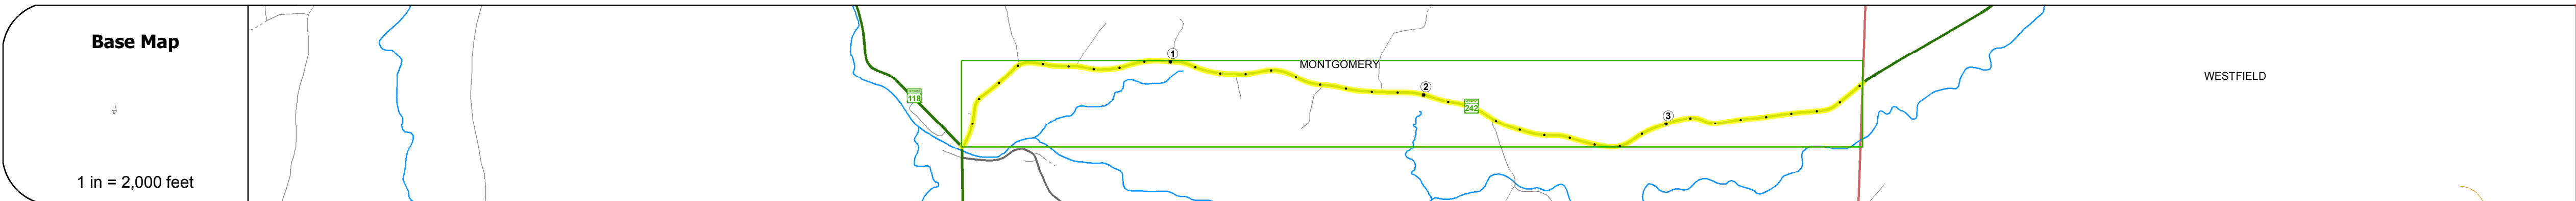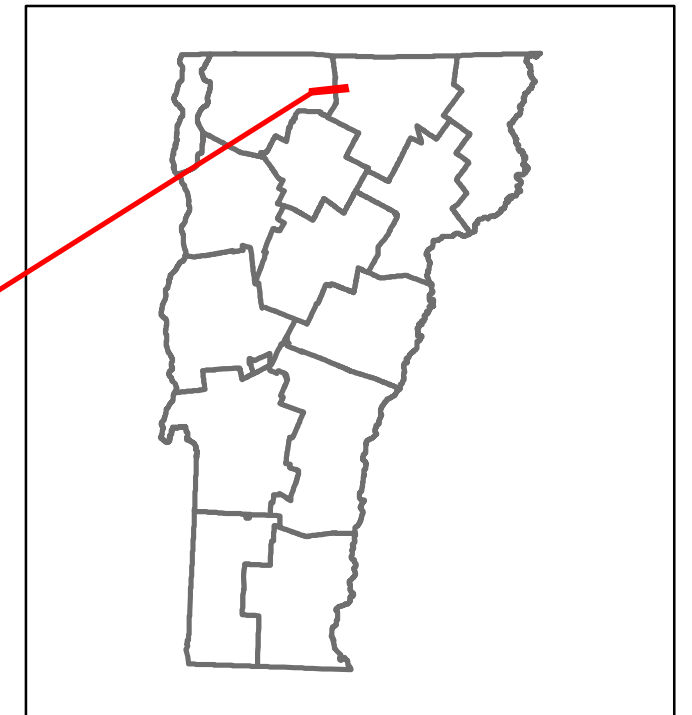

## STRUCTURE DESCRIPTIONS

Bridge 2:  
Slab - 1997  
Structure No. 200278000206102  
Length: 25'  
Width: 34.3'  
Facility Carried: VT 00242 ML  
Bridge Type: CONCRETE SLAB  
Features Intersected: HANNAH CLARK BROOK  
Surface: Bituminous  
Maintenance/Ownership: State

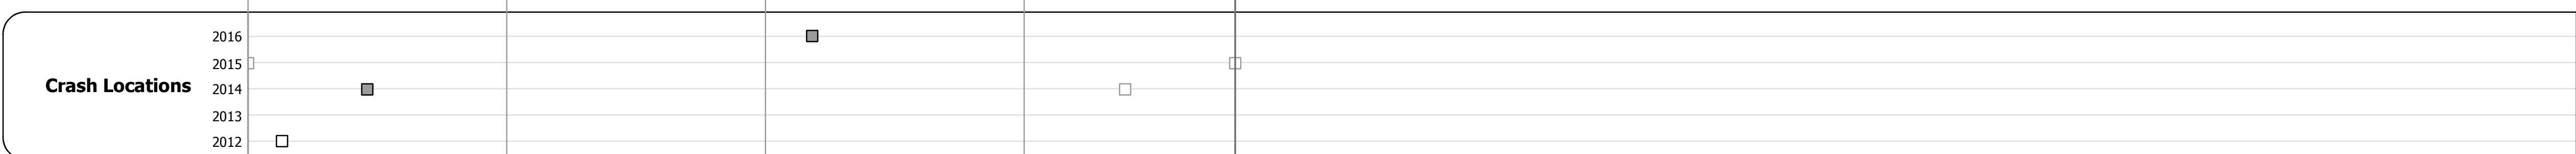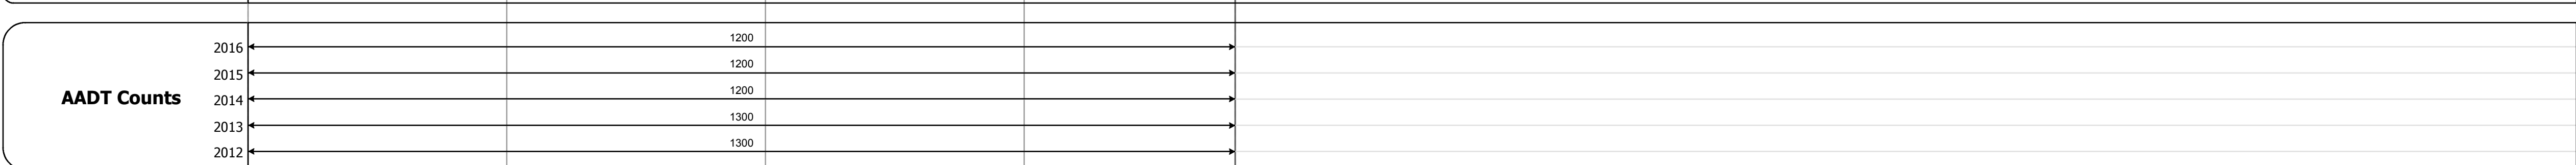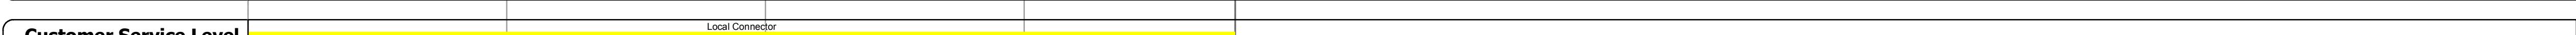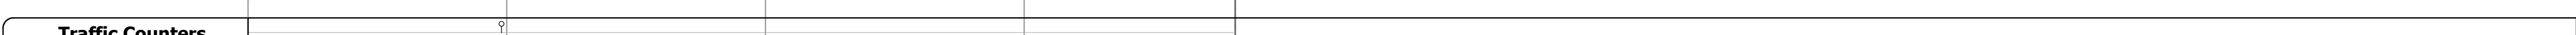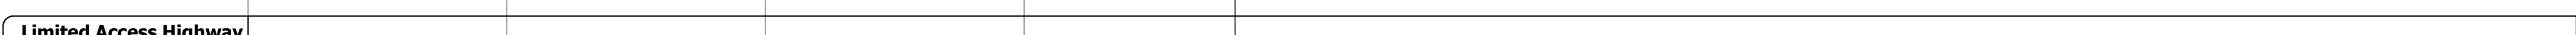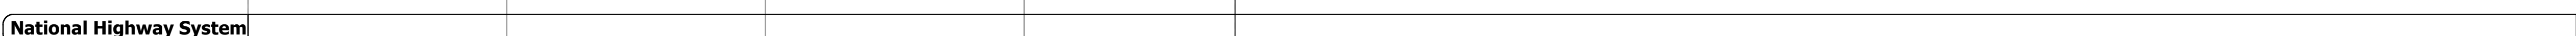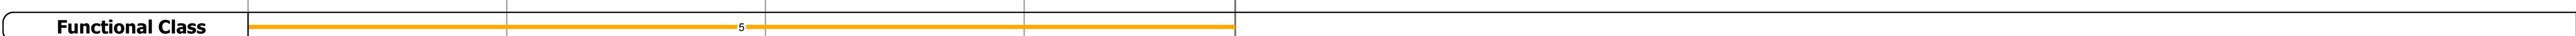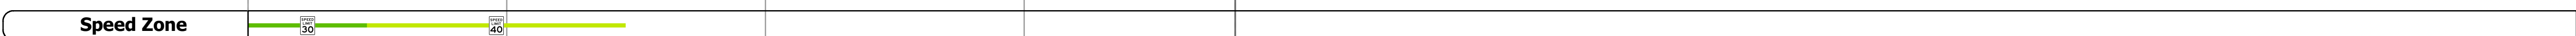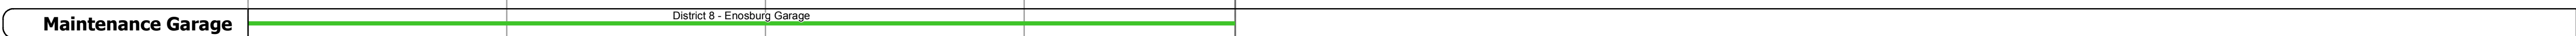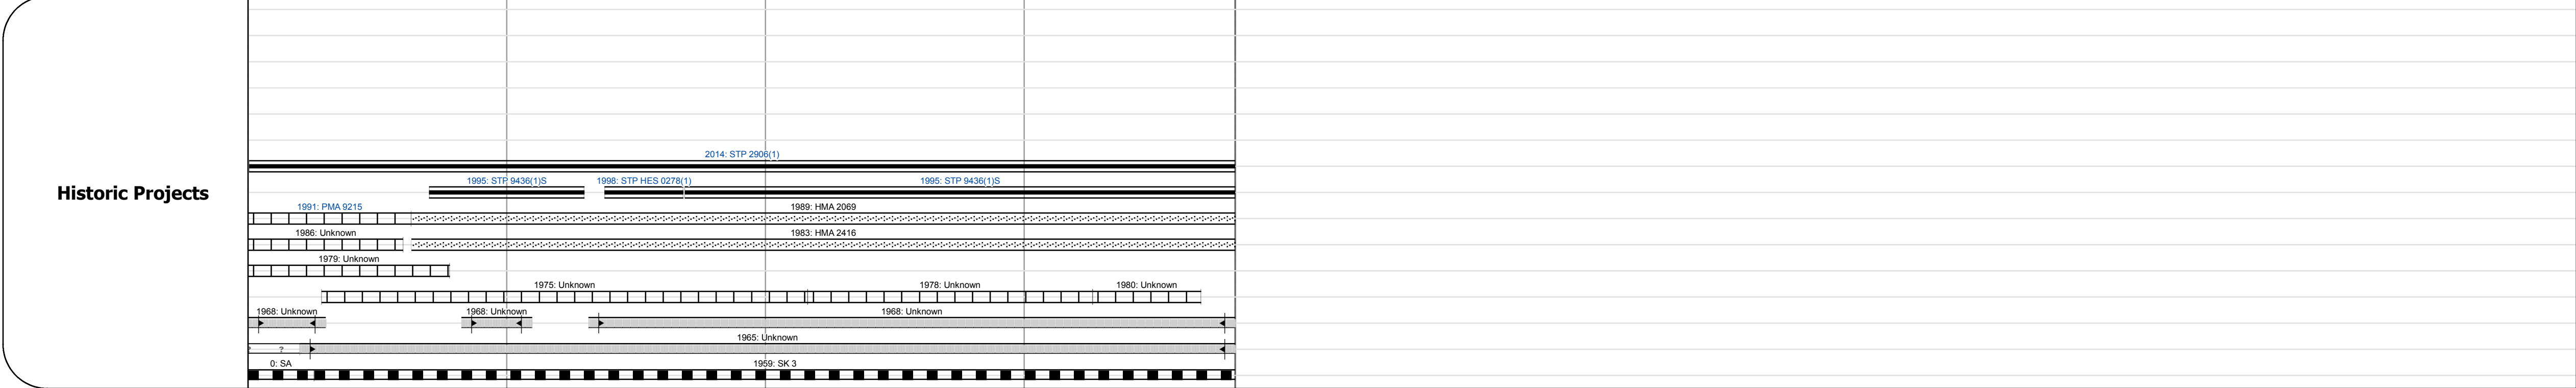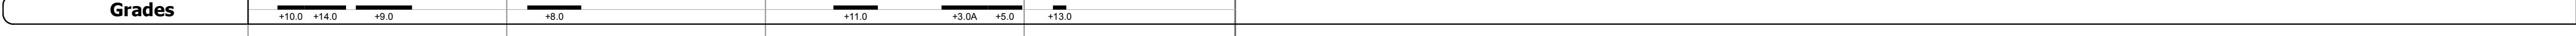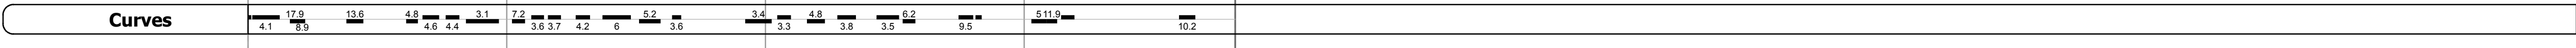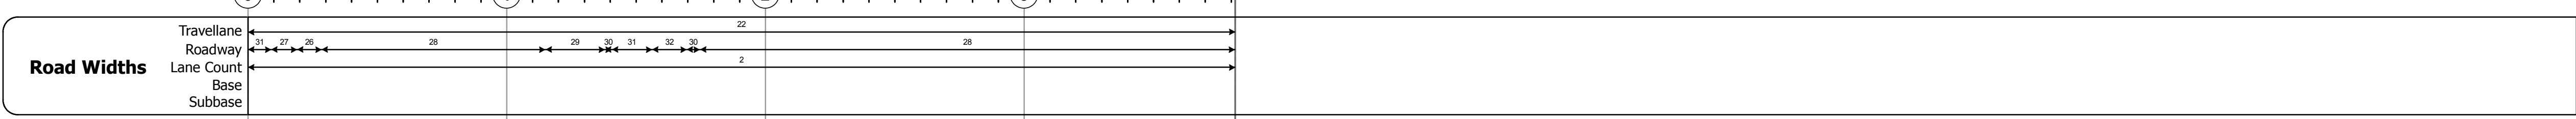

|  |  |  |   |   |   |  |  |  |                      |                           |                       |   |
|--|--|--|---|---|---|--|--|--|----------------------|---------------------------|-----------------------|---|
| <b>Historic Projects</b><br>Unknown, Retreatment, Resurface, Bituminous Mix, Skiny Mix, Bituminous Seal, Surface Treated Gravel, Plant Mix, Reclaimed Base and Bituminous Concrete | <b>Functional Class</b><br>1 - Interstate System, 2 - Other Freeways and Expressways, 3 - Principal Arterial, 4 - Minor Arterial, 5 - Major Collector, 6 - Minor Collector | <b>Curves</b><br>Left (segreg), Right, Grades (grade up, grade down) | <b>Road Widths</b><br>Traffic Counters (counter ID), AADT (count) | <b>Crash Locations</b><br>Fatal, Injury, Property Damage Only, Unknown Crash Type, High Crash Locations (HCL's) | <b>Mileage by Functional Class By Sheet</b><br>0278 5 - Major collector 3.816 |  | <b>Mileage by Town By Sheet</b><br>MONTGOMERY - V242-0610 3.816 of 3.816 |  | <b>DISTRICT</b><br>8 | <b>TOWN</b><br>MONTGOMERY | <b>Date:</b> 10/21/17 | <b>ROUTE</b><br>VT-242<br>ETE mileage: 0.0 to 3.816 |
|  |  |  |   |   | Page Total Mileage: 3.816 mi  |  | Page Total Mileage: 3.816 mi   |  |                      |                           |                       |   |