
VTrans Working to Get You There Vermont Agency of Transportation			Route L	<b>Route Log and Progress Chart</b>				D rrors and Omissions M		DISTRIC	т 
						Contact the	e VTrans Mapping Secti	on with questions or o	oncerns.	-	
Base Map 4 1 in = 500 feet					·	· 244	1 THETFOR				
	Mille										
Stick Diagram       Post         Town Center       Intersecting State Routes (excl. ramps/approaches)         Other Intersecting Highways, Ramps, Approaches         Herrin Railroad Crossings         Primary Structures         Secondary Structures         Divided State Highway         State Highway         Divided Town Highway         Town Boundary         Town Boundary         State/Town Highway Change         Divided Highway Limits         State/Town Highway Change         Divided Highway Limits         Scale: 1 INCH = 2000 FEET	01 444 2171 221 222 222 222 222 222 22	9671 WEST FAIRLEE RD (TH-2) 7860 THETFORD MEST FAIRLEE RD (TH-2) 7860 MEST FAIRLEE									
		1)									
Road Widths Travellane Roadway Lane Count Base Subbase	22 36 28 29 27 28 27 2 2										
Curves	60	10 14 8									
Grades											
Historic Projects	2013: STP 2710(1)         1989: HMA 2018         1985: Unknown         1985: Unknown         2       ?	2 2 2 ? 									
	1941: ST 176-S										
Maintenance Garage	District 4 - Thetford Garage										
Speed Zone	sence Same 35										
Functional Class	-5										
National Highway System											
Limited Access Highway											
Traffic Counters	<u>የ</u> N136										
Customer Service Level	Local Connector										
2016 - 2015 -	▲ 1000 ▲ 1000										
<b>AADT Counts</b> 2014 2013	< 990 < 980										
2012 -	<b>∢</b> 970	<b></b>									
2016 2015 2015 2014 2013 2012											
Resurface Bituminous Mix Skinny Mix Bituminous Seal Indicated plans available - http://vtransmap01.acc	te am Surface Treated Gravel 1 - Interst. System 2 - Other Plant Mix te ■ Reclaimed Base and Bituminous Concrete	s and Arterial Arteria Arterial Arterial Arterial Arterial Arterial Arteria		Road Widths (ft) Traffic Counters (counter ID) AADT (count) Drive, Montpelier, VT 05633	Crash Locations       01         ■ Fatal       Property Damage Only         Injury       Unknown Crash Type         High Crash Locations (HCL's)         HCL No.       201 - 300         1 - 100       301 - 400         101 - 200       401 - 800		tional Class By Sheet Page Total Milea		Mileage by	y Town By S	Sheet Page

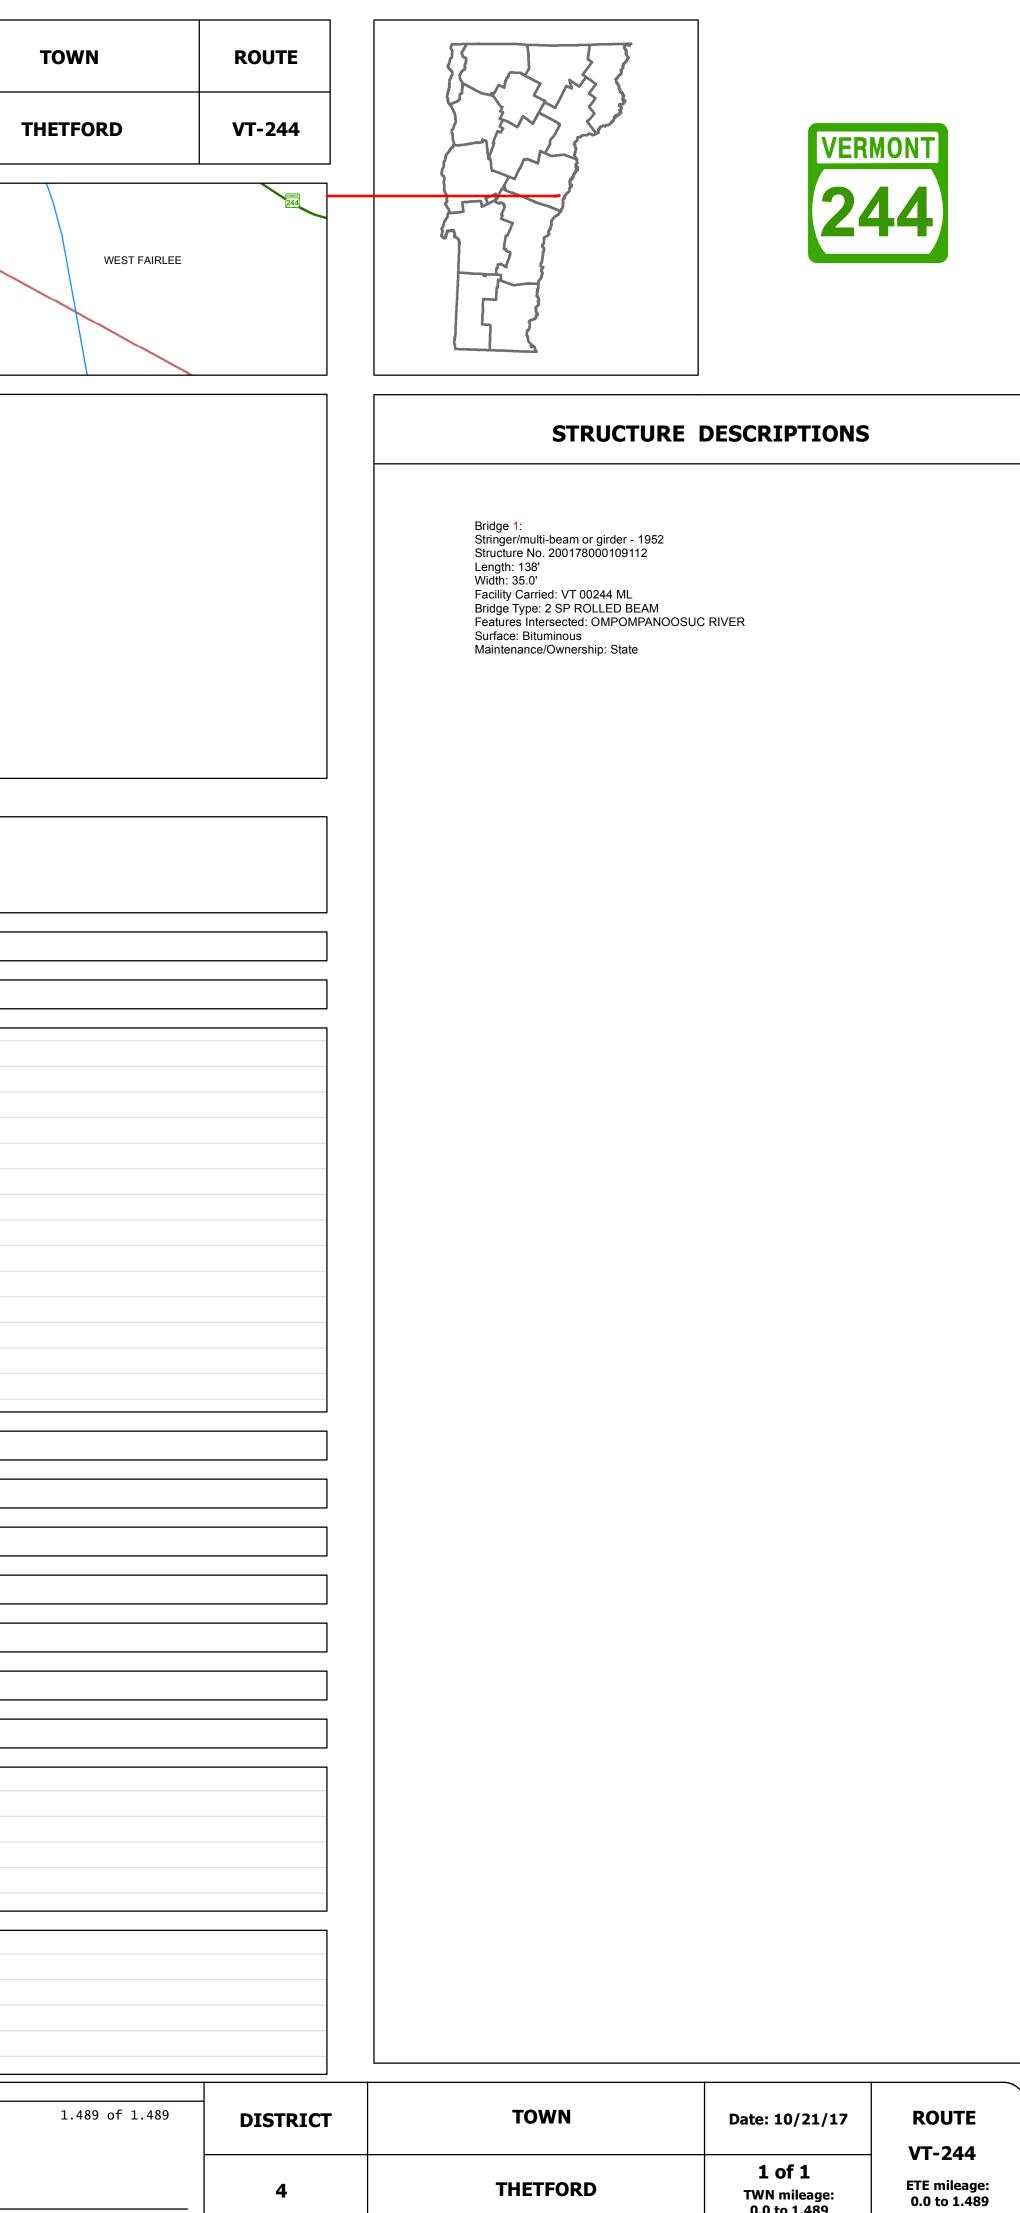

e Total Mileage: 1.489 mi

TWN mileage: 0.0 to 1.489