





Route Log and Progress Chart

DRAFT

Please Note: Errors and Omissions May Exist.
Contact the VTrans Mapping Section with questions or concerns.

DISTRICT	TOWN	ROUTE
1	ARLINGTON	VT-313

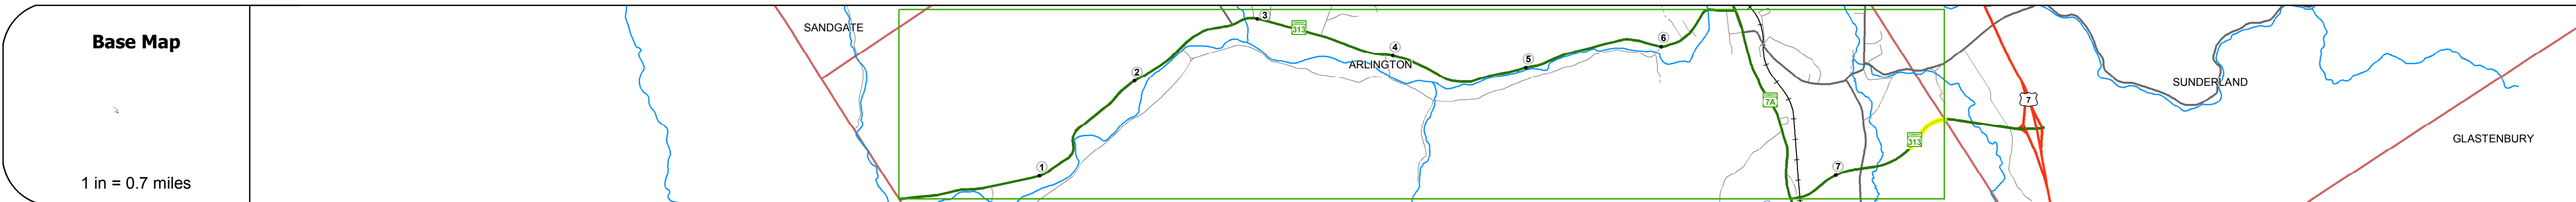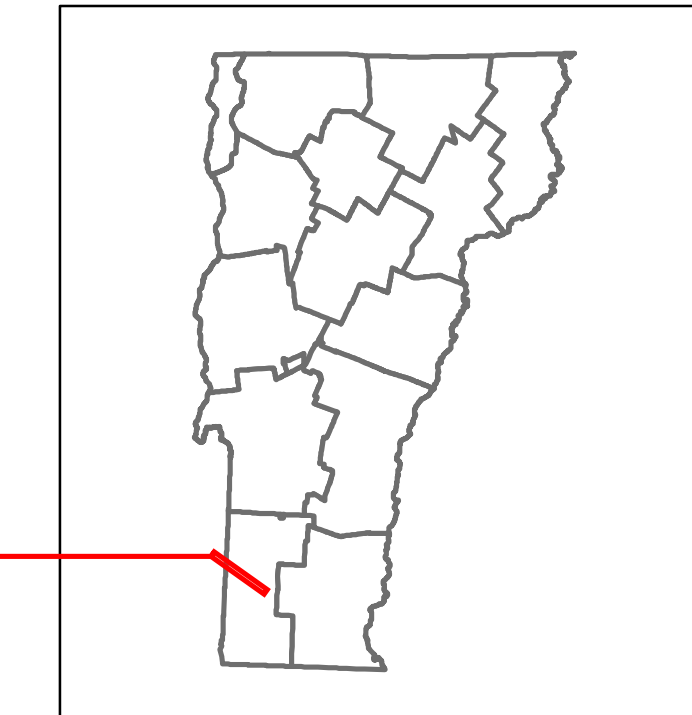

Road Widths	Travellane: 22'
Roadway	42'
Lane Count	2
Base	3" P.M.
Subbase	24" Crushed Gravel

Curves	5
---------------	---

Grades	+5.04
---------------	-------

Historic Projects	2006 STP 2223/118
	1979 F 319-1101

Maintenance Garage	
---------------------------	--

Speed Zone	
-------------------	--

Functional Class	4
-------------------------	---

National Highway System	
--------------------------------	--

Limited Access Highway	Partial
-------------------------------	---------

Traffic Counters	
-------------------------	--

Customer Service Level	Regional Corridor
-------------------------------	-------------------

AADT Counts	2016: 3100
	2015: 3000
	2014: 2900
	2013: 2900
	2012: 2800

Crash Locations	2016
	2015
	2014
	2013
	2012

STRUCTURE DESCRIPTIONS

--	--

Historic Projects Unknown, Retreatment, Resurface, Bituminous Mix, Skiny Mix, Bituminous Seal, Bituminous Concrete, Cold Plane and Plant Mix, Concrete, Reclaimed Base and Bituminous Concrete, Surface Treated Gravel, Plant Mix	Functional Class 1- Interstate System, 2- Other Freeways and Expressways, 3- Principal Arterial, 4- Minor Arterial, 5- Major Collector, 6- Minor Collector	Curves Left (segreg), Right, Grades: grade up, grade down	Road Widths Traffic Counters (counter ID), AADT (count)	Crash Locations Fatal, Injury, Property Damage Only, Unknown Crash Type, High Crash Locations (HCL's): 1-100, 101-200, 201-300, 301-400, 401-800	Mileage by Functional Class By Sheet 319-1 4 - Minor Arterial 0.325	Mileage by Town By Sheet ARLINGTON - V313-0201 0.325 of 7.908	DISTRICT 1	TOWN ARLINGTON	Date: 10/21/17	ROUTE VT-313
					Page Total Mileage: 0.325 mi	Page Total Mileage: 0.325 mi	2 of 2 TWN mileage: 7.583 to 7.908	ETE mileage: 7.583 to 7.908		

For More Information Contact - Vermont Agency of Transportation, Policy, Planning and Intermodal Development Division - Mapping Section, 1 National Life Drive, Montpelier, VT 05633-5001 Telephone: 802-828-2600.