





Route Log and Progress Chart

DRAFT

Please Note: Errors and Omissions May Exist.
Contact the VTrans Mapping Section with questions or concerns.

DISTRICT	TOWN	ROUTE
8	GRAND ISLE	VT-314

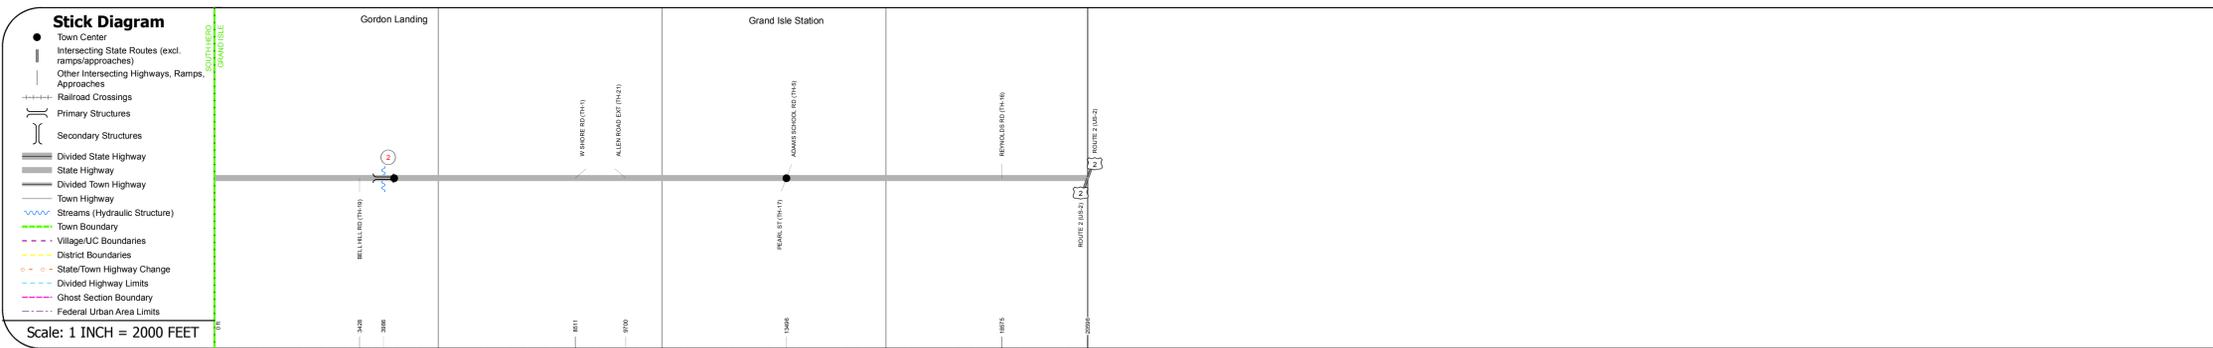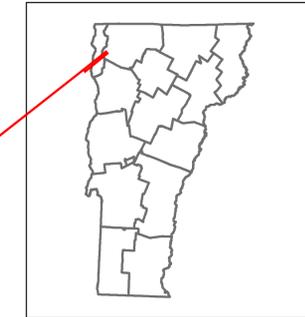


STRUCTURE DESCRIPTIONS	
Culvert 2	1948
Structure No.	300273000207021
Length	9'
Under Clearance	6.0'
Facility Carried	VT314
Bridge Type	CONCRETE BOX
Features Intersected	DRY BROOK
Maintenance	State

Travellane	Roadway	Lane Count	Base	Subbase
28	24	26	4	25
12' & 18' Stone	6" Soil Cement	12' Sand		12' & 18' Stone

Curves
3, 4, 3, 3, 12, 3, 6

Grades

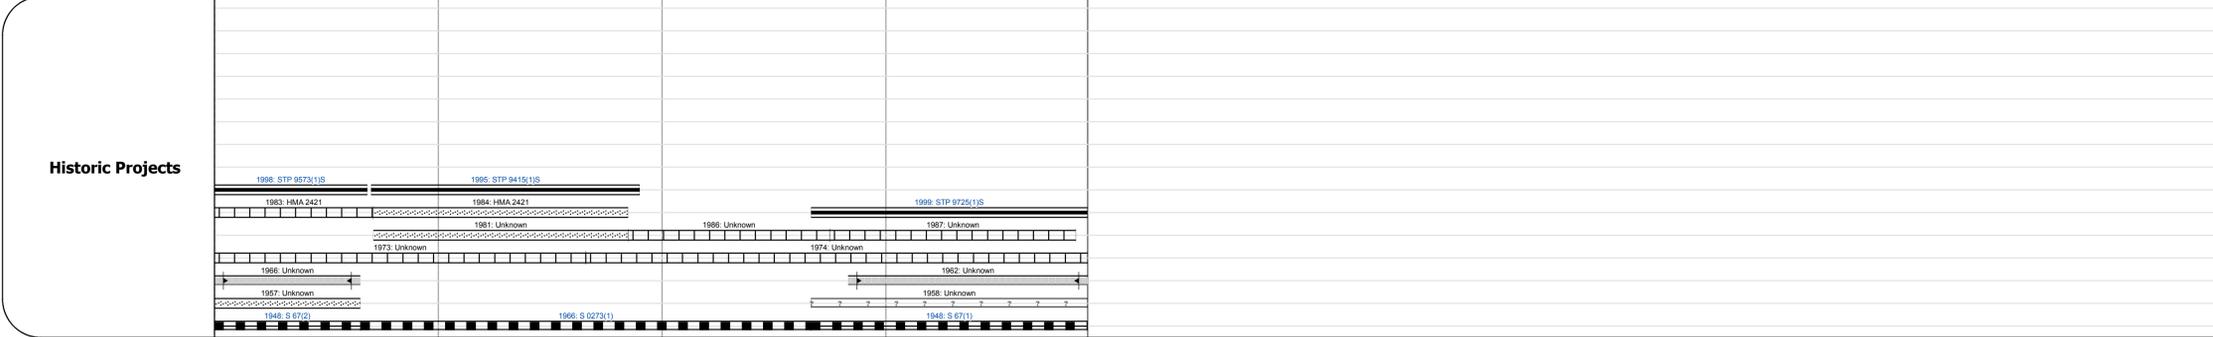

Maintenance Garage
District 8 - Highgate Garage

Speed Zone
45

Functional Class
5

National Highway System

Limited Access Highway

Traffic Counters
G116, G114

Customer Service Level
Local Connector

Year	Station 0+00	Station 1+00	Station 2+00	Station 3+00
2016	3300	700	370	900
2015	3200	690	360	880
2014	3200	680	360	870
2013	3100	680	350	870
2012	3100	670	350	860

Year	Station 0+00	Station 1+00	Station 2+00	Station 3+00
2016				HCL No. 2
2015				
2014				
2013				
2012				

Historic Projects Unknown, Retreatment, Resurface, Bituminous Mix, Skippy Mix, Bituminous Seal, Surface Treated Gravel, Cold Plane and Bituminous Concrete, Reclaimed Base and Bituminous Concrete, Concrete	Functional Class 1- Interstate System, 2- Other Freeways and Expressways, 3- Principal Arterial, 4- Minor Arterial, 5- Major Collector, 6- Minor Collector	Curves Left (segreg), Right, Grades (grade up, grade down)	Road Widths (ft), Traffic Counters (counter ID), AADT (count)	Crash Locations Fatal, Injury, Property Damage Only, Unknown Crash Type, High Crash Locations (HCL's)	Mileage by Functional Class By Sheet 0273 5 - Major collector 3.901	Mileage by Town By Sheet GRAND ISLE - V314-0702 3.901 of 3.901	DISTRICT 8	TOWN GRAND ISLE	Date: 10/21/17	ROUTE VT-314 ETE mileage: 1.592 to 5.493
Indicated plans available - http://vtransmap01.aot.state.vt.us/rp/cpr/D/webstore/						Page Total Mileage: 3.901 mi		Page Total Mileage: 3.901 mi		