
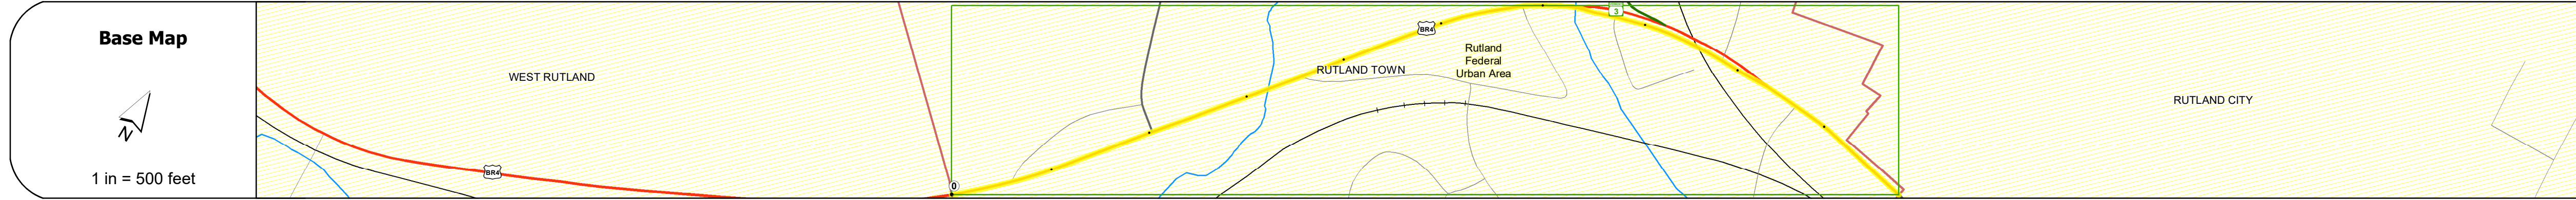


DISTRICT	TOWN	ROUTE
3	RUTLAND TOWN	BUS-4

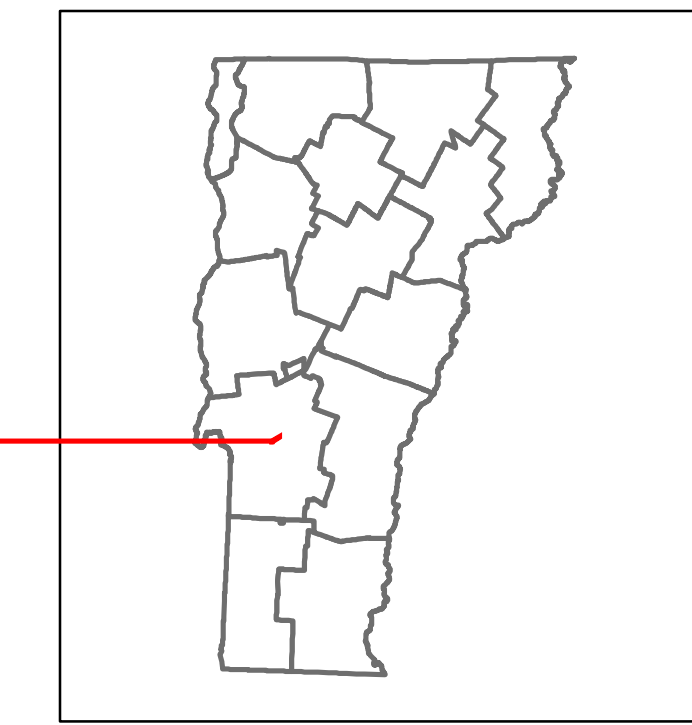

STRUCTURE DESCRIPTIONS

Bridge B4-3:
Stringer/multi-beam or girder - 1959
Structure No. 203200B4-311202
Length: 116'
Width: 55.8'
Facility Carried: US 00BR4 BUS.
Structure Type: WELDED PLATE GIRDER
Features Intersected: CLARENDON RIVER
Surface: Bituminous
Maintenance/Ownership: State

Bridge B4-4:
Stringer/multi-beam or girder - 1959
Structure No. 203200B4-411202
Length: 147'
Width: 66.8'
Facility Carried: US 00BR4 BUS.
Structure Type: ZSP ROLLED BEAM
Features Intersected: OTTER CREEK
Surface: Bituminous
Maintenance/Ownership: State

Bridge B4-5:
Girder and floorbeam system - 1959
Structure No. 203200B4-511202
Length: 132'
Facility Carried: RAILROAD
Structure Type: RIVETED TWO GIRDER
Features Intersected: VT RR OVER BR US 4

Road Widths	Travellane: 48, 68, 70, 23, 22, 24
Roadway Lane Count	4, 4, 2, 2
Base	5" Mac.
Subbase	18" Gravel

Curves	3, 6
---------------	------

Grades	
---------------	--

Guardrails	
-------------------	--

Rumblestrips	
---------------------	--



Maintenance Garage	District 3 - HWY Maintenance Castleton Garage
---------------------------	---

Speed Zone	40, 35
-------------------	--------

Functional Class	3
-------------------------	---

National Highway System	
--------------------------------	--

Limited Access Highway	
-------------------------------	--

Customer Service Level	Arterial Highway
-------------------------------	------------------

Traffic Counters	R580
-------------------------	------

AADT	2018: 13000, 13000, 13500 2017: 13000, 12900, 13500 2016: 12900, 12900, 13400 2015: 12900, 12800, 13400 2014: 12300, 12200, 12900
-------------	---

Crash Locations	2018, 2017, 2016, 2015, 2014
------------------------	------------------------------

Historic Projects <ul style="list-style-type: none"> Unknown Bituminous Concrete Retreatment Resurface Bituminous Mix Skippy Mix Bituminous Seal 	Functional Class <ul style="list-style-type: none"> 1 - Interstate System 2 - Other Freeways and Expressways 3 - Principal Arterial 4 - Minor Arterial 5 - Major Collector 6 - Minor Collector 	Curves <ul style="list-style-type: none"> Left Right 	Grades <ul style="list-style-type: none"> Special grade up Special grade down 	Traffic Counters <ul style="list-style-type: none"> Continuous (CTC) Weight-In-Motion (WIM) Short-Term, Scheduled Short-Term, Unscheduled 	Crash Locations <ul style="list-style-type: none"> Fatal Injury Property Damage Only Unknown Crash Type 	Mileage by Functional Class By Sheet 3200 3 - other Principal Arterial 0.997	Mileage by Town By Sheet RUTLAND TOWN - B004-1120 0.997 of 0.997	DISTRICT 3	TOWN RUTLAND TOWN	Date: 12/08/19	ROUTE BUS-4 ETE mileage: 1.432 to 2.429
Indicated plans available - http://vtransmap01.ad.state.vt.us/tp/dgr/DWebstore/						Page Total Mileage: 0.997 mi	Page Total Mileage: 0.997 mi	1 of 1 TWN mileage: 0.0 to 0.997			