





# Route Log and Progress Chart

**DRAFT**

Please Note: Errors and Omissions May Exist.  
Contact the VTrans Mapping Section with questions or concerns.

DISTRICT	TOWN	ROUTE
3	WEST RUTLAND	BUS-4

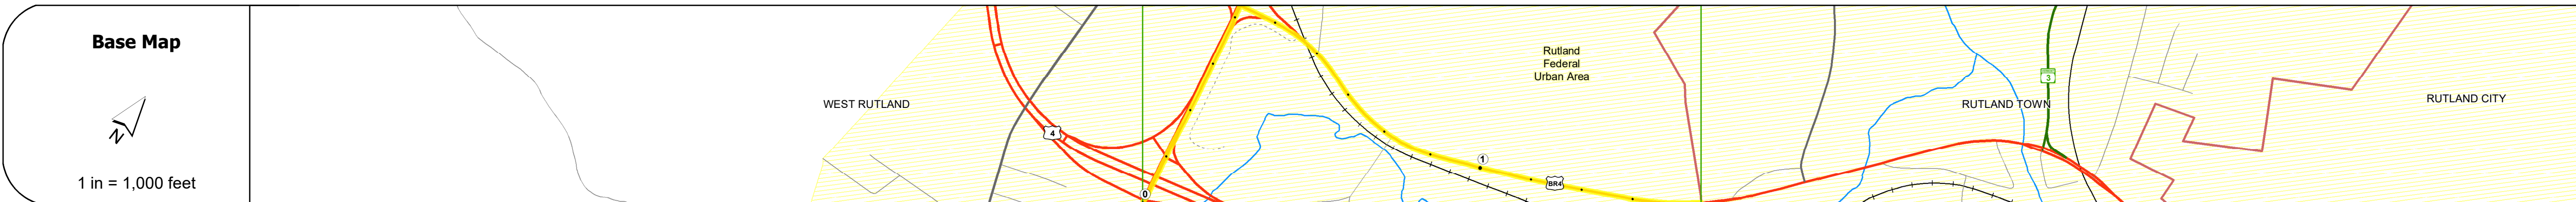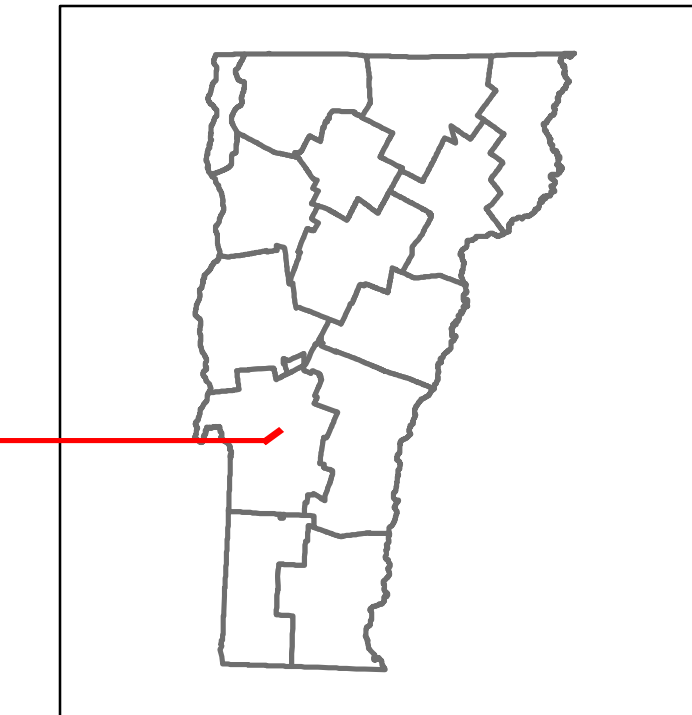

## STRUCTURE DESCRIPTIONS

**Bridge B4-1A:**  
Stringer/multi-beam or girder - 1986  
Structure No. 200020016E11282  
Length: 166'  
Facility Carried: US 04 ML  
Structure Type: 3SP CONT WELDED GIR  
Features Intersected: US 4 OVER BR US 4

**Bridge B4-1B:**  
Stringer/multi-beam or girder - 1986  
Structure No. 200020016W11282  
Length: 166'  
Facility Carried: US 04 ML  
Structure Type: 3SP CONT WELDED GIR  
Features Intersected: US 4 OVER BR US 4

**Culvert 2:**  
Culvert - 1986  
Structure No. 30340000021281  
Length: 14'  
Width: 51.7'  
Under Clearance: 3.0'  
Facility Carried: BRUS4  
Structure Type: RC BOX  
Features Intersected: RELIEF STRUCTURE  
Maintenance: State

Travel Lane	Roadway Lane Count	Base	Subbase
12	2	Two 2 1/2" Cl. St. P.M.	24" Crushed Rock
12	2	18" - 24" Gravel	18" Gravel
48	4	5" Mac.	18" Gravel

Curves
3, 4

Grades

Guardrails

Rumblestrips



Maintenance Garage
District 3 - HWY Maintenance Castleton Garage

Speed Zone
20, 40

Functional Class
3, 2, 3

National Highway System

Limited Access Highway

Customer Service Level
Arterial Highway

Traffic Counters

Year	Counter 1	Counter 2	Counter 3	Counter 4
2018	52	6400	6300	12200
2017	50	5600	5700	10700
2016	49	4900	5200	9300
2015	41	4100	4800	7800
2014	40	4500	4800	8500



<b>Historic Projects</b> Unknown, Bituminous Concrete, Retreatment, Resurface, Bituminous Mix, Skiny Mix, Bituminous Seal, Surface Treated Gravel, Plant Mix, Reclaimed Base and Bituminous Concrete	<b>Functional Class</b> 1 - Interstate System, 2 - Other Freeways and Expressways, 3 - Principal Arterial, 4 - Minor Arterial, 5 - Major Collector, 6 - Minor Collector	<b>Curves</b> Left, Right, Grades (down, up, grade down)	<b>Traffic Counters</b> Continuous (CTC), Weigh-In-Motion (WIM), Short-Term, Scheduled, Unscheduled	<b>Crash Locations</b> Fatal, Injury, Property Damage Only, Unknown Crash Type	<b>Mileage by Functional Class By Sheet</b> 120-1 2 - Other Freeways and Expressways 0.182 3400 3 - Other Principal Arterial 1.007 120-1 3 - Other Principal Arterial 0.243	<b>Mileage by Town By Sheet</b> WEST RUTLAND - B004-1128 1.432 of 1.432	<b>DISTRICT</b> 3	<b>TOWN</b> WEST RUTLAND	<b>Date:</b> 12/08/19	<b>ROUTE</b> BUS-4 ETE mileage: 0.0 to 1.432
<b>Page Total Mileage: 1.432 mi</b>						<b>Page Total Mileage: 1.432 mi</b>				

For More Information Contact - Vermont Agency of Transportation, Policy, Planning and Intermodal Development Division - Mapping Section, 1 National Life Drive, Montpelier, VT 05633-5001 Telephone: 802-828-2600.