




Route Log and Progress Chart


DRAFT

Please Note: Errors and Omissions May Exist.
Contact the VTrans Mapping Section with questions or concerns.

DISTRICT	TOWN	ROUTE
7	BERLIN	I-89

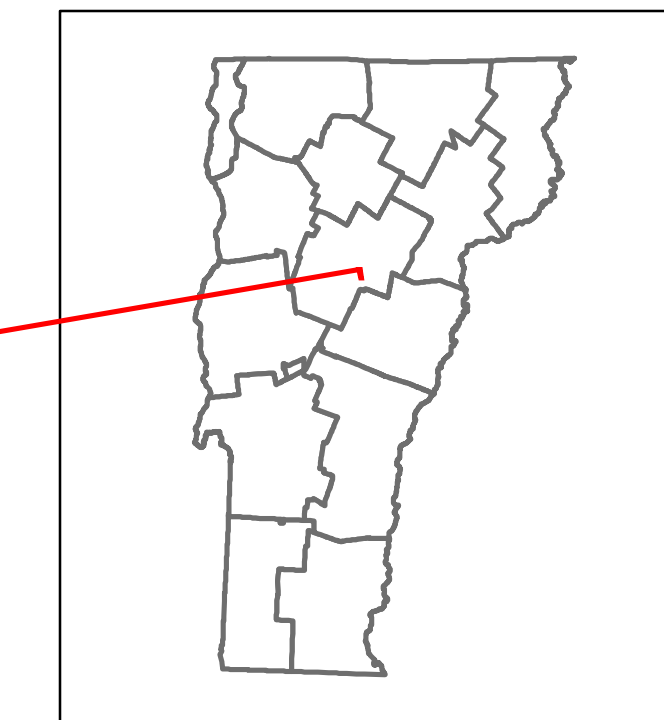

SOUTH

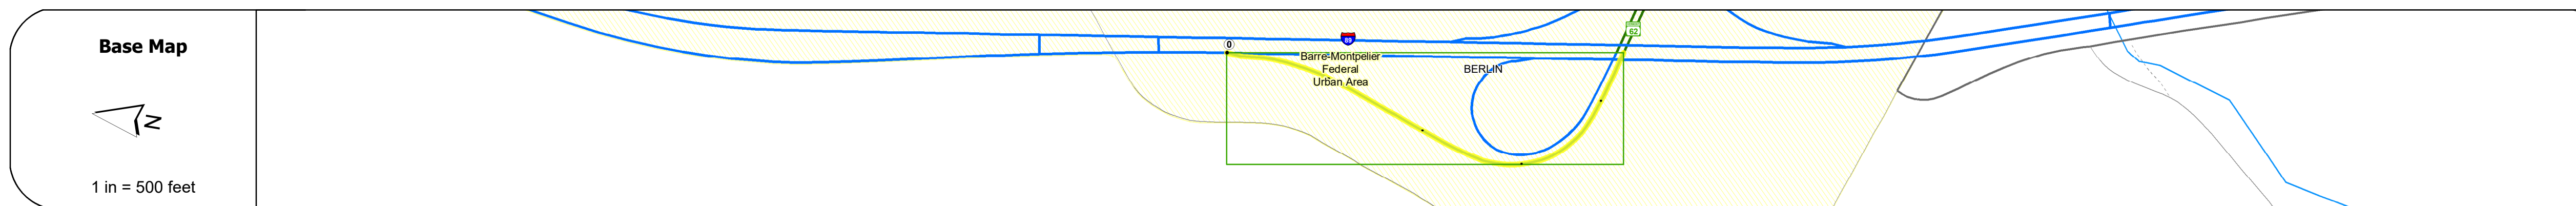

STRUCTURE DESCRIPTIONS

Bridge 1:
Stringer/multi-beam or girder - 1970
Structure No. 200089038512032
Length: 174'
Facility Carried: 189 ML
Structure Type: CONT. STEEL BEAM
Features Intersected: I 89 OVER VT 62

Road Widths	Travellane: 16
Roadway	24
Lane Count	1
Base	Two 2 1/2" Cr. Stone Base Courses
Subbase	24" Crushed Rock

Curves	5.3	12
---------------	-----	----

Grades	-3.1	-4
---------------	------	----

Guardrails	
-------------------	--

Rumblestrips	
---------------------	--

Historic Projects	
--------------------------	--

Maintenance Garage	District 4 - HWY Maintenance Williamstown Garage
---------------------------	--

Speed Zone	
-------------------	--

Functional Class	1
-------------------------	---

National Highway System	NHS - Interstate
--------------------------------	------------------

Limited Access Highway	Full
-------------------------------	------

Customer Service Level	Interstate Or Divided Highway
-------------------------------	-------------------------------

Traffic Counters	W663
-------------------------	------

AADT	2018
	2017
	2016
	2015
	2014

Crash Locations	2018
	2017
	2016
	2015
	2014

Historic Projects Unknown, Retreatment, Resurface, Bituminous Mix, Skiny Mix, Bituminous Seal, Bituminous Concrete, Cold Plane and, Reclaimed Base and, Concrete, Surface Treated, Gravel, Plant Mix, Reclaimed Base and, Bituminous Concrete	Functional Class 1 - Interstate System, 2 - Other, 3 - Principal Arterial, 4 - Minor Arterial, 5 - Major Collector, 6 - Minor Collector	Curves Left, Right, Grades Left, Right, grade up, grade down	Traffic Counters Continuous (CTC), Weigh-In-Motion (WIM), Short-Term, Scheduled, Short-Term, Unscheduled	Crash Locations Fatal, Injury, Property Damage Only, Unknown Crash Type, High Crash Locations (HCL's)	Mileage by Functional Class By Sheet 89-2 1 - Interstate 0.450	Mileage by Town By Sheet ETE - I089-0000SR007C 0.45 of 0.45	DISTRICT 7	TOWN BERLIN	Date: 05/28/20 1 of 1 TWN mileage: 0.0 to 0.45 ETE mileage: 0.0 to 0.45	ROUTE I-89
					Page Total Mileage: 0.450 mi	Page Total Mileage: 0.45 mi				