




Route Log and Progress Chart

DRAFT


Please Note: Errors and Omissions May Exist.
Contact the VTrans Mapping Section with questions or concerns.

DISTRICT	TOWN	ROUTE
5	WILLISTON	I-89

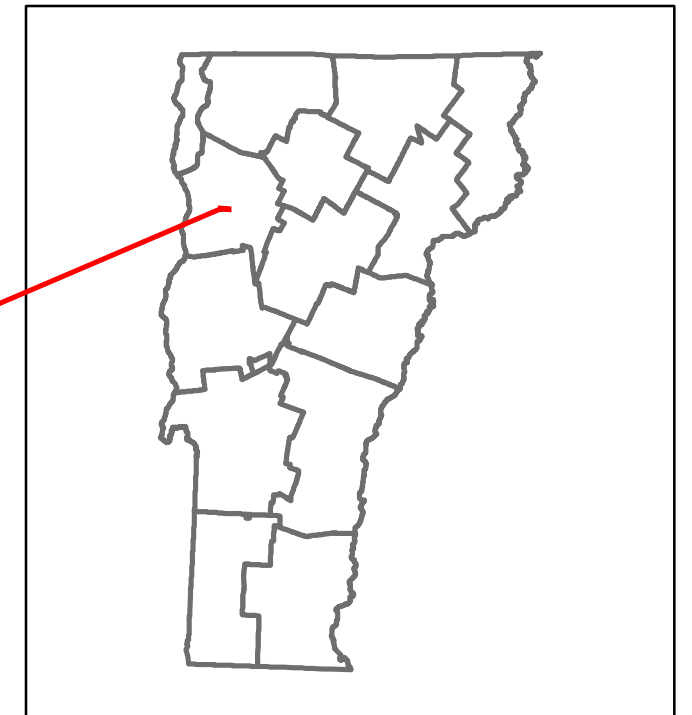

Base Map

1 in = 500 feet

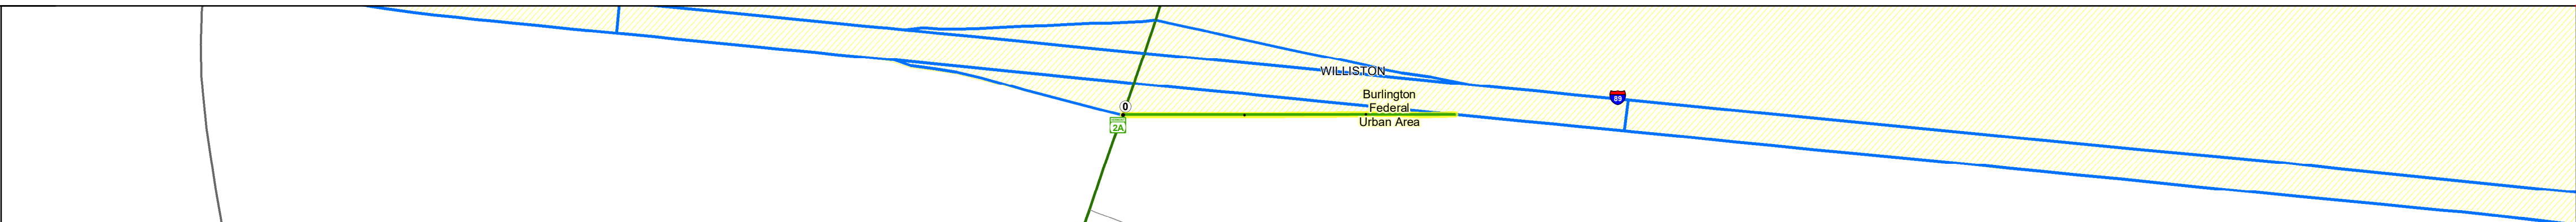

Stick Diagram

- Town Center
- Intersecting State Routes (excl. ramps/approaches)
- Other Intersecting Highways, Ramps, Approaches
- Railroad Crossings
- Primary Structures
- Secondary Structures
- Divided State Highway
- State Highway
- Divided Town Highway
- Town Highway
- Streams (Hydraulic Structure)
- Town Boundary
- Village/UC Boundaries
- District Boundaries
- State/Town Highway Change
- Divided Highway Limits
- Ghost Section Boundary
- Federal Urban Area Limits

Scale: 1 INCH = 1,000 FEET



STRUCTURE DESCRIPTIONS

Road Widths	Travellane: 16 Roadway: 24 Lane Count: 1 Base: 3" Pin. Mac. Cr. Stone Subbase: 24" Crushed Rock
--------------------	---

Curves	
---------------	--

Grades	+5.6
---------------	------

Guardrails	
-------------------	--

Rumblestrips	
---------------------	--

Historic Projects	
--------------------------	--

Maintenance Garage	
---------------------------	--

Speed Zone	
-------------------	--

Functional Class	1
-------------------------	---

National Highway System	NHS - Interstate
--------------------------------	------------------

Limited Access Highway	Full
-------------------------------	------

Customer Service Level	Interstate Or Divided Highway
-------------------------------	-------------------------------

Traffic Counters	D424
-------------------------	------

AADT	2018
	2017
	2016
	2015
	2014

Crash Locations	2018
	2017
	2016
	2015
	2014

Historic Projects

- Unknown
- Retreatment
- Resurface
- Bituminous Mix
- Skinny Mix
- Bituminous Seal
- Surface Treated Gravel
- Plant Mix
- Reclaimed Base and Bituminous Concrete
- Concrete
- Gravel

Functional Class

- 1 - Interstate System
- 2 - Other Freeways and Expressways
- 3 - Principal Arterial
- 4 - Minor Arterial
- 5 - Major Collector
- 6 - Minor Collector

Speed Zones

15 30 35 40 45 50 55 60 65

Curves

- Left (degrees)
- Right (degrees)
- Grades
- grade up (percent)
- grade down (percent)

Traffic Counters

- Continuous (CTC)
- Weight-In-Motion (WIM)
- Short-Term, Scheduled (counter ID)
- Short-Term, Unscheduled

Crash Locations

- Fatal
- Injury
- Property Damage Only
- Unknown Crash Type

High Crash Locations (HCL's)

Sections (& Intersections)

HCL No. 1-100 (1-10) 201-300 (21-30) 301-400 (31-40) 401-500 (41-50) 501-600 (51-60) 601-700 (61-70) 701-800 (71-80) 801-900 (81-90) 901-1000 (91-100)

Mileage by Functional Class By Sheet

89-2	1 - Interstate	0.274
------	----------------	-------

Page Total Mileage: 0.274 mi

Mileage by Town By Sheet

ETE - I089-0000SR0128	0.274 of 0.274
-----------------------	----------------

Page Total Mileage: 0.274 mi

DISTRICT	TOWN	Date: 05/28/20	ROUTE
5	WILLISTON	1 of 1 TWN mileage: 0.0 to 0.274	I-89 ETE mileage: 0.0 to 0.274