





Route Log and Progress Chart

DRAFT

Please Note: Errors and Omissions May Exist.
Contact the VTrans Mapping Section with questions or concerns.

DISTRICT	TOWN	ROUTE
4	RANDOLPH, BROOKFIELD	I-89

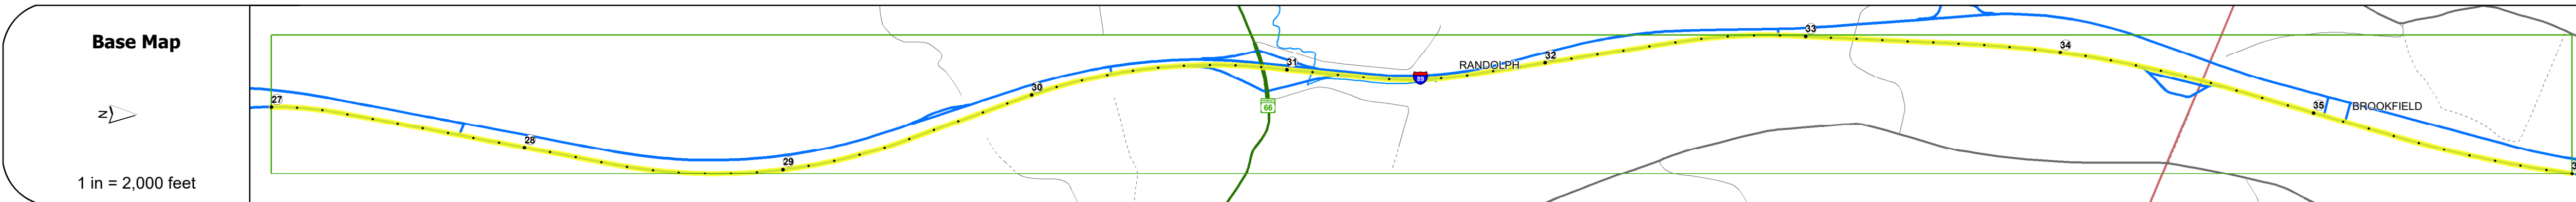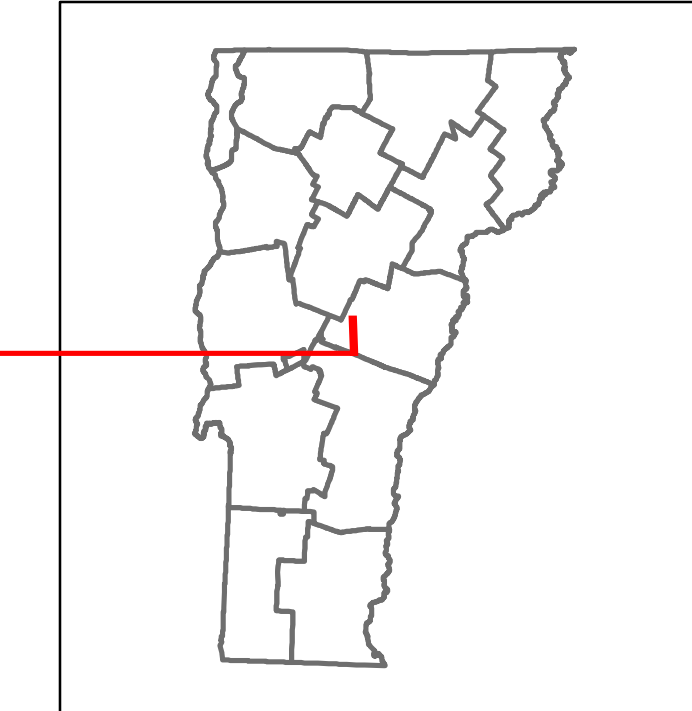

Scale: 1 INCH = 2,000 FEET	7	28	29	30	31	32	33	34	35	3
----------------------------	---	----	----	----	----	----	----	----	----	---

Road Widths	Travellane	Roadway	Lane Count	Base	Subbase
-------------	------------	---------	------------	------	---------

Curves										
--------	--	--	--	--	--	--	--	--	--	--

Grades	+5	-3.7	+3.8	-4.6	+3.6	+4.8	+4.5
--------	----	------	------	------	------	------	------

Guardrails							
------------	--	--	--	--	--	--	--

Rumblestrips							
--------------	--	--	--	--	--	--	--

Historic Projects	2007: IM 089-1152	2015: IM SURF154	1969: I 89-1(24) Stage 2	2011: MAG SIGN18	1977: I 89-1(48)	1986: IR 089-1(3)	1973: I 89-1(44) STAGE 3	1970: I 89-1(19)	1970: I 89-1(10)
-------------------	-------------------	------------------	--------------------------	------------------	------------------	-------------------	--------------------------	------------------	------------------

Maintenance Garage	District 4 - HWY Maintenance Randolph Garage	District 4 - HWY Maintenance Williamstown Garage
--------------------	--	--

Speed Zone	
------------	--

Functional Class	1
------------------	---

National Highway System	NHS - Interstate
-------------------------	------------------

Limited Access Highway	Full
------------------------	------

Customer Service Level	Interstate Or Divided Highway
------------------------	-------------------------------

Traffic Counters	
------------------	--

AADT	2018: 16100	2017: 15800	2016: 15500	2015: 15200	2014: 14800	16700	16400	16100	15800	15100
------	-------------	-------------	-------------	-------------	-------------	-------	-------	-------	-------	-------

Crash Locations	2018: HCL Section No. 569	2017: HCL Section No. 367	2016: HCL Section No. 41	2015: HCL Section No. 627	2014: HCL Section No. 407
-----------------	---------------------------	---------------------------	--------------------------	---------------------------	---------------------------

STRUCTURE DESCRIPTIONS	
Bridge 29:	Stringer/multi-beam or girder - 1968 Structure No. 200190003A09092 Length: 214' Facility Carried: VT 66 ML Structure Type: ZSP CONT ROLLED BM Features Intersected: I 89 UNDER VT 66
Culvert 29-1:	Culvert - 1970 Structure No. 30008929-109091 Length: 6' Under Clearance: 6.0' Facility Carried: I89 Structure Type: ACCGMPP Features Intersected: BROOK Maintenance: State
Culvert 29-3:	Culvert - 1970 Structure No. 30008929-309091 Length: 9' Under Clearance: 9.0' Facility Carried: I89 Structure Type: CGMPP Features Intersected: BROOK Maintenance: State
Bridge 30N:	Stringer/multi-beam or girder - 1968 Structure No. 200909D30N09091 Length: 99' Facility Carried: TR 26 Structure Type: ROLLED BEAM Features Intersected: I 89 UNDER TH NO 26

Historic Projects Unknown, Retreatment, Resurface, Bituminous Mix, Skippy Mix, Bituminous Seal, Surface Treated Gravel, Plant Mix, Reclaimed Base and Bituminous Concrete, Concrete, Bituminous Concrete	Functional Class 1 - Interstate System, 2 - Other Freeways and Expressways, 3 - Principal Arterial, 4 - Minor Arterial, 5 - Major Collector, 6 - Minor Collector	Curves Left (degrees), Right (degrees), Grades (percent) grade up, (percent) grade down	Traffic Counters Continuous (CTC), Weigh-In-Motion (WIM), Short-Term, Scheduled, Short-Term, Unscheduled	Crash Locations Fatal, Injury, Property Damage Only, Unknown Crash Type, High Crash Locations (HCL's) Sections (& Intersections)	Mileage by Functional Class By Sheet 89-1 1 - Interstate 9.000	Mileage by Town By Sheet ETE - I089-0000 9.0 of 130.254	DISTRICT 4	TOWN RANDOLPH, BROOKFIELD	Date: 12/03/19	ROUTE I-89 ETE mileage: 27.0 to 36.0
--	--	---	--	--	--	---	----------------------	-------------------------------------	-----------------------	---