
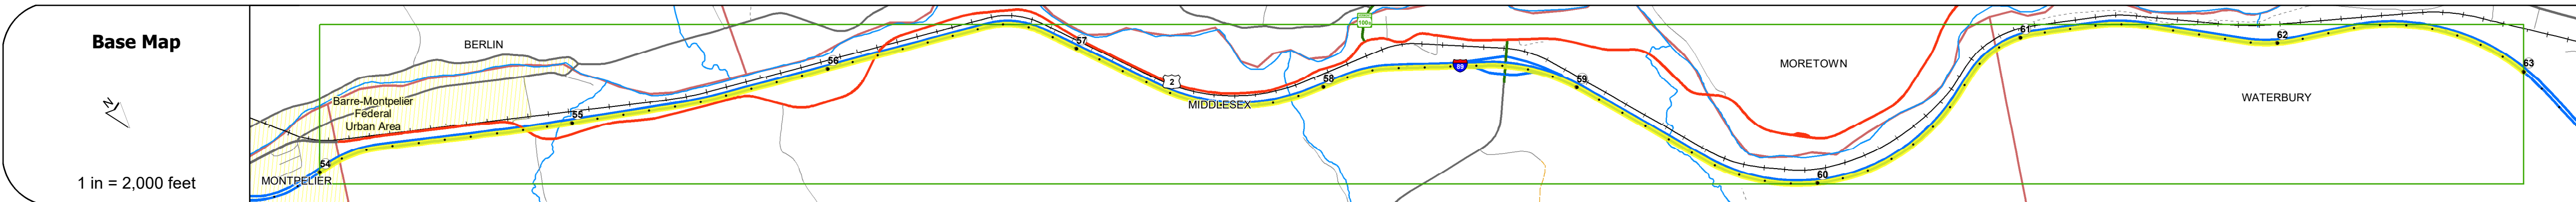


DISTRICT	TOWN	ROUTE
5	WATERBURY, MIDDLESEX, MONTPELIER	I-89

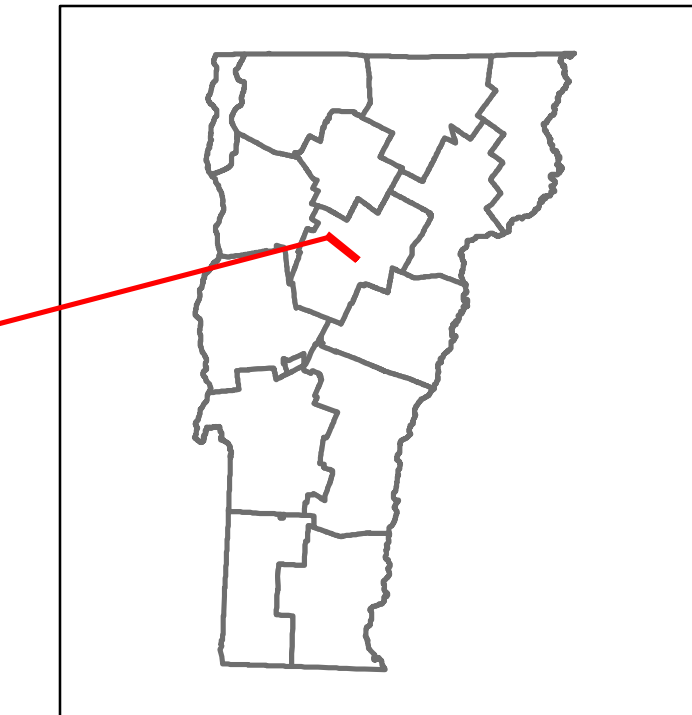

Road Widths	Travellane Roadway Lane Count Base Subbase	24 40 2 Two 4" Cr. Stone Base Courses 24" Crushed Rock
Curves		3.3 2 3 2
Grades		+3.2 +2.8 -2.4 +4.7 -2.1 +3.5 3.3 +2.7 -2 +2.2 +3
Guardrails		
Rumblestrips		
Historic Projects		2009: ST IM (089-2142) 1987: IR DECK(17) 1983: IR 89-2(24) C1 1984: IR 089-2(4) 1970: 189-2(19) 2011: IMG SIGN(19) 1987: IR DECK(17) 1986: IR 089-2(5) 1983: IR 089-2(15) C2 1969: 189-2(18) 1960: 189-2(3) C3 1960: 189-2(3) C4 1960: 189-2(4) C1 1960: 189-2(4) C2 1960: 189-2(4) C3 1960: 189-2(5) C1 2012: IMG SIGN(17) 1960: 189-2(5) C2 1967: Unknown
Maintenance Garage		District 5 - HWY Maintenance Middlesex Garage
Speed Zone		
Functional Class		1
National Highway System		NHS - Interstate
Limited Access Highway		Full
Customer Service Level		Interstate Or Divided Highway
Traffic Counters		
AADT	2018 2017 2016 2015 2014	25200 25400 25600 25600 25700
Crash Locations	2018 2017 2016 2015 2014	

STRUCTURE DESCRIPTIONS

<p>Bridge 43N: Stringer/multi-beam or girder - 1960 Structure No. 200089043N12102 Length: 176' Width: 32.0' Under Clearance: 14.83' Facility Carried: 189 ML Structure Type: 3 SPN CONT ROLLED BM Features Intersected: I 89 OVER US 2 Surface: Bituminous Maintenance/Ownership: State</p>	<p>Bridge 45-S: Culvert - 1960 Structure No. 30008945-812181 Length: 14' Under Clearance: 12.0' Facility Carried: I89 Structure Type: RC BOX Features Intersected: LAND ACCESS ROAD Maintenance: State</p>
<p>Culvert 43-1: Culvert - 1960 Structure No. 30008943-112101 Length: 12' Under Clearance: 7.5' Facility Carried: I89 Structure Type: CGMPPA Features Intersected: BROOK Maintenance: State</p>	<p>Culvert 43-2: Culvert - 1960 Structure No. 30008943-212101 Length: 6' Under Clearance: 6.0' Facility Carried: I89 Structure Type: ACCGMPP Features Intersected: BROOK Maintenance: State</p>
<p>Bridge 44: Stringer/multi-beam or girder - 1960 Structure No. 200284005512102 Length: 660' Facility Carried: US 02 ML Structure Type: STEEL BEAM Features Intersected: I 89 UNDER US 2</p>	<p>Culvert 44-2: Culvert - 1960 Structure No. 30008944-212101 Length: 7' Under Clearance: 5.0' Facility Carried: I89 Structure Type: CGMPPA STEEL SLEEVED Features Intersected: BROOK Maintenance: State</p>
<p>Culvert 44-4: Culvert - 1960 Structure No. 20008944-412102 Length: 31' Facility Carried: I89 ML Structure Type: TWIN CELL RC BOX Features Intersected: GREAT BROOK Maintenance/Ownership: State</p>	<p>Bridge 45N: Stringer/multi-beam or girder - 1960 Structure No. 200089045N12102 Length: 109' Width: 42.0' Under Clearance: 15.67' Facility Carried: I89 ML Structure Type: 3 SPAN STEEL BEAM Features Intersected: I 89 OVER MDLSX S.H. Surface: Bituminous Maintenance/Ownership: State</p>
<p>Culvert 45-1: Culvert - 1960 Structure No. 30008945-112101 Length: 7' Under Clearance: 7.5' Facility Carried: I89 Structure Type: CGMPP Features Intersected: BROOK Maintenance: State</p>	<p>Culvert 45-2: Culvert - 1993 Structure No. 30008945-212101 Length: 8' Under Clearance: 6.0' Facility Carried: I89 Structure Type: SEGMENTAL RC BOX Features Intersected: BROOK Maintenance: State</p>
<p>Culvert 45-5: Culvert - 1991 Structure No. 30008945-512181 Length: 8' Under Clearance: 7.0' Facility Carried: I89 Structure Type: SEGMENTAL RC BOX Features Intersected: BROOK Maintenance: State</p>	

<p>Historic Projects</p> <ul style="list-style-type: none"> Unknown Bituminous Concrete Retreatment Resurface Bituminous Mix Skippy Mix Bituminous Seal 	<p>Functional Class</p> <ul style="list-style-type: none"> 1 - Interstate System 2 - Other Freeways and Expressways 3 - Principal Arterial 4 - Minor Arterial 5 - Major Collector 6 - Minor Collector 	<p>Curves</p> <ul style="list-style-type: none"> Left (degrees) Right (degrees) 	<p>Grades</p> <ul style="list-style-type: none"> Special grade up Special grade down 	<p>Traffic Counters</p> <ul style="list-style-type: none"> Continuous (CTC) Weight-In-Motion (WIM) Short-Term, Scheduled Short-Term, Unscheduled 	<p>Crash Locations</p> <ul style="list-style-type: none"> Fatal Injury Property Damage Only Unknown Crash Type 	<p>Mileage by Functional Class By Sheet</p> <p>89-2 1 - Interstate 9.000</p>	<p>Mileage by Town By Sheet</p> <p>ETE - I089-0000 9.0 of 130.254</p>	<p>DISTRICT</p> <p>5</p>	<p>TOWN</p> <p>WATERBURY, MIDDLESEX, MONTPELIER</p>	<p>Date: 12/03/19</p>	<p>ROUTE</p> <p>I-89</p>
<p>Indicated plans available - http://vtransmap01.ad.state.vt.us/tpdpr/DWebstore/</p>								<p>7 of 15</p> <p>TWN mileage: 54.0 to 63.0</p>	<p>ETE mileage: 54.0 to 63.0</p>		