
rans Working to Get You There Vermont Agency of Transportation

## **Route Log and Progress Chart**

				,		
Reco Man		$\sim$				
Base Map			. 1			
z				•	91 .	·
			VERNON			• • • • • • • • •
			VERNOR			
1 in = 2,000 feet						
Stick Diagram	Γ					
Town Center					GUILFORD	
Intersecting State Routes (excl. ramps/approaches)					Б В	
Other Intersecting Highways, Ramps, Approaches						
-++++ Railroad Crossings						
Primary Structures						
Secondary Structures		Roar	ring			$\bigcirc$
Divided State Highway State Highway		Roar Bro	ok			(3)
Divided Town Highway     Turne Michaelen			<b>Š</b>			$\overline{\langle}$
Town Highway Streams (Hydraulic Structure)	U T URN U T URN			UTURN		
<ul> <li>Town Boundary</li> <li> Village/UC Boundaries</li> </ul>				-		
District Boundaries						
<ul> <li>- • - State/Town Highway Change</li> <li> Divided Highway Limits</li> </ul>						
Ghost Section Boundary	~		2			
Federal Urban Area Limits	560 0ft 30.	5201 5280		10247	217	14145
Scale: 1 INCH = 2,000 FEET	ى ت 	52		10		
	<b>0</b>			2		
Travellane Roadway						
<b>Road Widths</b> Lane Count	•				   	
Base Subbase						21" Crushed
Subbase						
Curves	<u> </u>					
Grades			+2.7			
	+,	2.6 +3.1	+2.7			+2.3
Guardrails						
Rumblestrips					 	
					1	
					1	
(						
					:   	
					1	
Historic Projects						
mistoric Projects						
				1958: IN 9	1 1(4)	
				1930. 111	<u>91-1(4)</u>	
Maintenance Garage						
Speed Zone						
Functional Plan	<u> </u>				 	
<b>Functional Class</b>						
National Wighway Cyston						
(National Highway System						
Limited Access History						
Limited Access Highway						
Customer Service Level					1	
Customer Service Lever					1	
Traffic Counters						
	1					
2018					   	
2017						
<b>AADT</b> 2016						
2015					   	
2014						
	ļ					
2018						
					1	
Crash Locations 2017		_				
			1	_		-
2015		L	J —	L		
2014		C			i	
Historic Project	ts		Functional Class			Traffic Count
Unknown 📰 Bituminous Concr	ete Surface Treated	1 - Intersta System	ate 3 - Principal 5 - N	Aajor Cur		les ? Continuous (CT(
Retreatment Bituminous Macad		2 - Other Freeways	4 - Minor 6 - M	Ainor (degrees) ector	(percent) -	rade up        ¶ Weigh-In-Motion        rade down        ▲ Short-Term, Sch
Bituminous Mix Bituminous Concr	Reclaimed Base and Bituminous Concrete		ays		<b>.</b>	🛆 Short-Term, Uns
Skinny Mix Concrete	— Bituminous Concrete		Speed Zones		oad Widths	(counter ID)
Bituminous Seal Gravel Indicated plans available - http://vtransmap01.a	aot.state.vt.us/rp/dpr/DIwebstore/	LIMIT 25 30	SPEED         SPEED <th< th=""><th><b>5</b>5</th><th><b>~~~~</b></th><th>(AADT)</th></th<>	<b>5</b> 5	<b>~~~~</b>	(AADT)

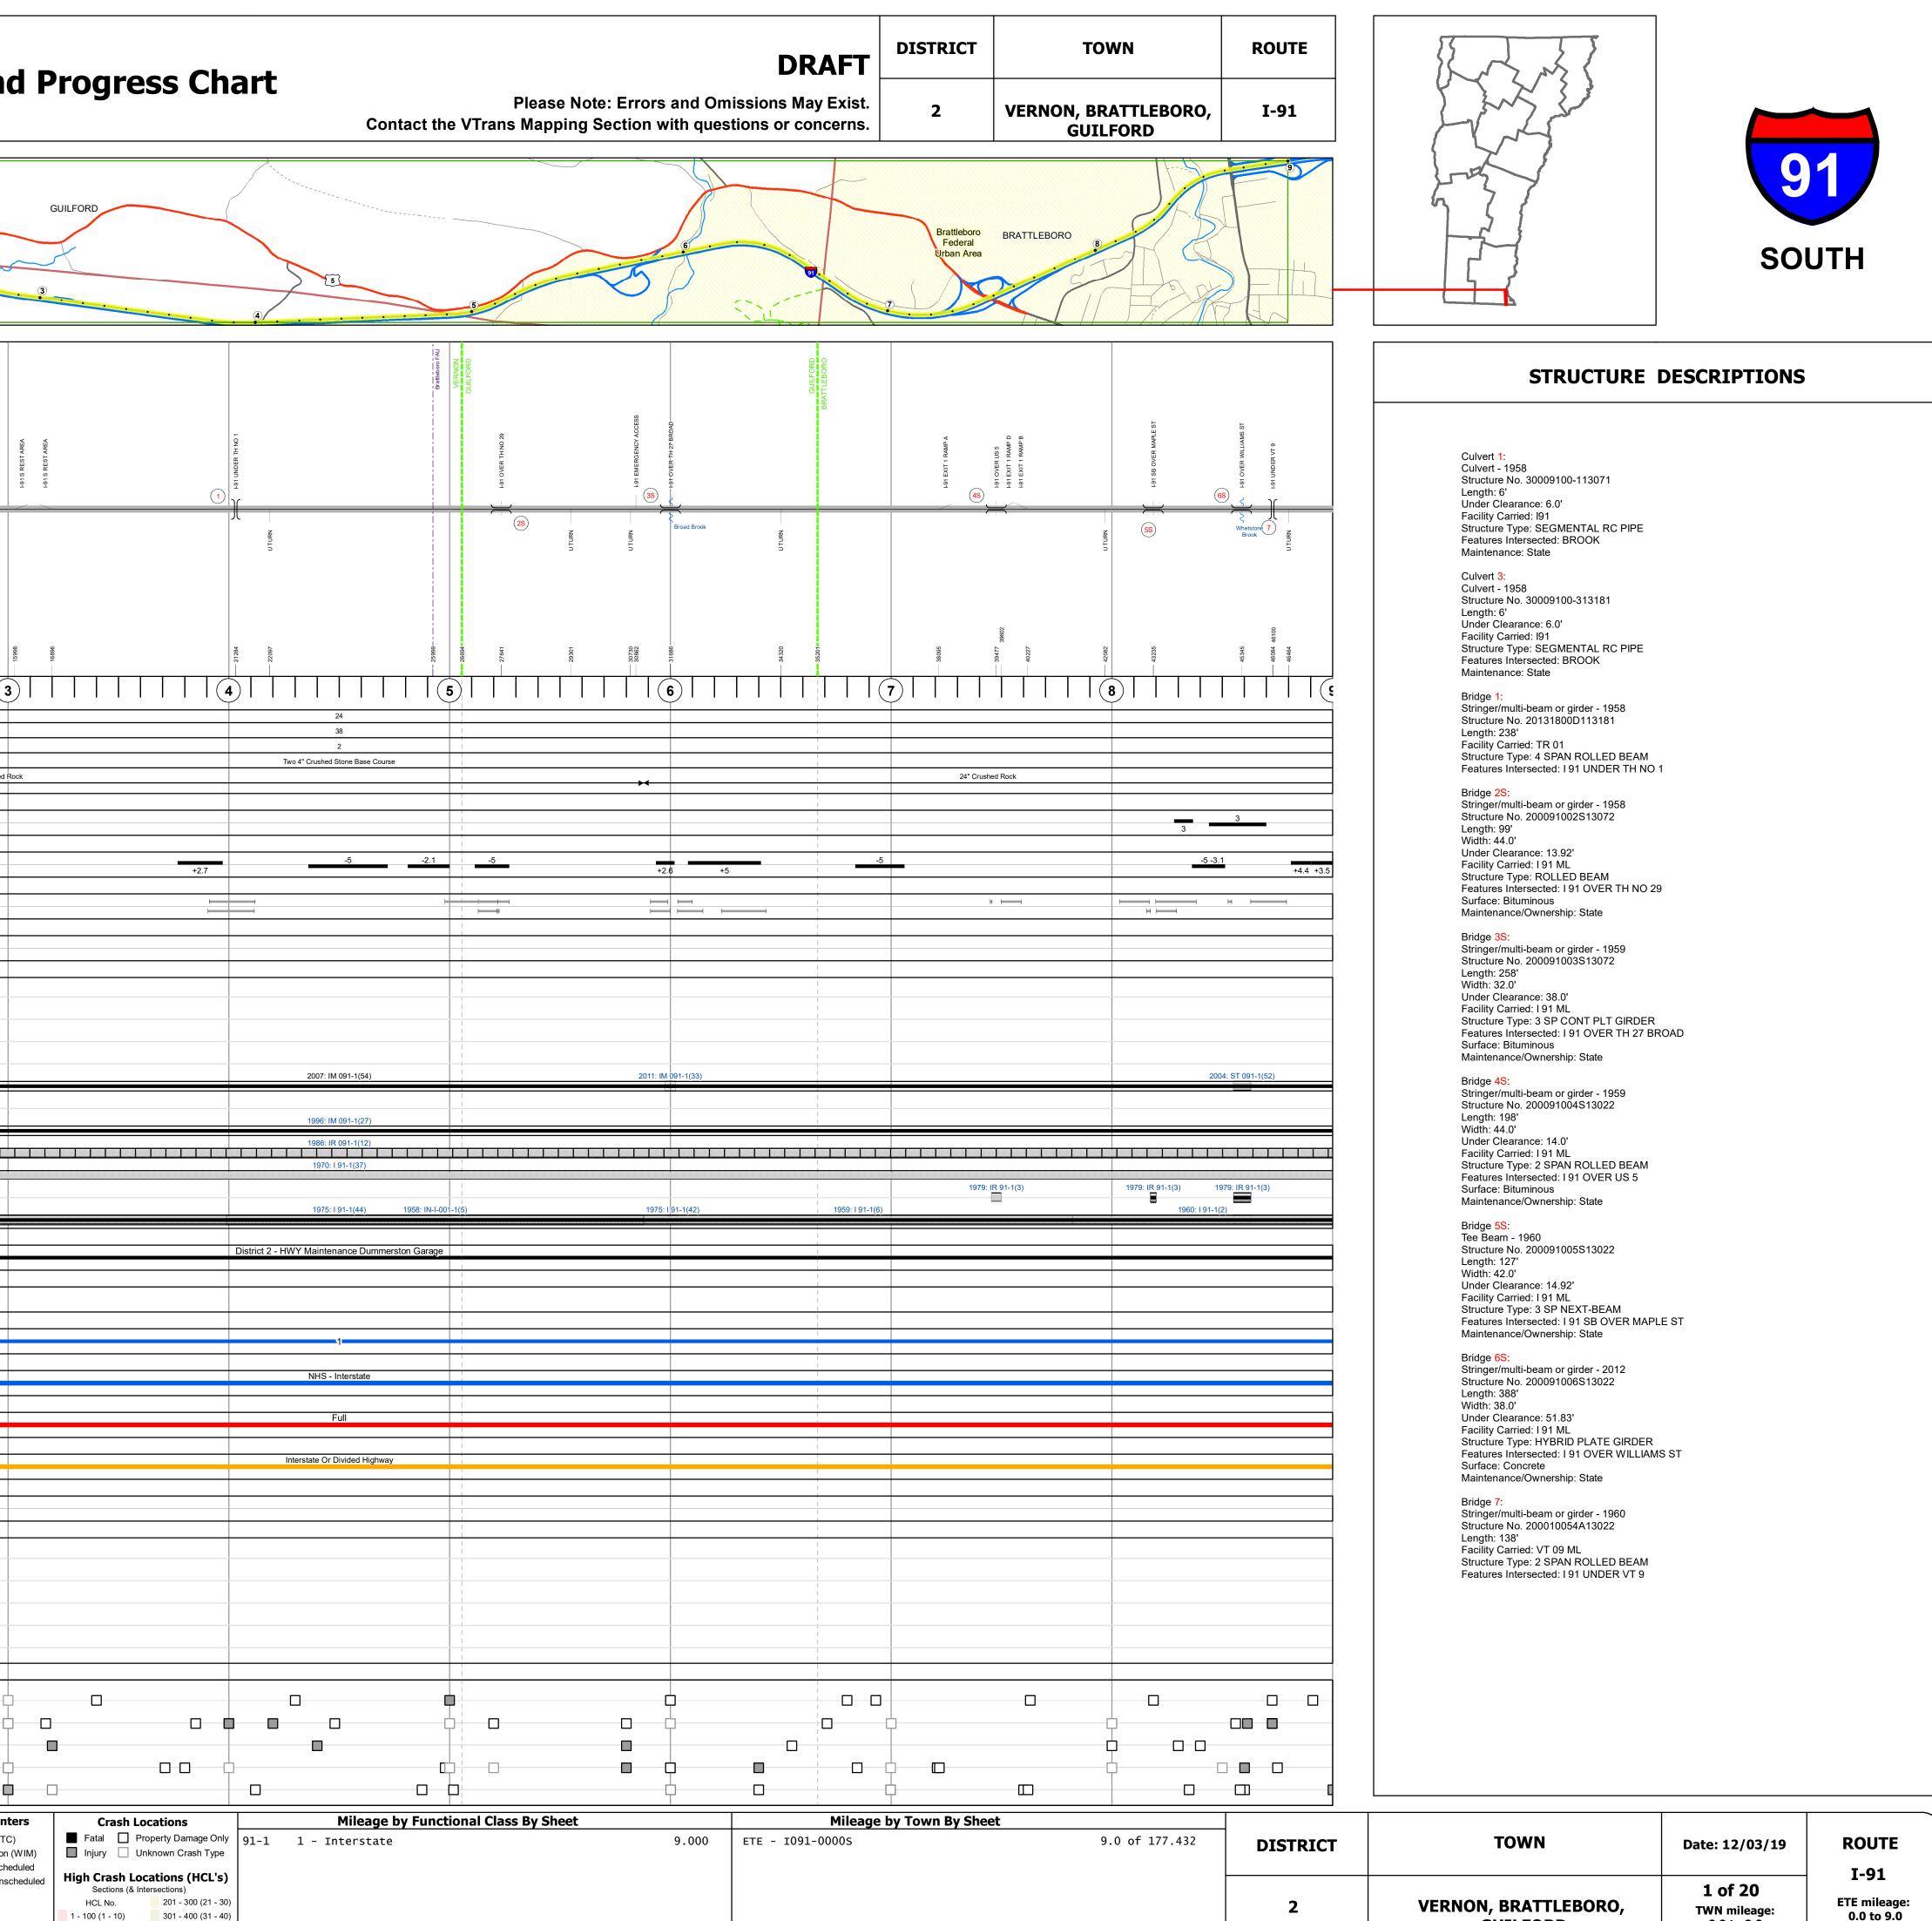

101 - 200 (11 - 20) 401 - 800 (41 - 113)

Page Total Mileage: 9.0 mi

GUILFORD

TWN mileage: 0.0 to 9.0

0.0 to 9.0