





# Route Log and Progress Chart

**DRAFT**

Please Note: Errors and Omissions May Exist.  
Contact the VTrans Mapping Section with questions or concerns.

DISTRICT	TOWN	ROUTE
7	RYEGATE, NEWBURY	I-91

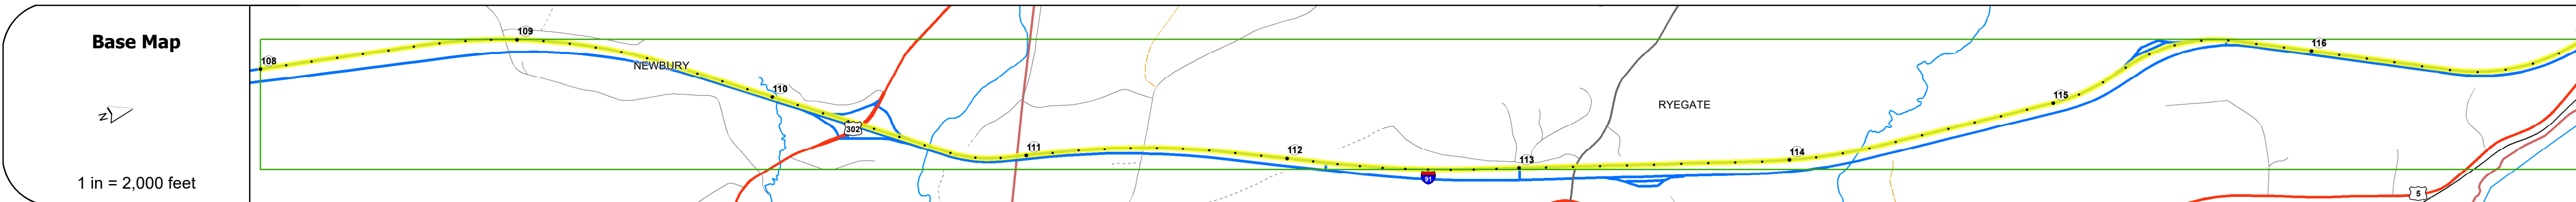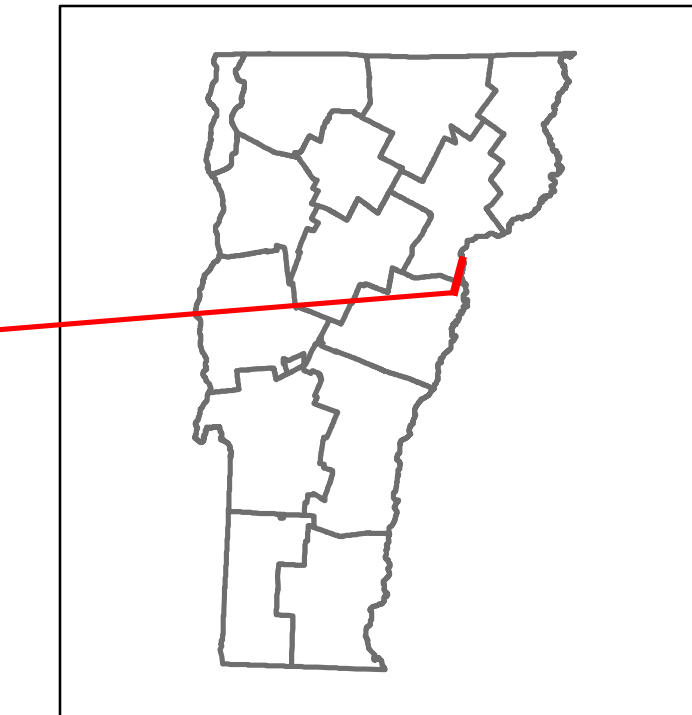

**Stick Diagram**

- Town Center
- Intersecting State Routes (excl. ramps/approaches)
- Other Intersecting Highways, Ramps, Approaches
- Railroad Crossings
- Primary Structures
- Secondary Structures
- Divided State Highway
- State Highway
- Divided Town Highway
- Town Highway
- Streams (Hydraulic Structure)
- Town Boundary
- Village/IC Boundaries
- District Boundaries
- State/Town Highway Change
- Divided Highway Limits
- Ghost Section Boundary
- Federal Urban Area Limits

Scale: 1 INCH = 2,000 FEET



Road Widths	Travellane	Roadway	Lane Count	Base	Subbase

Curves	
--------	--

Grades	-5	-4	+5	-5	+3.97	-4	+2.8	-2.4	+3.48	+3.47
--------	----	----	----	----	-------	----	------	------	-------	-------

Guardrails	
------------	--

Rumblestrips	
--------------	--

Historic Projects	2010: IM 091-2172	1993: IR MEMB(1)	2008: IM SURF(8)
	1986: IR 091-203		1997: IM 091-210
	1977: 191-2051 STAGE 3		1982: 191-2165 STAGE 3
	1974: 191-2111 C3	2007: IM 091-2090	1974: 191-2165 STAGE 2
			1974: 191-2149
			1976: 191-2165 C2 1976: 191-2172 STAGE 2
			1976: 191-2153 C3

Maintenance Garage	District 7 - HWY Maintenance Bradford Garage	District 7 - HWY Maintenance Newbury Garage
--------------------	--	---

Speed Zone	
------------	--

Functional Class	1
------------------	---

National Highway System	NHS - Interstate
-------------------------	------------------

Limited Access Highway	Full
------------------------	------

Customer Service Level	Interstate Or Divided Highway
------------------------	-------------------------------

Traffic Counters	
------------------	--

AADT	2018	2017	2016	2015	2014

Crash Locations	2018	2017	2016	2015	2014

## STRUCTURE DESCRIPTIONS

- Bridge 65S:** Stringer/multi-beam or girder - 1973  
Structure No. 200907D65S09071  
Length: 130'  
Under Clearance: 10.0'  
Facility Carried: TR 07  
Structure Type: WELDED PLATE GIRDER  
Features Intersected: 191 UNDER TH NO 7
- Culvert 65-2:** Culvert - 1973  
Structure No. 30009165-209071  
Length: 10'  
Under Clearance: 10.0'  
Facility Carried: I91  
Structure Type: CGMPP  
Features Intersected: BROOK  
Maintenance: State
- Bridge 66:** Stringer/multi-beam or girder - 1973  
Structure No. 200026042C09072  
Length: 250'  
Facility Carried: US 00302 ML  
Structure Type: 2SPN CONT WLD PLT GR  
Features Intersected: 191 UNDER US 302
- Bridge 67S:** Stringer/multi-beam or girder - 1973  
Structure No. 200091067509072  
Length: 334'  
Width: 39.3'  
Facility Carried: 191 ML  
Structure Type: 3SPN CONT WLD PLT GR  
Features Intersected: WELLS RIVER  
Surface: Bituminous  
Maintenance/Ownership: State
- Bridge 68:** Stringer/multi-beam or girder - 1973  
Structure No. 2003100D6803101  
Length: 335'  
Facility Carried: TR 61  
Structure Type: 2SPN CONT WLD PLT GR  
Features Intersected: 191 UNDER TH NO 81
- Culvert 68-1:** Culvert - 1973  
Structure No. 30009168-103101  
Length: 7'  
Under Clearance: 7.5'  
Facility Carried: I91  
Structure Type: CGMPP  
Features Intersected: BROOK  
Maintenance: State
- Culvert 68-4S:** Culvert - 1974  
Structure No. 300091684S03101  
Length: 10'  
Under Clearance: 10.0'  
Facility Carried: I91  
Structure Type: CGMPP STEEL SLEEVED  
Features Intersected: BROOK  
Maintenance: State
- Bridge 69S:** Stringer/multi-beam or girder - 1976  
Structure No. 200091069503102  
Length: 92'  
Width: 38.0'  
Under Clearance: 14.33'  
Facility Carried: 191 ML  
Structure Type: ROLLED BEAM  
Features Intersected: 191 OVER TH NO 1  
Surface: Bituminous  
Maintenance/Ownership: State
- Culvert 69-4:** Culvert - 1976  
Structure No. 30009169-403101  
Length: 13'  
Under Clearance: 11.0'  
Facility Carried: I91  
Structure Type: RC BOX  
Features Intersected: MANCHESTER BROOK  
Maintenance: State

<p><b>Historic Projects</b></p> <ul style="list-style-type: none"> <li>Unknown</li> <li>Bituminous Concrete</li> <li>Retreatment</li> <li>Resurface</li> <li>Bituminous Mix</li> <li>Skippy Mix</li> <li>Bituminous Seal</li> </ul> <p>Indicated plans available - <a href="http://vtransmap01.ad.state.vt.us/tp/dpr/Divebstore/">http://vtransmap01.ad.state.vt.us/tp/dpr/Divebstore/</a></p>	<p><b>Functional Class</b></p> <ul style="list-style-type: none"> <li>1 - Interstate System</li> <li>2 - Other Freeways and Expressways</li> <li>3 - Principal Arterial</li> <li>4 - Minor Arterial</li> <li>5 - Major Collector</li> <li>6 - Minor Collector</li> </ul> <p><b>Speed Zones</b></p> <p>125 30 35 40 45 50 55 60 65</p>	<p><b>Curves</b></p> <ul style="list-style-type: none"> <li>Left (degrees)</li> <li>Right (degrees)</li> </ul> <p><b>Grades</b></p> <ul style="list-style-type: none"> <li>grade up (percent)</li> <li>grade down (percent)</li> </ul> <p><b>Road Widths</b></p> <p>(ft)</p>	<p><b>Traffic Counters</b></p> <ul style="list-style-type: none"> <li>Continuous (CTC)</li> <li>Weight-In-Motion (WIM)</li> <li>Short-Term, Scheduled (counter ID)</li> <li>Short-Term, Unscheduled (counter ID)</li> </ul> <p><b>Crash Locations</b></p> <ul style="list-style-type: none"> <li>Fatal</li> <li>Injury</li> <li>Property Damage Only</li> <li>Unknown Crash Type</li> </ul> <p><b>High Crash Locations (HCL's)</b></p> <p>Sections (&amp; Intersections)</p> <p>HCL No. 1 - 100 (1 - 10) 201 - 300 (21 - 30) 301 - 400 (31 - 40) 401 - 800 (41 - 113)</p>	<p><b>Mileage by Functional Class By Sheet</b></p> <p>91-2 1 - Interstate 9.000</p> <p><b>Mileage by Town By Sheet</b></p> <p>ETE - I091-0000S 9.0 of 177.432</p> <p>Page Total Mileage: 9.000 mi</p>	<p><b>DISTRICT</b></p> <p>7</p>	<p><b>TOWN</b></p> <p>RYEGATE, NEWBURY</p>	<p><b>Date:</b> 12/03/19</p> <p><b>13 of 20</b> TWN mileage: 108.0 to 117.0</p>	<p><b>ROUTE</b></p> <p>I-91</p> <p>ETE mileage: 108.0 to 117.0</p>
--	---	--	---	---	---------------------------------	--	---	--