





Route Log and Progress Chart

DRAFT

Please Note: Errors and Omissions May Exist.
Contact the VTrans Mapping Section with questions or concerns.

DISTRICT	TOWN	ROUTE
7	ST. JOHNSBURY, BARNET, WATERFORD	I-91

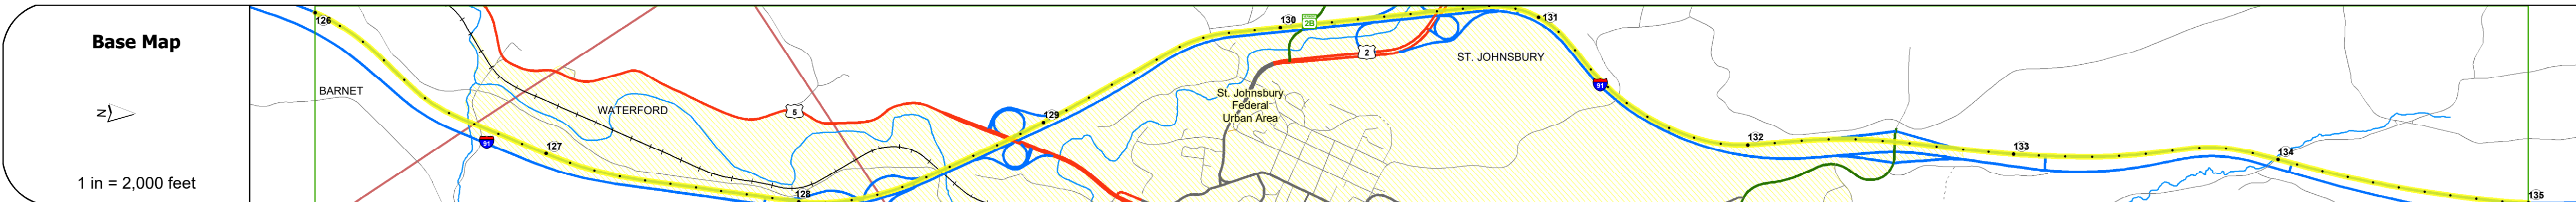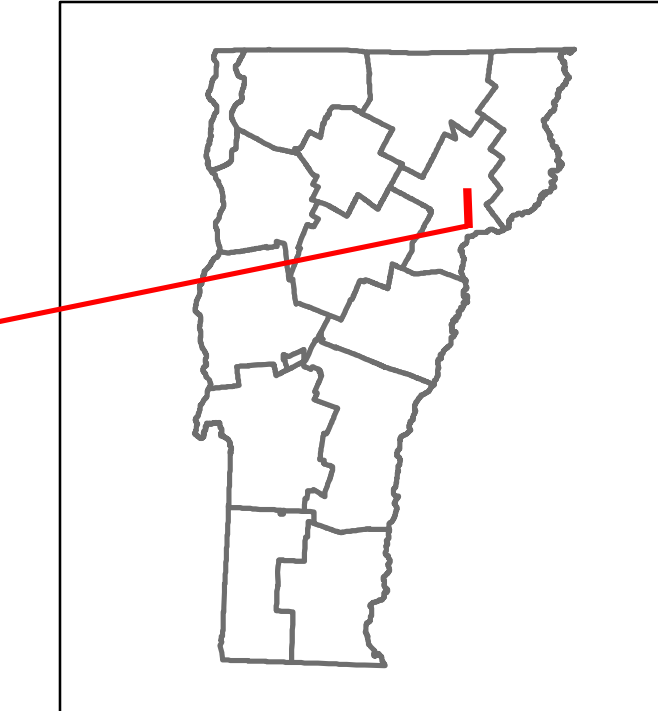

Road Widths	Travellane Roadway Lane Count Base Subbase	24" Crushed Stone	Two 2 1/2" Plant Mix Base Courses	24" Crushed Rock															
Curves				3															
Grades		-3.6	+3.3	+5	-4.65	+5	-4	+5	+3.48										
Guardrails																			
Rumblestrips																			
Historic Projects		2013: IM 091-2176	2007: IM SURF(4)	2012: IM MEMB(32)	1997: IM 091-2051	1978: 191-2028	2010: IM MEMB(16)	2010: IM MEMB(16)	1997: IM 091-3071	2014: IM 201-3050	1982: 191-2055 STAGE 3	1978: EACI 91-2050 C2	1978: 191-2050	1978: EACI 91-2050 C3	1975: 191-3091 C1	1975: 191-3091 C2	1975: 191-3091 C3	1975: 191-3030	
Maintenance Garage																			District 7 - HWY Maintenance St. Johnsbury Garage
Speed Zone																			
Functional Class																			1
National Highway System																			NHS - Interstate
Limited Access Highway																			Full
Customer Service Level																			Interstate Or Divided Highway
Traffic Counters																			
AADT		2018	2017	2016	2015	2014													
Crash Locations		2018	2017	2016	2015	2014													

STRUCTURE DESCRIPTIONS

<p>Culvert 79-7S: Culvert - 1978 Structure No. 300091797S03011 Length: 17' Under Clearance: 8.0' Facility Carried: I91 Structure Type: RC ARCH Features Intersected: SIMPSON BROOK Maintenance: State</p> <p>Bridge 80S: Frame - 1978 Structure No. 200091080S03012 Length: 35' Under Clearance: 14.25' Facility Carried: I91 ML Structure Type: RC FRAME Features Intersected: I91 OVER TH NO 11 Maintenance/Ownership: State</p> <p>Culvert 80-2: Culvert - 1978 Structure No. 30009180-203161 Length: 8' Under Clearance: 8.0' Facility Carried: I91 Structure Type: CGMPP Features Intersected: BROOK Maintenance: State</p> <p>Bridge 81B: Stringer/multi-beam or girder Structure No. 200091081B03162 Structure Type: 4 span continuous welded plate girder Features Intersected: RAMP B OVER I91 N+S Maintenance/Ownership: State</p> <p>Bridge 81S: Stringer/multi-beam or girder - 1978 Structure No. 200091081S03162 Length: 125' Width: 36.6' Under Clearance: 16.33' Facility Carried: I91 SB ML Structure Type: WELDED PLATE GIRDER Features Intersected: I91SB OVER RAMP D Surface: Bituminous Maintenance/Ownership: State</p> <p>Bridge 82S: Stringer/multi-beam or girder - 1978 Structure No. 200091082S03112 Length: 554' Width: 42.4' Under Clearance: 58.0' Facility Carried: I91 ML Structure Type: 3 SP CONT WLD PL GIR Features Intersected: I91 OVERTH77/PR/CRL R.R. Surface: Bituminous Maintenance/Ownership: State</p> <p>Bridge 83S: Stringer/multi-beam or girder - 1978 Structure No. 200091083S03112 Length: 216' Width: 46.5' Under Clearance: 14.42' Facility Carried: I91 ML Structure Type: 2 SP CONT WLD PL GIR Features Intersected: I91 OVER US 5 Surface: Bituminous Maintenance/Ownership: State</p> <p>Bridge 84S: Stringer/multi-beam or girder - 1975 Structure No. 200091084S03112 Length: 80' Width: 40.0' Under Clearance: 14.33' Facility Carried: I91 ML Structure Type: PRECAST AASHTO I-BM Features Intersected: I91 OVER TH NO 68 Surface: Bituminous Maintenance/Ownership: State</p> <p>Culvert 85: Culvert - 1975 Structure No. 200091085S03112 Length: 26' Under Clearance: 22.83' Facility Carried: I91 ML Structure Type: C.G.M.P.P. Features Intersected: I91 OVER LV RR Maintenance/Ownership: State</p> <p>Culvert 85-1: Culvert - 1974 Structure No. 30009185-103111 Length: 10' Under Clearance: 10.0' Facility Carried: I91 Structure Type: CGMPP Features Intersected: BROOK Maintenance: State</p>	<p>Bridge 86: Stringer/multi-beam or girder - 1975 Structure No. 20700000703112 Length: 588' Facility Carried: VT 02 ML Structure Type: 5 SP WELDED PLT GIR Features Intersected: I91 UNDER VT 2B</p> <p>Bridge 87: Frame - 1975 Structure No. 200091008703112 Length: 54' Facility Carried: I91 ML Structure Type: TWIN CELL RC BOX Features Intersected: SLEEPERS RIVER Maintenance/Ownership: State</p> <p>Bridge 88N: Stringer/multi-beam or girder - 1975 Structure No. 20028103E03112 Length: 327' Facility Carried: US 02 E ML Structure Type: 2 SP CONT WLD PL GIR Features Intersected: I91 UNDER US 2</p> <p>Bridge 88S: Stringer/multi-beam or girder - 1975 Structure No. 20028103W03112 Length: 327' Facility Carried: US 02 W ML Structure Type: 2 SP CONT WLD PL GIR Features Intersected: I91 UNDER US 2</p> <p>Bridge 89: Stringer/multi-beam or girder - 1975 Structure No. 2003110D8903111 Length: 228' Facility Carried: TR 04 Structure Type: 2 SP CONT WLD PL GIR Features Intersected: I91 UNDER TH NO 4</p> <p>Bridge 90S: Stringer/multi-beam or girder - 1975 Structure No. 200091090S03112 Length: 32' Width: 39.5' Under Clearance: 15.42' Facility Carried: I91 ML Structure Type: ROLLED BEAM Features Intersected: I91SB OVER VT973 - CONN Surface: Bituminous Maintenance/Ownership: State</p> <p>Bridge 90-1S: Culvert - 1975 Structure No. 300091901S03111 Length: 7' Under Clearance: 7.0' Facility Carried: I91 Structure Type: CGMPP Features Intersected: BROOK Maintenance: State</p> <p>Bridge 91S: Stringer/multi-beam or girder - 1975 Structure No. 200091091S03112 Length: 214' Width: 39.5' Under Clearance: 27.25' Facility Carried: I91 ML Structure Type: 3 SP CONT ROLLED BM Surface: Bituminous Maintenance/Ownership: State</p>
--	--

<p>Historic Projects</p> <ul style="list-style-type: none"> Unknown Retreatment Resurface Bituminous Mix Skippy Mix Bituminous Seal <p>Surface Treated</p> <ul style="list-style-type: none"> Gravel Cold Plane and Reclaimed Base and Bituminous Concrete <p>Functional Class</p> <ul style="list-style-type: none"> 1 - Interstate System 2 - Other Freeways and Expressways 3 - Principal Arterial 4 - Minor Arterial 5 - Major Collector 6 - Minor Collector <p>Speed Zones</p> <ul style="list-style-type: none"> 15 20 30 35 40 45 50 55 60 65 	<p>Curves</p> <ul style="list-style-type: none"> Left (degrees) Right (degrees) <p>Grades</p> <ul style="list-style-type: none"> Left (percent) Right (percent) <p>Traffic Counters</p> <ul style="list-style-type: none"> Continuous (CTC) Weigh-In-Motion (WIM) Short-Term, Scheduled Short-Term, Unscheduled <p>Crash Locations</p> <ul style="list-style-type: none"> Fatal Injury Property Damage Only Unknown Crash Type <p>High Crash Locations (HCL's)</p> <p>Sections (& Intersections)</p> <ul style="list-style-type: none"> HCL No. 1 - 100 (1 - 10) 101 - 200 (11 - 20) 201 - 300 (21 - 30) 301 - 400 (31 - 40) 401 - 800 (41 - 113) <p>AADT</p> <ul style="list-style-type: none"> 1 - 100 101 - 200 201 - 300 301 - 400 401 - 800 	<p>Mileage by Functional Class By Sheet</p> <table border="1"> <tr> <td>91-3</td> <td>1 - Interstate</td> <td>8.301</td> </tr> <tr> <td>91-2</td> <td>1 - Interstate</td> <td>0.699</td> </tr> </table> <p>Mileage by Town By Sheet</p> <table border="1"> <tr> <td>ETE - I091-0000S</td> <td>9.0 of 177.432</td> </tr> </table>	91-3	1 - Interstate	8.301	91-2	1 - Interstate	0.699	ETE - I091-0000S	9.0 of 177.432	<p>DISTRICT</p> <p>7</p>	<p>TOWN</p> <p>ST. JOHNSBURY, BARNET, WATERFORD</p>	<p>Date: 12/03/19</p> <p>15 of 20</p> <p>TWN mileage: 126.0 to 135.0</p>	<p>ROUTE</p> <p>I-91</p> <p>ETE mileage: 126.0 to 135.0</p>
91-3	1 - Interstate	8.301												
91-2	1 - Interstate	0.699												
ETE - I091-0000S	9.0 of 177.432													