




Route Log and Progress Chart

DRAFT

Please Note: Errors and Omissions May Exist. Contact the VTrans Mapping Section with questions or concerns.


DISTRICT	TOWN	ROUTE
4, 7	FAIRLEE, THETFORD, NORWICH	I-91

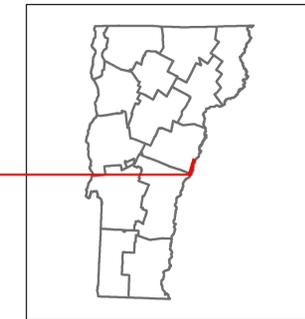

Stick Diagram

- Town Center
- Intersecting State Routes (excl. ramps/approaches)
- Other Intersecting Highways, Ramps, Approaches
- Railroad Crossings
- Primary Structures
- Secondary Structures
- Divided State Highway
- State Highway
- Divided Town Highway
- Town Highway
- Streams (Hydraulic Structure)
- Town Boundary
- Village/IC Boundaries
- District Boundaries
- State/Town Highway Change
- Divided Highway Limits
- Ghost Section Boundary
- Federal Urban Area Limits

Scale: 1 INCH = 2,000 FEET

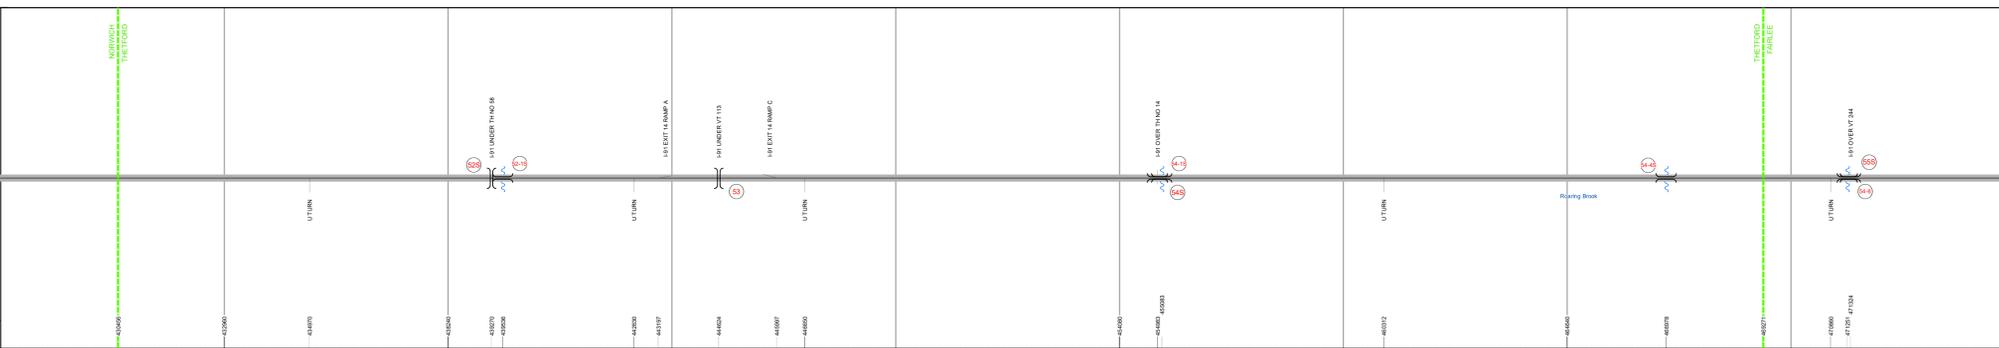

STRUCTURE DESCRIPTIONS


- Bridge 52S:** Stringer/multi-beam or girder - 1970
Structure No. 200911D52S09111
Length: 129'
Facility Carried: TR 58
Structure Type: PLATE GIRDER
Features Intersected: I 91 UNDER TH NO 58
- Culvert 52-1S:**
Culvert - 1971
Structure No. 300091521S09111
Length: 13'
Under Clearance: 8.5'
Facility Carried: I91
Structure Type: CGMPPA
Features Intersected: BROOK
Maintenance: State
- Bridge 53:** Stringer/multi-beam or girder - 1970
Structure No. 200180003209112
Length: 204'
Facility Carried: VT 00113 ML
Structure Type: 2 SPN WELDED PLT GIR
Features Intersected: I 91 UNDER VT 113
- Bridge 54S:** Frame - 1971
Structure No. 200091054S09112
Length: 21'
Under Clearance: 14.25'
Facility Carried: I91 ML
Structure Type: RC FRAME
Features Intersected: I 91 OVER TH NO 14
Maintenance/Ownership: State
- Culvert 54-1S:**
Culvert - 1971
Structure No. 300091541S09111
Length: 7'
Under Clearance: 8.0'
Facility Carried: I91
Structure Type: CGMPP
Features Intersected: BROOK
Maintenance: State
- Culvert 54-4S:**
Culvert - 1971
Structure No. 300091544S09111
Length: 7'
Under Clearance: 5.0'
Facility Carried: I91
Structure Type: CGMPPA
Features Intersected: BROOK
Maintenance: State
- Culvert 54-6:**
Culvert - 1969
Structure No. 30009154-609061
Length: 9'
Under Clearance: 8.0'
Facility Carried: I91
Structure Type: CGMPP
Features Intersected: BROOK
Maintenance: State
- Bridge 55S:** Stringer/multi-beam or girder - 1971
Structure No. 200091055S09062
Length: 242'
Width: 39.4'
Under Clearance: 39.42'
Facility Carried: I 91 ML
Structure Type: 3SP CONT ROLLED BEAM
Features Intersected: I 91 OVER VT 244
Surface: Bituminous
Maintenance/Ownership: State

Road Widths	Travellane	Roadway	Lane Count	Base	Subbase
				Two 2 1/2" Cr. Stone Base Courses	
				24" Crushed Rock	
					Two 2 1/2" Plant Mix Base Courses

Curves	Grades
	4.5

Guardrails

Rumblestrips

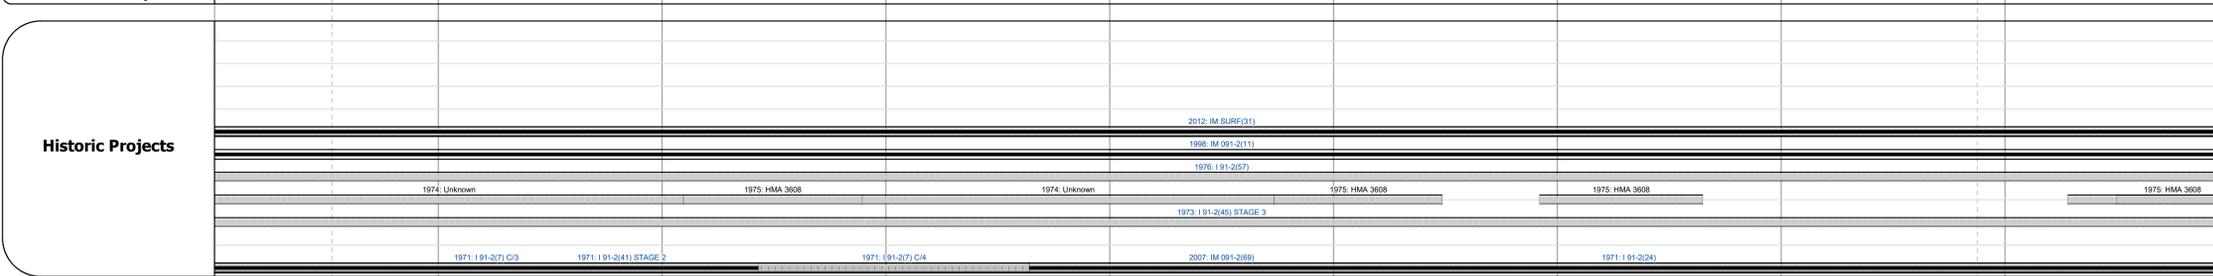

Maintenance Garage
District 4 - HWY Maintenance Thetford Garage

Speed Zone

Functional Class
1

National Highway System
NHS - Interstate

Limited Access Highway
Full

Customer Service Level
Interstate Or Divided Highway

Traffic Counters

AAADT
2018
2017
2016
2015
2014

Crash Locations
2018
2017
2016
2015
2014