





# Route Log and Progress Chart

**DRAFT**

Please Note: Errors and Omissions May Exist.  
Contact the VTrans Mapping Section with questions or concerns.

DISTRICT	TOWN	ROUTE
7	RYEGATE, NEWBURY	I-91

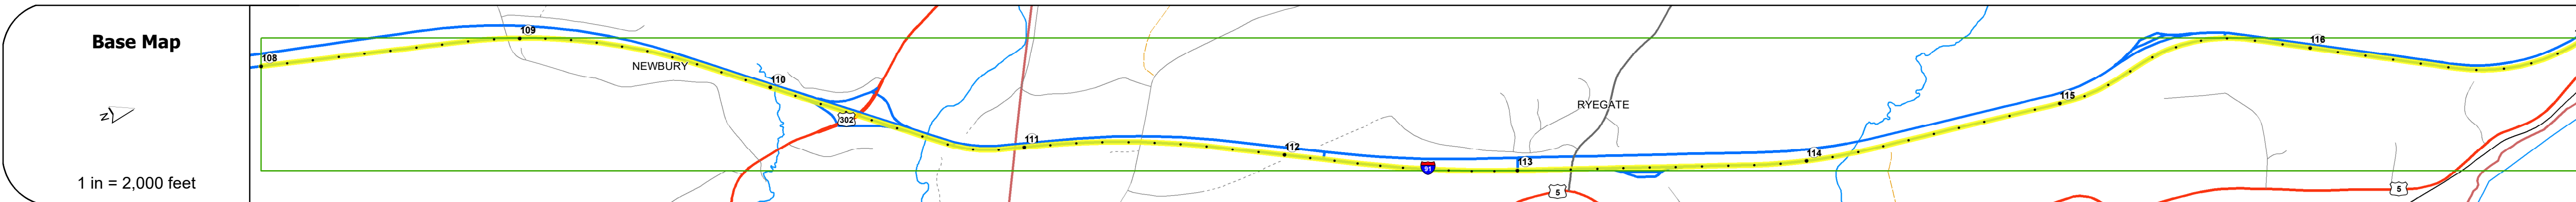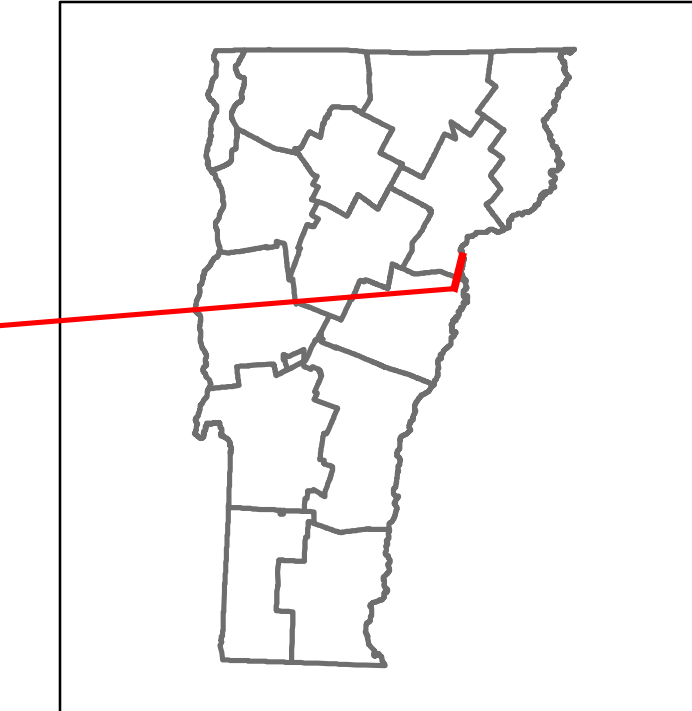

Travellane	Roadway	Lane Count	Base	Subbase

Curves

Grades								
-5	-4	+5	-5	+3.38	-3.8	+2.2	-2.4	+3.47 +3.48

Guardrails

Rumblestrips

Historic Projects			
2010: IM 091-2(72)	2010: IM MEMB(16)	2010: IM MEMB(16)	2013: IM 091-2(78)
1993: IR MEMB(1)			
1986: IR 091-2(3)			1982: 191-2(55) STAGE 3
1977: 191-2(81) STAGE 3			
1974: 191-2(11) C3	2007: IM 091-2(80)	1974: 191-2(26) STAGE 2	1974: 191-2(49)
			1976: 191-2(16) C2 1976: 191-2(27) STAGE 2
			1976: 191-2(53) C3

Maintenance Garage	
District 7 - HWY Maintenance Bradford Garage	District 7 - HWY Maintenance Newbury Garage

Speed Zone

Functional Class
1

National Highway System
NHS - Interstate

Limited Access Highway
Full

Customer Service Level
Interstate Or Divided Highway

Traffic Counters

AADT	2018	2017	2016	2015	2014
	5600	5800	6100	6300	6000

Crash Locations	2018	2017	2016	2015	2014
	HCL Section No. 706	HCL Section No. 531			HCL Section No. 409

## STRUCTURE DESCRIPTIONS

- Bridge 65N:** Stringer/multi-beam or girder - 1973  
Structure No. 200907D65N09071  
Length: 130'  
Facility Carried: TR 07  
Structure Type: WELDED PLATE GIRDER  
Features Intersected: 191 UNDER TH NO 7
- Culvert 65-2:**  
Culvert - 1973  
Structure No. 30009165-209071  
Length: 10'  
Under Clearance: 10.0'  
Facility Carried: I91  
Structure Type: CGMPP  
Features Intersected: BROOK  
Maintenance: State
- Bridge 66:** Stringer/multi-beam or girder - 1973  
Structure No. 200026042C09072  
Length: 250'  
Facility Carried: US 00302 ML  
Structure Type: 2SPN CONT WLD PLT GR  
Features Intersected: 191 UNDER US 302
- Bridge 67N:** Stringer/multi-beam or girder - 1973  
Structure No. 200091067N09072  
Length: 334'  
Width: 39.3'  
Facility Carried: 191 ML  
Structure Type: 3SPN CONT WLD PLT GR  
Features Intersected: WELLS RIVER  
Surface: Bituminous  
Maintenance/Ownership: State
- Bridge 68:** Stringer/multi-beam or girder - 1973  
Structure No. 2003100D6803101  
Length: 335'  
Facility Carried: TR 61  
Structure Type: 2SPN CONT WLD PLT GR  
Features Intersected: 191 UNDER TH NO 81
- Culvert 68-1:**  
Culvert - 1973  
Structure No. 30009168-103101  
Length: 7'  
Under Clearance: 7.5'  
Facility Carried: I91  
Structure Type: CGMPP  
Features Intersected: BROOK  
Maintenance: State
- Culvert 68-3N:**  
Culvert - 1974  
Structure No. 300091683N03101  
Length: 10'  
Under Clearance: 10.0'  
Facility Carried: I91  
Structure Type: CGMPP  
Features Intersected: BROOK  
Maintenance: State
- Bridge 69N:** Stringer/multi-beam or girder - 1976  
Structure No. 200091069N03102  
Length: 92'  
Width: 38.0'  
Under Clearance: 14.5'  
Facility Carried: 191 ML  
Structure Type: ROLLED BEAM  
Features Intersected: 191 OVER TH NO 1  
Surface: Bituminous  
Maintenance/Ownership: State
- Culvert 69-4:**  
Culvert - 1976  
Structure No. 30009169-403101  
Length: 13'  
Under Clearance: 11.0'  
Facility Carried: I91  
Structure Type: RC BOX  
Features Intersected: MANCHESTER BROOK  
Maintenance: State

<b>Historic Projects</b> <ul style="list-style-type: none"> <li>Unknown</li> <li>Bituminous Concrete</li> <li>Retreatment</li> <li>Resurface</li> <li>Bituminous Mix</li> <li>Skippy Mix</li> <li>Bituminous Seal</li> </ul>	<b>Functional Class</b> <ul style="list-style-type: none"> <li>1 - Interstate System</li> <li>2 - Other</li> <li>3 - Principal Arterial</li> <li>4 - Minor Arterial</li> <li>5 - Major Collector</li> <li>6 - Minor Collector</li> </ul>	<b>Curves</b> <ul style="list-style-type: none"> <li>Left</li> <li>Right</li> </ul>	<b>Grades</b> <ul style="list-style-type: none"> <li>grade up</li> <li>grade down</li> </ul>	<b>Traffic Counters</b> <ul style="list-style-type: none"> <li>Continuous (CTC)</li> <li>Weight-In-Motion (WIM)</li> <li>Short-Term, Scheduled</li> <li>Short-Term, Unscheduled</li> </ul>	<b>Crash Locations</b> <ul style="list-style-type: none"> <li>Fatal</li> <li>Injury</li> <li>Property Damage Only</li> <li>Unknown Crash Type</li> </ul>	<b>Mileage by Functional Class By Sheet</b> 91-2 1 - Interstate 9.000	<b>Mileage by Town By Sheet</b> ETE - I091-0000 9.0 of 177.432	<b>DISTRICT</b> 7	<b>TOWN</b> RYEGATE, NEWBURY	<b>Date:</b> 12/03/19	<b>ROUTE</b> I-91
<b>Speed Zones</b> 25 30 35 40 45 50 55 60 65						<b>High Crash Locations (HCL's)</b> HCL No. 1 - 100 (1 - 10) 201 - 300 (21 - 30) 301 - 400 (31 - 40) 401 - 500 (41 - 50) 501 - 600 (51 - 60) 601 - 700 (61 - 70)		<b>Page Total Mileage:</b> 9.000 mi		<b>Page Total Mileage:</b> 9.0 mi	