
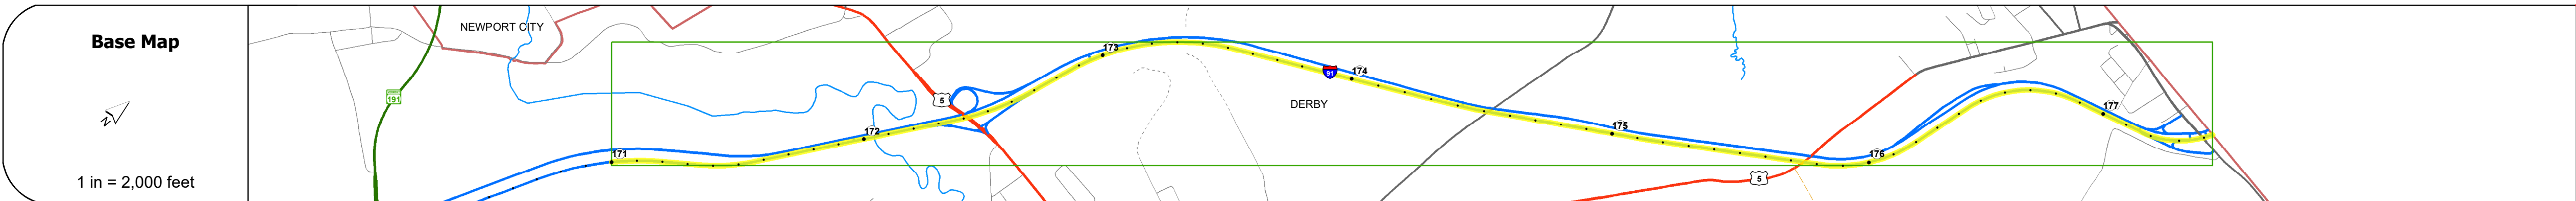


DISTRICT	TOWN	ROUTE
9	DERBY	I-91

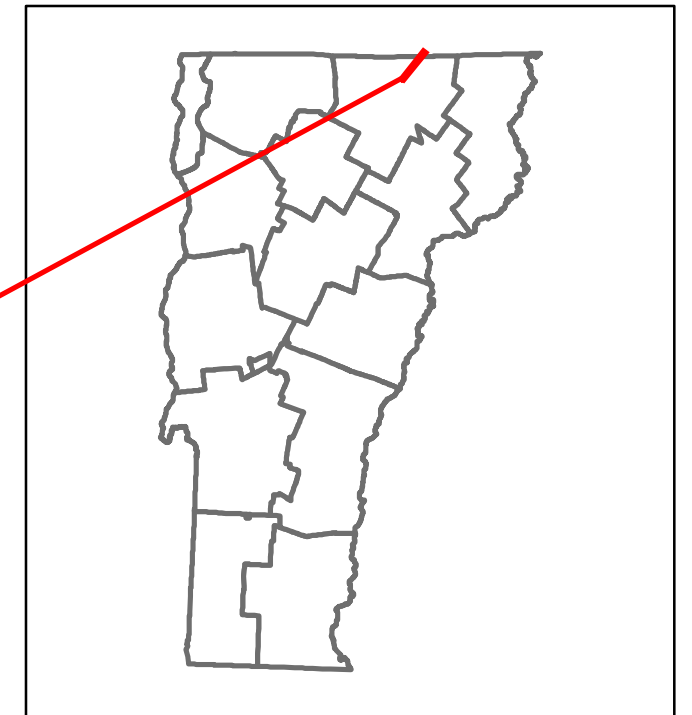

Travellane	Roadway	Lane Count	Base	Subbase
			Two 2 1/2" Plant Mix Base Courses	
			24" Crushed Rock	
			Two 2 1/2" Plant Mix Base Courses	

Curves	Grades	Guardrails	Rumblestrips

Historic Projects
1992 IR DECK(28), 2011 IM CULV (15), 2010 IM 091-3(46), 1963 IR DECK(28), 1975 I 91-3(34) STAGE 3, 1970 I 91-3(7), 1963 I 91-3(5), 1971 I 91-3(21), 1969 I 91-3(22), 1962 I 91-3(3), 1987 IR 091-3(1), 1974 I 91-3(33)

Maintenance Garage
District 9 - HWY Maintenance Derby Garage

Speed Zone
40

Functional Class
1

National Highway System
NHS - Interstate

Limited Access Highway
Full

Customer Service Level
Interstate Or Divided Highway

Traffic Counters

Speed Zone
25 30 35 40 45 50 55 60 65

Crash Locations
HCL Section No. 364, HCL Section No. 478, HCL Section No. 361

Historic Projects
Unknown, Bituminous Concrete, Retreatment, Bituminous Macadam, Resurface, Cold Plane and Bituminous Concrete, Bituminous Mix, Skiny Mix, Bituminous Seal, Concrete, Surface Treated Gravel, Plant Mix, Reclaimed Base and Bituminous Concrete

Functional Class
1 - Interstate System, 2 - Other Freeways and Expressways, 3 - Principal Arterial, 4 - Minor Arterial, 5 - Major Collector, 6 - Minor Collector

Curves	Grades
Left, Right, (degrees), (percent) grade up, (percent) grade down	

Traffic Counters
Continuous (CTC), Weigh-In-Motion (WIM), Short-Term, Scheduled, Short-Term, Unscheduled

Crash Locations
Fatal, Injury, Property Damage Only, Unknown Crash Type

High Crash Locations (HCL's)
Sections (& Intersections), HCL No. 1-100 (1-10), 101-200 (11-20), 201-300 (21-30), 301-400 (31-40), 401-500 (41-50), 501-600 (51-60), 601-700 (61-70), 701-800 (71-80), 801-900 (81-90), 901-1000 (91-100)

Mileage by Functional Class By Sheet
91-3 1 - Interstate 6.432

Mileage by Town By Sheet
ETE - I091-0000 6.432 of 177.432

AADT
2018: 5700, 3200, 2700; 2017: 5300, 3200, 2700; 2016: 5000, 3100, 2600; 2015: 4600, 3100, 2600; 2014: 4800, 3100, 2400

Crash Locations
2018, 2017, 2016, 2015, 2014

STRUCTURE DESCRIPTIONS

- Bridge 110N:** Stringer/multi-beam or girder - 1970
Structure No. 200091110N10072
Length: 303'
Width: 38'2"
Facility Carried: 191 ML
Structure Type: 3 SPAN CONT GIRDER
Features Intersected: CLYDE RIVER
Surface: Bituminous
Maintenance/Ownership: State
- Bridge 111:** Stringer/multi-beam or girder - 1970
Structure No. 200034017810072
Length: 331'
Facility Carried: US 05 ML
Structure Type: ASP CONT ROLLED BM
Features Intersected: 191 UNDER US 5
- Culvert 111-1:** Culvert - 1963
Structure No. 300091111110071
Length: 7'
Under Clearance: 7.5'
Facility Carried: I91
Structure Type: CGMPP ALUM SLEEVED
Features Intersected: BROOK
Maintenance: State
- Bridge 112:** Stringer/multi-beam or girder - 1962
Structure No. 200319004A10072
Length: 344'
Facility Carried: TR 03 ML
Structure Type: 5 SP ROLLED BEAM
Features Intersected: 191 UNDER TH NO 3
- Culvert 112-2:** Culvert - 1962
Structure No. 30009112210071
Length: 8'
Under Clearance: 8.5'
Facility Carried: I91
Structure Type: CGMPP
Features Intersected: BROOK
Maintenance: State
- Bridge 113N:** Stringer/multi-beam or girder - 1962
Structure No. 200091113N10072
Length: 214'
Width: 42'0"
Under Clearance: 15.67'
Facility Carried: 191 ML
Structure Type: SSP ROLLED BM
Features Intersected: 191 OVER US 5
Surface: Bituminous
Maintenance/Ownership: State
- Culvert 1131N:** Culvert - 1962
Structure No. 300091H13N10071
Length: 7'
Under Clearance: 7.5'
Facility Carried: I91
Structure Type: CGMPP
Features Intersected: BROOK
Maintenance: State
- Bridge 114:** Stringer/multi-beam or girder - 1962
Structure No. 20031800110072
Length: 316'
Facility Carried: US 05 CONN
Structure Type: 5 SP ROLLED BM
Features Intersected: 191 UNDER US 5 CONN

DISTRICT	TOWN	Date: 12/03/19	ROUTE
9	DERBY	20 of 20 TWN mileage: 171.0 to 177.432	I-91 ETE mileage: 171.0 to 177.432