




# Route Log and Progress Chart

**DRAFT**


Please Note: Errors and Omissions May Exist.  
Contact the VTrans Mapping Section with questions or concerns.

DISTRICT	TOWN	ROUTE
7	ST. JOHNSBURY, WATERFORD	I-93

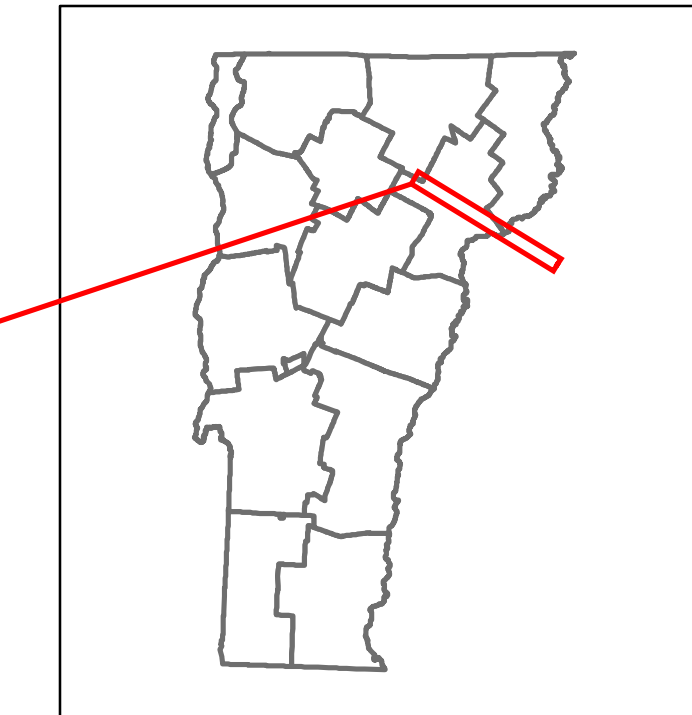

**Base Map**

1 in = 1.8 miles

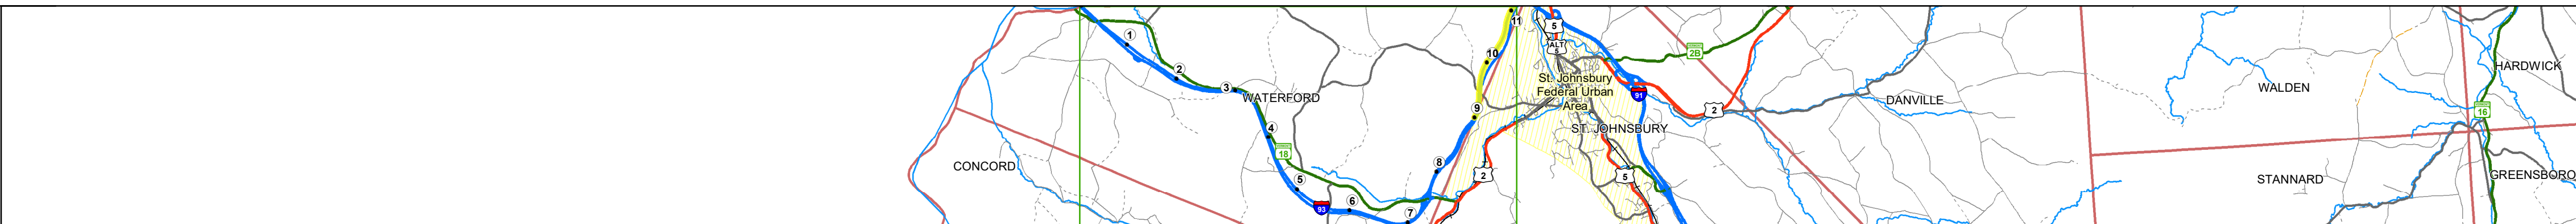

**Stick Diagram**

- Town Center
- Intersecting State Routes (excl. ramps/approaches)
- Other Intersecting Highways, Ramps, Approaches
- Railroad Crossings
- Primary Structures
- Secondary Structures
- Divided State Highway
- State Highway
- Divided Town Highway
- Town Highway
- Streams (Hydraulic Structure)
- Town Boundary
- Village/UC Boundaries
- District Boundaries
- State/Town Highway Change
- Divided Highway Limits
- Ghost Section Boundary
- Federal Urban Area Limits

Scale: 1 INCH = 2,000 FEET



## STRUCTURE DESCRIPTIONS

**Bridge 8:**  
Stringer/multi-beam or girder - 1982  
Structure No. 20031600D803161  
Length: 306'  
Facility Carried: TR 04  
Structure Type: 2 SP CONT WLD PL GIR  
Features Intersected: I 93 UNDER TH NO 4

**Culvert 8-1S:**  
Culvert - 1982  
Structure No. 3000938-1S03161  
Length: 6'  
Under Clearance: 4.0'  
Facility Carried: I-93  
Structure Type: ACCGMPPA  
Features Intersected: BROOK  
Maintenance: State

<b>Road Widths</b>	Travellane: 24
Roadway	40
Lane Count	2
Base	Two 2 1/2" Plant Mix Base Courses
Subbase	24" Crushed Stone

<b>Curves</b>	
---------------	--

<b>Grades</b>	
---------------	--

<b>Guardrails</b>	
-------------------	--

<b>Rumblestrips</b>	
---------------------	--

<b>Historic Projects</b>	<p>2015 IM SURF(47)</p> <p>1999 IM 093-109</p> <p>1982 (93-103) C3</p>
--------------------------	--

<b>Maintenance Garage</b>	District 7 - HWY Maintenance St Johnsbury Garage
---------------------------	--

<b>Speed Zone</b>	
-------------------	--

<b>Functional Class</b>	1 - Interstate
-------------------------	----------------

<b>National Highway System</b>	NHS - Interstate
--------------------------------	------------------

<b>Limited Access Highway</b>	Full
-------------------------------	------

<b>Customer Service Level</b>	Interstate Or Divided Highway
-------------------------------	-------------------------------

<b>Traffic Counters</b>	
-------------------------	--

<b>AADT</b>	2018	
	2017	
	2016	
	2015	
	2014	

<b>Crash Locations</b>	2018	
	2017	
	2016	
	2015	
	2014	

**Historic Projects**

- Unknown
- Bituminous Concrete
- Retreatment
- Resurface
- Bituminous Mix
- Skippy Mix
- Bituminous Seal
- Surface Treated Gravel
- Plant Mix
- Reclaimed Base and Bituminous Concrete
- Concrete
- Gravel

**Functional Class**

- 1 - Interstate System
- 2 - Other Freeways and Expressways
- 3 - Principal Arterial
- 4 - Minor Arterial
- 5 - Major Collector
- 6 - Minor Collector

**Speed Zones**

15 20 25 30 35 40 45 50 55 60 65

**Curves**

- Left
- Right

**Grades**

- grade up
- grade down

**Traffic Counters**

- Continuous (CTC)
- Weight-In-Motion (WIM)
- Short-Term, Scheduled
- Short-Term, Unscheduled

**Road Widths**

10 12 14 16 18 20

**Crash Locations**

- Fatal
- Injury
- Property Damage Only
- Unknown Crash Type

**High Crash Locations (HCL's)**

Sections (& Intersections)

HCL No. 1-100 (1-10) 201-300 (21-30) 301-400 (31-40) 401-500 (41-50) 501-600 (51-60) 601-700 (61-70) 701-800 (71-80) 801-900 (81-90) 901-1000 (91-100)

**Mileage by Functional Class By Sheet**

93-1 1 - Interstate 2.075

**Mileage by Town By Sheet**

ETE - I093-00005 2.075 of 11.075

Page Total Mileage: 2.075 mi

**DISTRICT**

7

**TOWN**

ST. JOHNSBURY, WATERFORD

**Date: 12/03/19**

**ROUTE**

I-93

ETE mileage: 9.0 to 11.075