## **Route Log and Progress Chart**

Please Note: Errors and Omissions May Exist. Contact the VTrans Mapping Section with questions or concerns.

**DRAFT** 

**DISTRICT TOWN ROUTE** \$T. JOHNSBURY, WATERFORD I-93

Page Total Mileage: 9.0 mi





I-93

ETE mileage:


0.0 to 9.0

1 of 2

TWN mileage:

0.0 to 9.0

ST. JOHNSBURY, WATERFORD

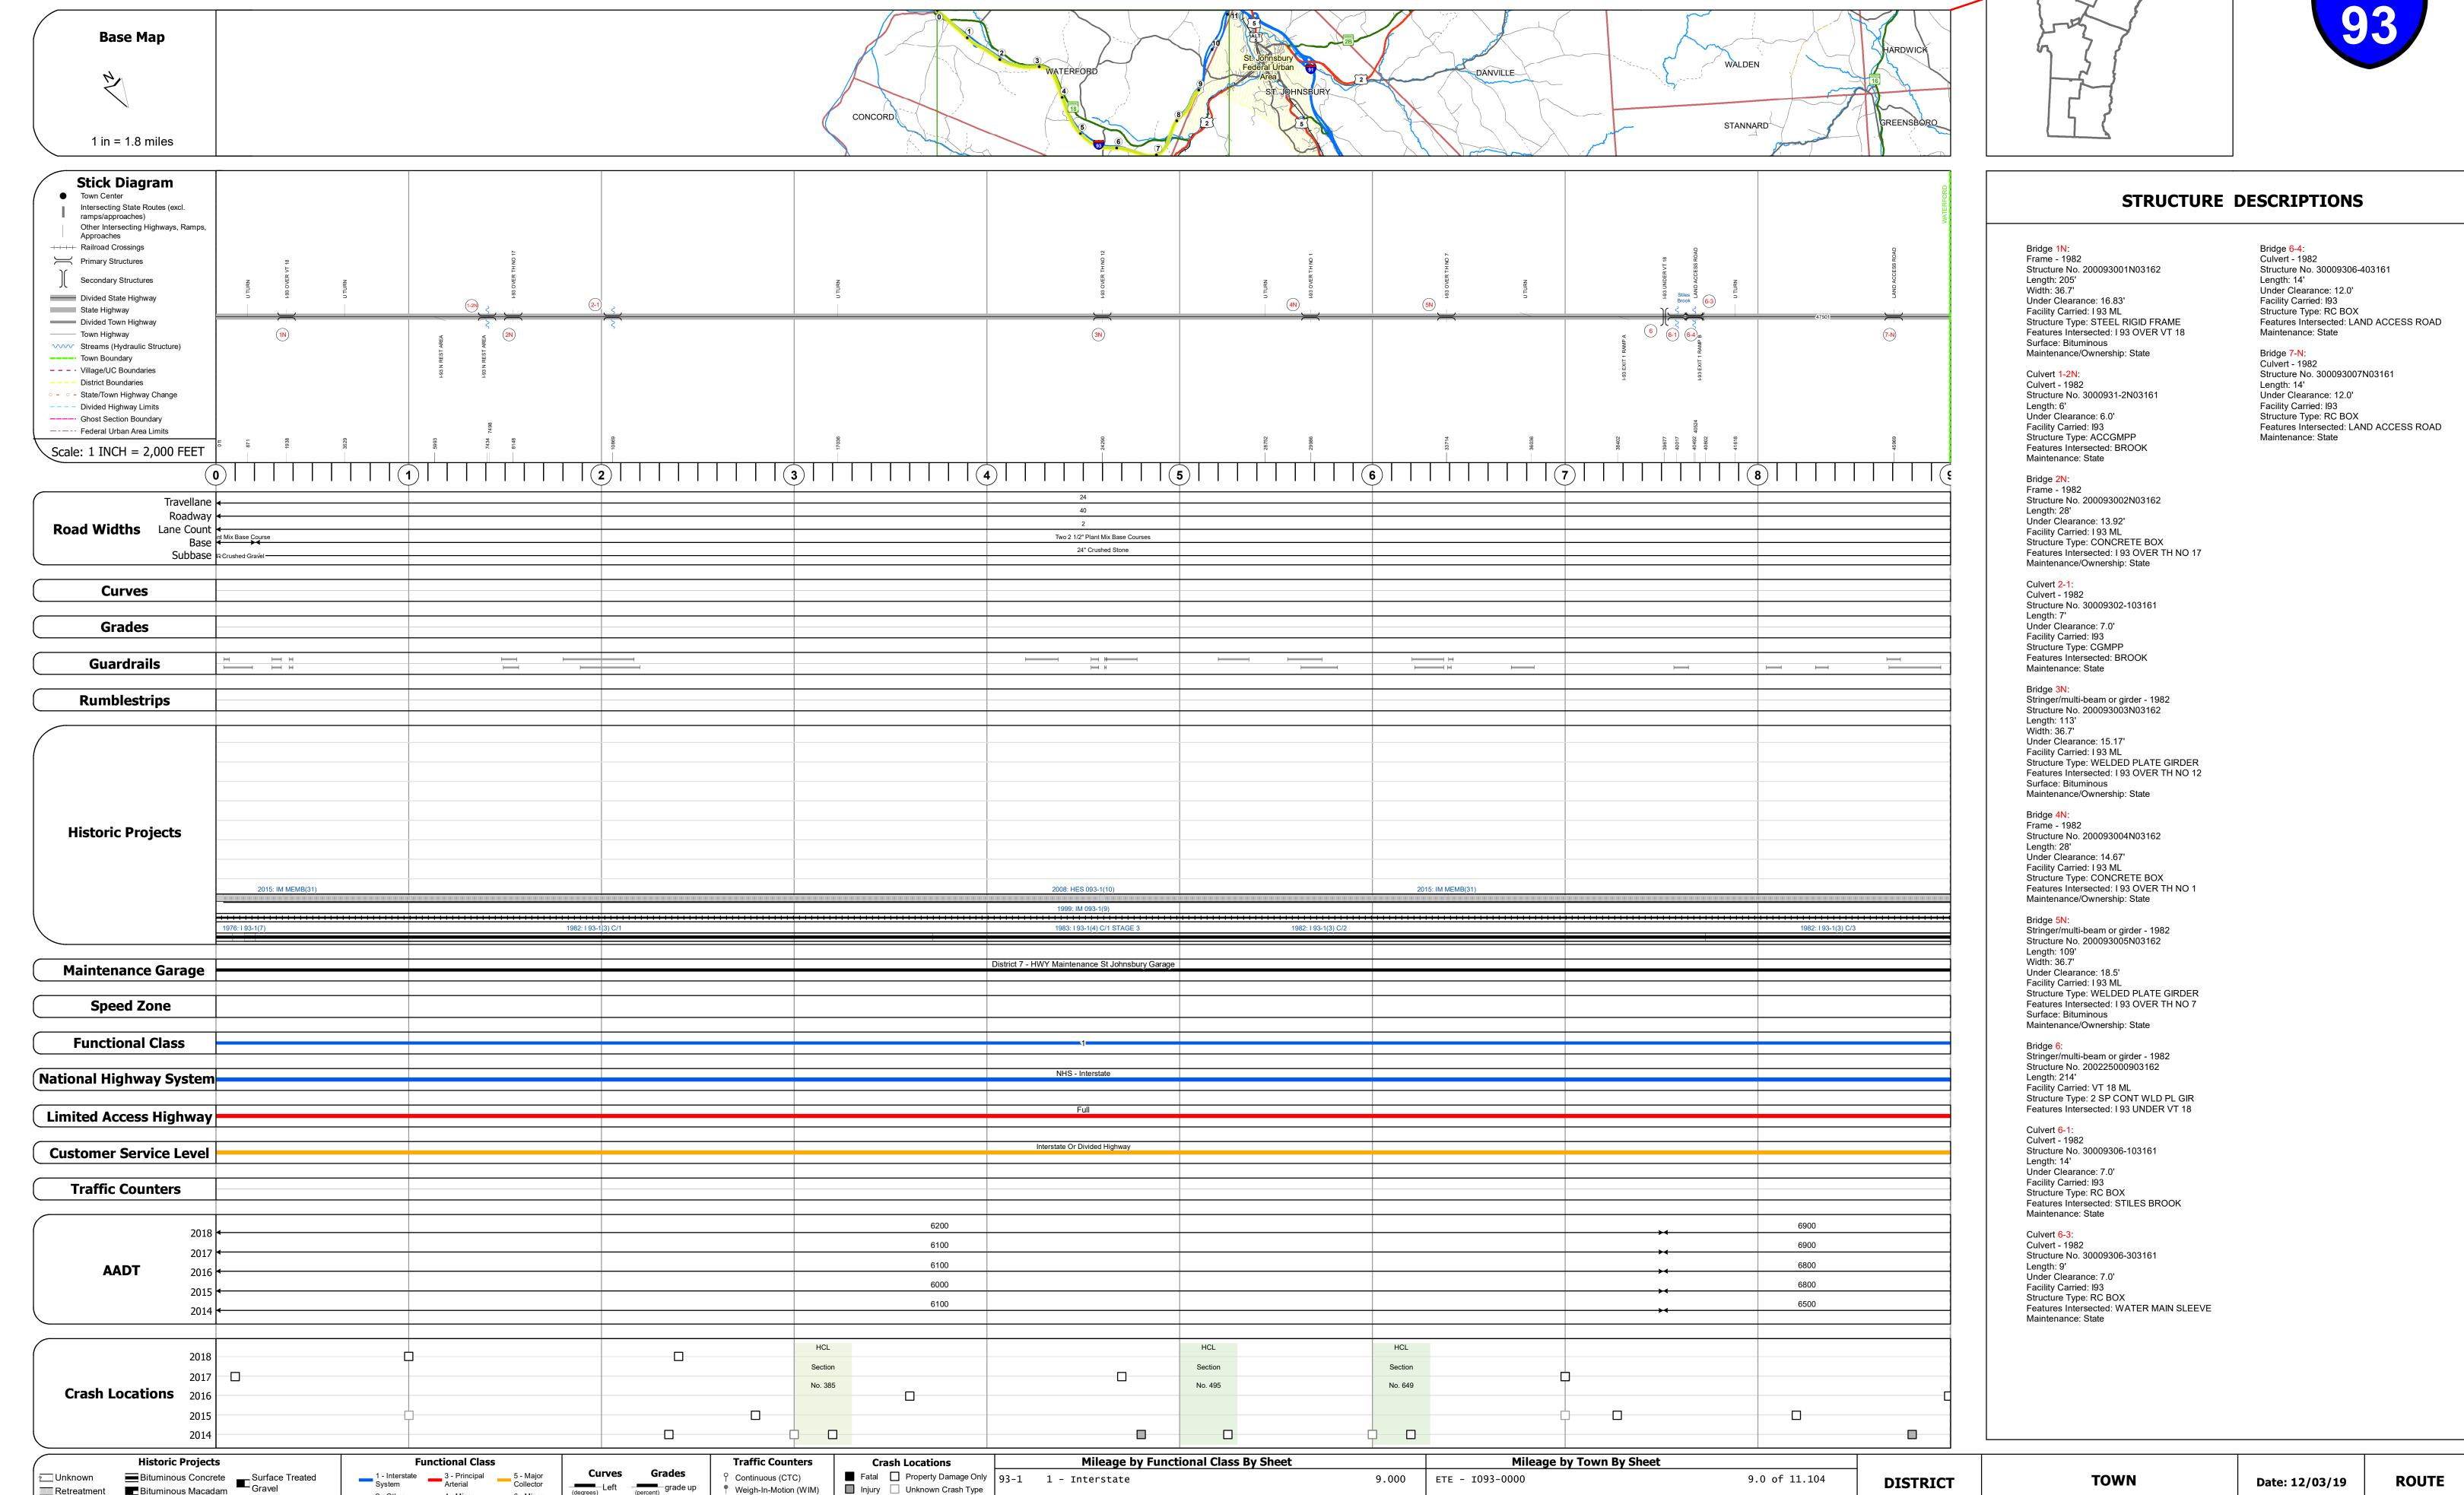

Page Total Mileage: 9.000 mi

2 - Other 4 - Minor Freeways and Arterial

Retreatment Bituminous Macadam

Resurface

Bituminous Mix

Skinny Mix Concrete

Cold Plane and
Bituminous Concrete

Concrete

Bituminous Macadam

Plant Mix

Reclaimed Base and
Bituminous Concrete

Collector

Left (percent) grade up (prade down

Road Widths

Weigh-In-Motion (WIM)

▲ Short-Term, Scheduled

△ Short-Term, Unscheduled

Injury Unknown Crash Type

High Crash Locations (HCL's)

HCL No. 201 - 300 (21 - 30)

1 - 100 (1 - 10) 301 - 400 (31 - 40)

Sections (& Intersections)