




# Route Log and Progress Chart

**DRAFT**


Please Note: Errors and Omissions May Exist.  
Contact the VTrans Mapping Section with questions or concerns.

DISTRICT	TOWN	ROUTE
5	SOUTH BURLINGTON, BURLINGTON	I-189

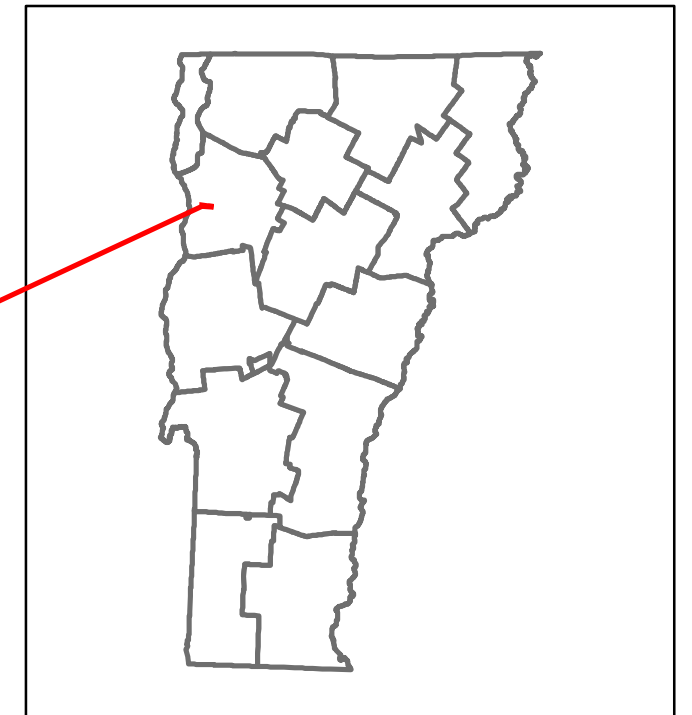

**Base Map**

1 in = 500 feet

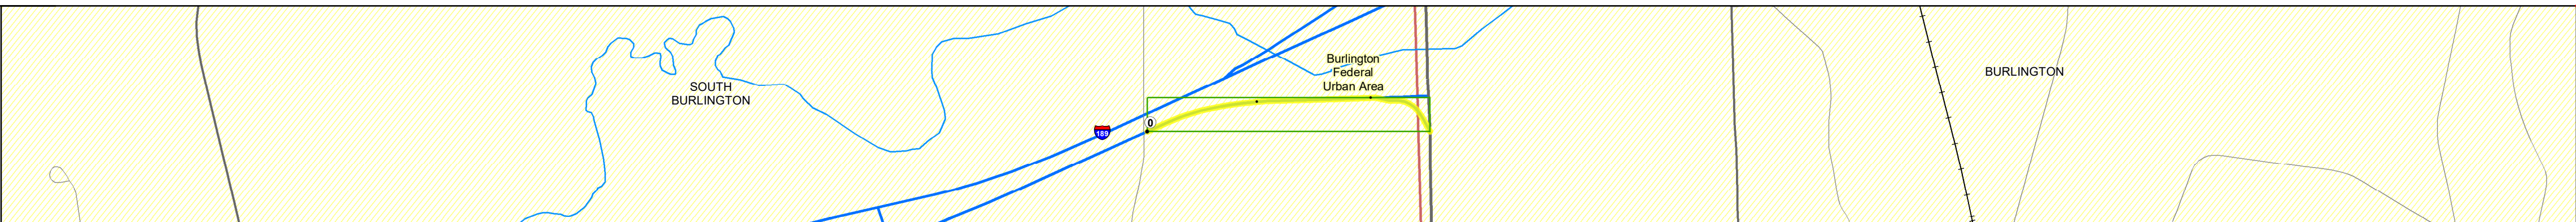

**Stick Diagram**

- Town Center
- Intersecting State Routes (excl. ramps/approaches)
- Other Intersecting Highways, Ramps, Approaches
- Railroad Crossings
- Primary Structures
- Secondary Structures
- Divided State Highway
- State Highway
- Divided Town Highway
- Town Highway
- Streams (Hydraulic Structure)
- Town Boundary
- Village/IC Boundaries
- District Boundaries
- State/Town Highway Change
- Divided Highway Limits
- Ghost Section Boundary
- Federal Urban Area Limits

Scale: 1 INCH = 1,000 FEET



## STRUCTURE DESCRIPTIONS

--

<b>Road Widths</b>	<table border="1"> <tr> <td>Travellane</td> <td>24</td> <td>36</td> <td>20</td> </tr> <tr> <td>Roadway</td> <td>32</td> <td>46</td> <td>24</td> </tr> <tr> <td>Lane Count</td> <td>2</td> <td>2</td> <td>1</td> </tr> <tr> <td>Base</td> <td colspan="3">Two 2 1/2" Plant Mix</td> </tr> <tr> <td>Subbase</td> <td colspan="3">24" Crushed Rock</td> </tr> </table>	Travellane	24	36	20	Roadway	32	46	24	Lane Count	2	2	1	Base	Two 2 1/2" Plant Mix			Subbase	24" Crushed Rock		
Travellane	24	36	20																		
Roadway	32	46	24																		
Lane Count	2	2	1																		
Base	Two 2 1/2" Plant Mix																				
Subbase	24" Crushed Rock																				

<b>Curves</b>	4.4	38.1
---------------	-----	------

<b>Grades</b>	
---------------	--

<b>Guardrails</b>	
-------------------	--

<b>Rumblestrips</b>	
---------------------	--

<b>Historic Projects</b>	<ul style="list-style-type: none"> <li>2010 NH 2726(1)</li> <li>2003 M 189-3(36)</li> <li>1989 MEGC M 50001YD1</li> </ul>
--------------------------	---

<b>Maintenance Garage</b>	
---------------------------	--

<b>Speed Zone</b>	55
-------------------	----

<b>Functional Class</b>	1
-------------------------	---

<b>National Highway System</b>	NHS - Interstate
--------------------------------	------------------

<b>Limited Access Highway</b>	Full
-------------------------------	------

<b>Customer Service Level</b>	Interstate Or Divided Highway
-------------------------------	-------------------------------

<b>Traffic Counters</b>	
-------------------------	--

<b>AADT</b>	2018	
	2017	
	2016	
	2015	
	2014	

<b>Crash Locations</b>	2018	
	2017	
	2016	
	2015	
	2014	

<b>Historic Projects</b> <ul style="list-style-type: none"> <li>Unknown</li> <li>Retreatment</li> <li>Resurface</li> <li>Bituminous Mix</li> <li>Skippy Mix</li> <li>Bituminous Seal</li> </ul>	<b>Functional Class</b> <ul style="list-style-type: none"> <li>1 - Interstate System</li> <li>2 - Other Freeways and Expressways</li> <li>3 - Principal Arterial</li> <li>4 - Minor Arterial</li> <li>5 - Major Collector</li> <li>6 - Minor Collector</li> </ul>	<b>Curves</b> <ul style="list-style-type: none"> <li>Left (degrees)</li> <li>Right (degrees)</li> </ul>	<b>Grades</b> <ul style="list-style-type: none"> <li>grade up (percent)</li> <li>grade down (percent)</li> </ul>	<b>Traffic Counters</b> <ul style="list-style-type: none"> <li>Continuous (CTC)</li> <li>Weight-In-Motion (WIM)</li> <li>Short-Term, Scheduled (counter ID)</li> <li>Short-Term, Unscheduled</li> </ul>	<b>Crash Locations</b> <ul style="list-style-type: none"> <li>Fatal</li> <li>Injury</li> <li>Property Damage Only</li> <li>Unknown Crash Type</li> </ul>	<b>High Crash Locations (HCL's)</b> Sections (& Intersections) HCL No. 201 - 300 (21 - 30) 1 - 100 (1 - 10) 301 - 400 (31 - 40) 101 - 200 (11 - 20) 401 - 500 (41 - 50) 501 - 600 (51 - 60) 601 - 700 (61 - 70)	<b>Mileage by Functional Class By Sheet</b> 189-1 1 - Interstate 0.261	<b>Mileage by Town By Sheet</b> ETE - I189-0000wr001c 0.261 of 0.261	<b>DISTRICT</b> 5	<b>TOWN</b> SOUTH BURLINGTON, BURLINGTON	<b>Date:</b> 02/25/20	<b>ROUTE</b> I-189 ETE mileage: 0.0 to 0.261
							<b>Speed Zones</b> 25 30 35 40 45 50 55 60 65	<b>Road Widths</b> (ft)	<b>AADT</b> (AADT)	<b>Page Total Mileage:</b> 0.261 mi	<b>Page Total Mileage:</b> 0.261 mi	<b>1 of 1</b> TWN mileage: 0.0 to 0.261