





Route Log and Progress Chart

DRAFT

Please Note: Errors and Omissions May Exist.
Contact the VTrans Mapping Section with questions or concerns.

DISTRICT	TOWN	ROUTE
2	WINDHAM	Maj-0123

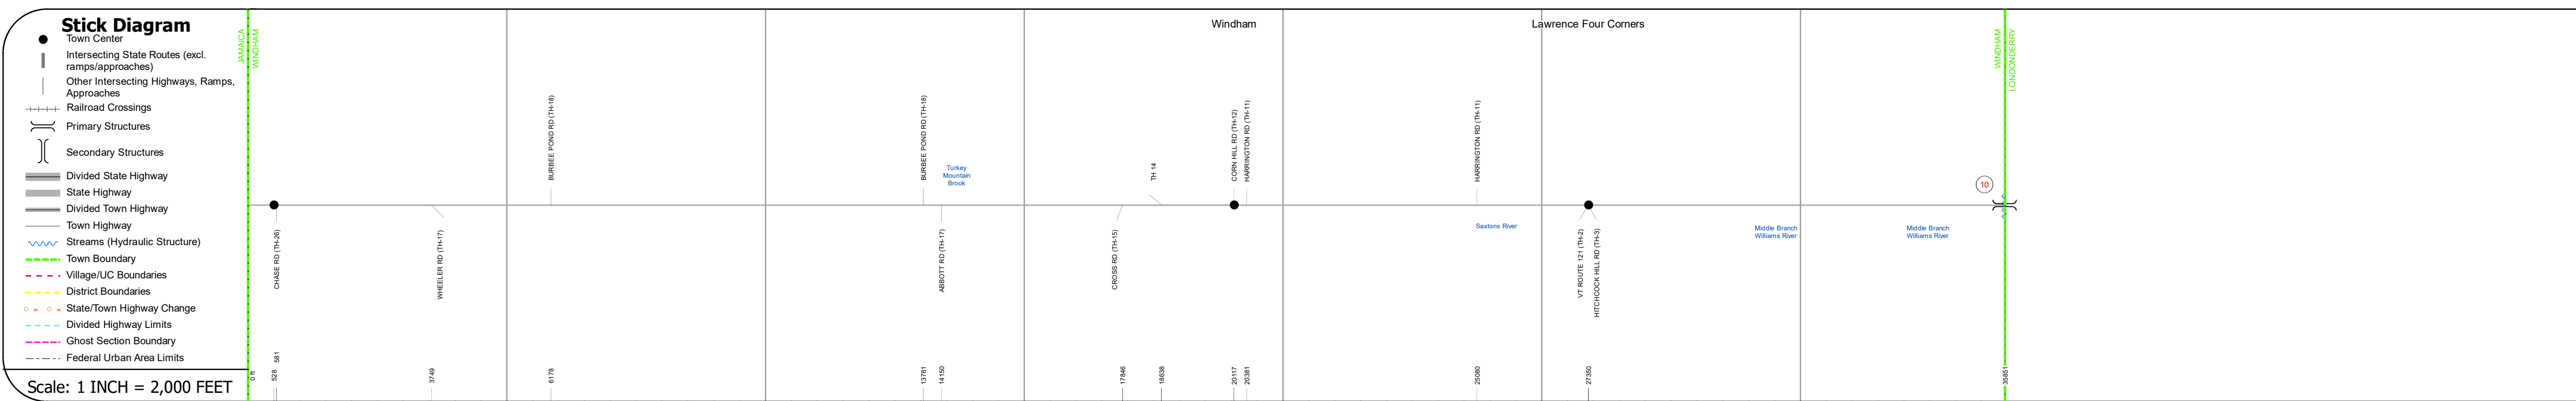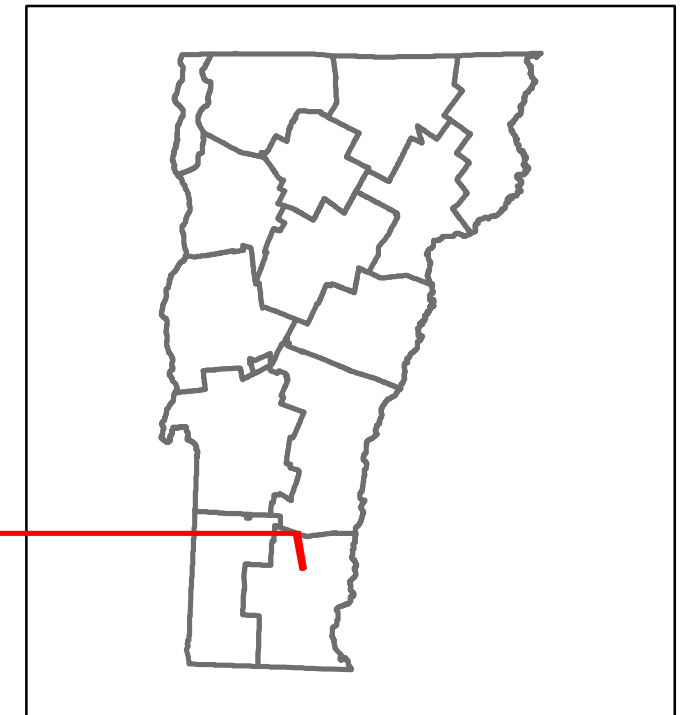

STRUCTURE DESCRIPTIONS

Bridge 10:
Slab - 1961
Structure No. 200123001013232
Length: 25'
Width: 30.7'
Facility Carried: TR 02 FAS 123
Structure Type: CONCRETE SLAB
Features Intersected: MID. BR WILLIAMS RIVER
Surface: Bituminous
Maintenance/Ownership: Town

Road Widths	Travellane: 25', Roadway: 25', Lane Count: 2, Base: 2, Subbase: 2	18" Gravel	15' - 18" Gravel
Curves	11.1, 8.5, 4, 8, 3, 10, 4		
Grades			
Guardrails			
Rumblestrips			
Historic Projects	1950-1985: Various projects including 1950 SA, 1952 SA, 1958 SA, 1962 SA, 1970 Unknown, 1975 Unknown, 1978 Unknown, 1983 Unknown, 1984 Unknown, 1985 Unknown, 1974 Unknown, 1977 Unknown, 1979 Unknown, 1981 Unknown, 1988 S 012321 SA, 1981 S 012311		
Maintenance Garage			
Speed Zone			
Functional Class	5 - Major Collector		
National Highway System			
Limited Access Highway			
Customer Service Level			
Traffic Counters			
AADT	2018: 560, 610, 550, 600 2017: 570, 620, 560, 610 2016: 537, 527, 537, 587 2015: 503, 433, 513, 563 2014: 470, 340, 490, 540		
Crash Locations			

Historic Projects Bituminous Seal, Bituminous Concrete, Resurface, Cold Plane and Bituminous Concrete, Skippy Mix, Concrete, Gravel, Surface Treated Gravel, Plant Mix, Reclaimed Base and Bituminous Concrete	Functional Class 1 - Interstate System, 2 - Other Freeways and Expressways, 3 - Principal Arterial, 4 - Minor Arterial, 5 - Major Collector, 6 - Minor Collector	Curves Left, Right, Grades (up/down)	Traffic Counters Continuous (CTC), Weigh-In-Motion (WIM), Short-Term, Scheduled, Short-Term, Unscheduled	Crash Locations Fatal, Injury, Property Damage Only, Unknown Crash Type	Mileage by Functional Class By Sheet 0123 5 - Major Collector 6.790	Mileage by Town By Sheet WINDHAM - S01231323 6.79 of 6.79	DISTRICT 2	TOWN WINDHAM	Date: 12/02/19	ROUTE Maj-0123
Speed Zones 15, 20, 30, 35, 40, 45, 50, 55, 60, 65								1 of 1 TWN mileage: 0.0 to 6.79	ETE mileage: 3.11 to 9.9	