






# Route Log and Progress Chart

**DRAFT**

Please Note: Errors and Omissions May Exist.  
Contact the VTrans Mapping Section with questions or concerns.

DISTRICT	TOWN	ROUTE
2	TOWNSHEND	Maj-0125

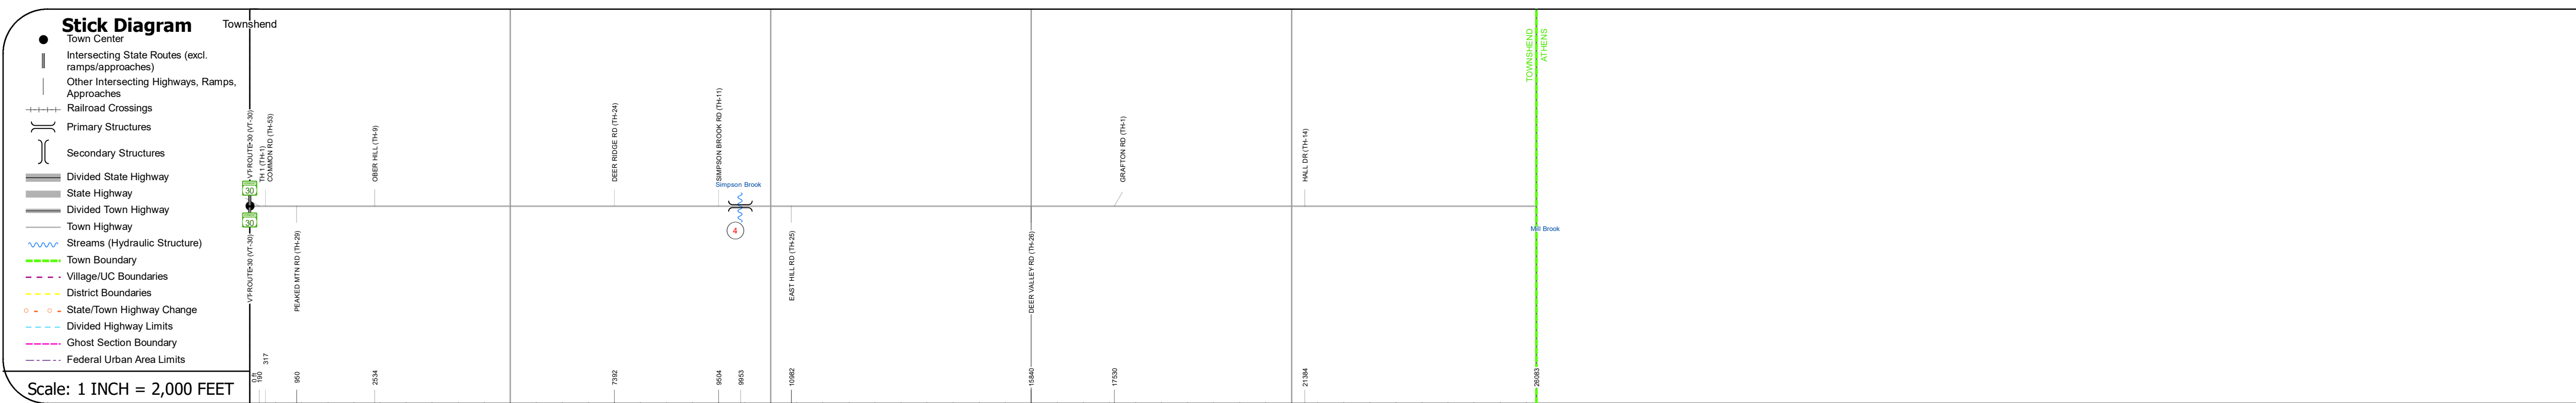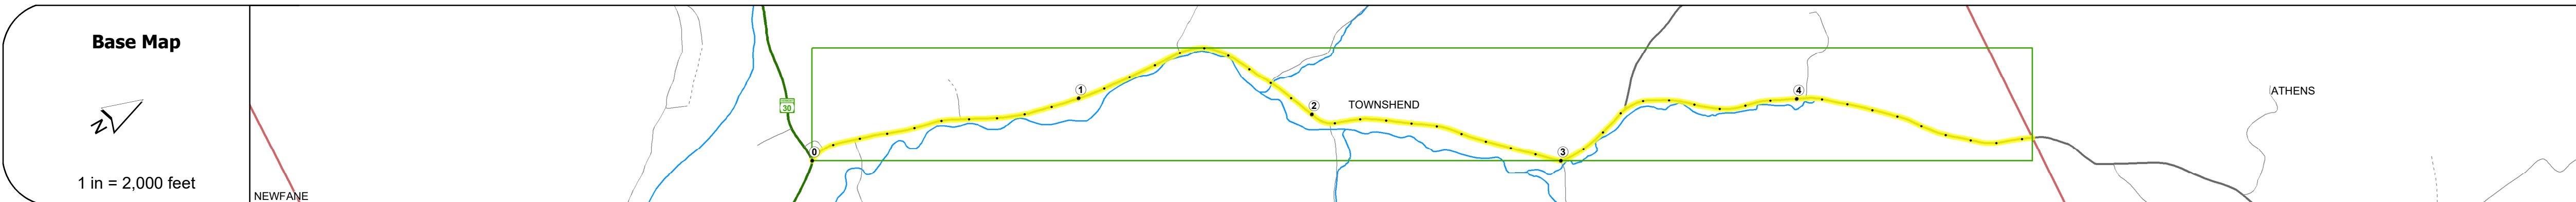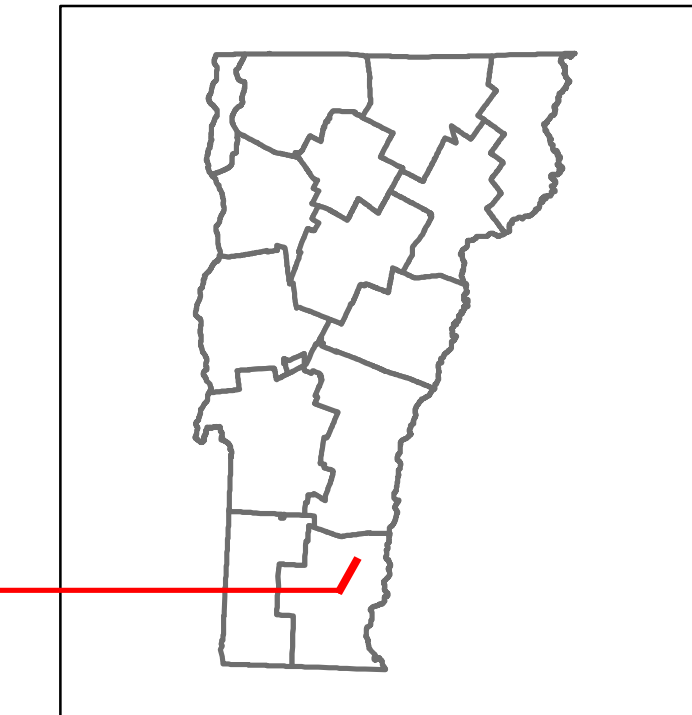

## STRUCTURE DESCRIPTIONS

**Culvert 4:**  
Culvert - 1900  
Structure No. 200125000413172  
Length: 20'  
Width: 26.0'  
Facility Carried: TR 01 FAS 125  
Structure Type: STONE ARCH W CGMPA  
Features Intersected: SIMPSON BROOK  
Maintenance/Ownership: Town


Road Widths	Travellane	Roadway	Lane Count	Base	Subbase
			22		
			27		
			2		

Curves	
--------	--

Grades	
--------	--

Guardrails	
------------	--

Rumblestrips	
--------------	--

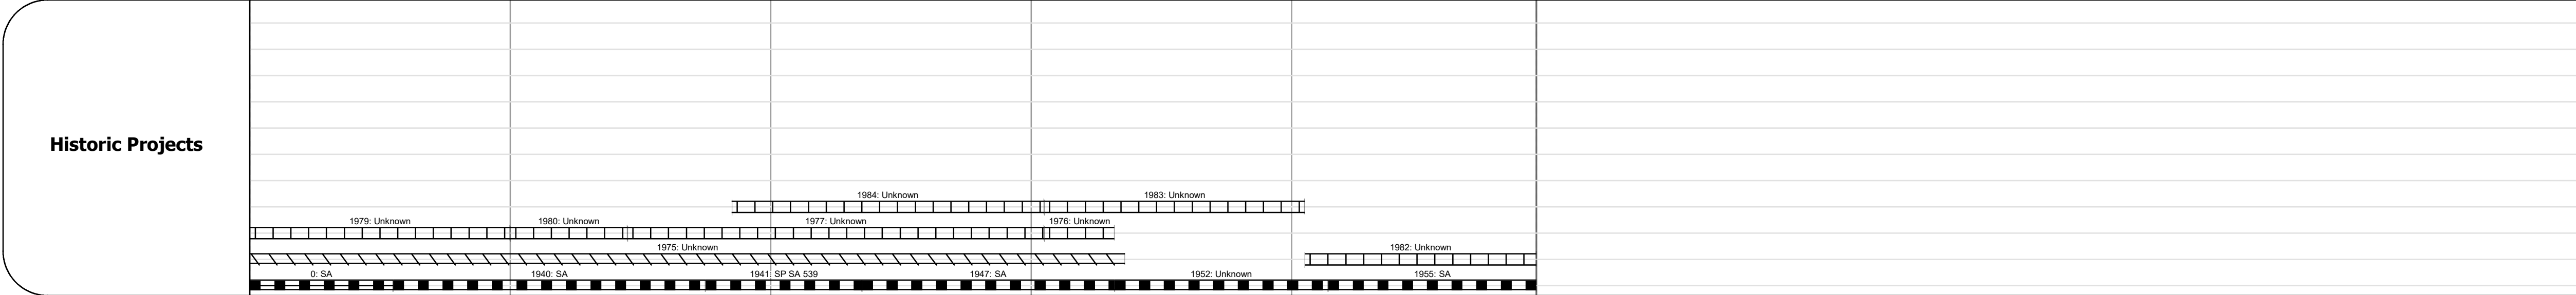

Maintenance Garage	
--------------------	--

Speed Zone	
------------	--

Functional Class	5
------------------	---


National Highway System	
-------------------------	--

Limited Access Highway	
------------------------	--

Customer Service Level	
------------------------	--

Traffic Counters	
------------------	--

AADT	2018	1300	480
	2017	1300	490
	2016	1300	477
	2015	1300	463
	2014	1300	450

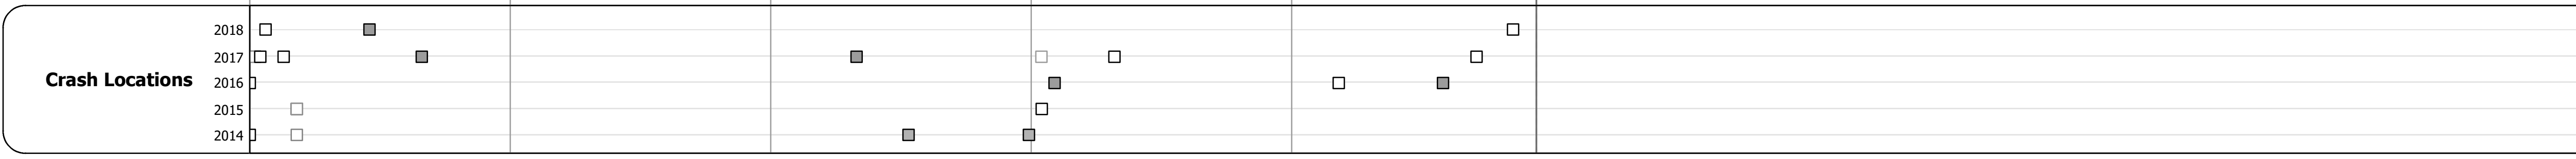

<b>Historic Projects</b> Unknown, Retreatment, Resurface, Bituminous Mix, Concrete, Bituminous Seal, Surface Treated, Gravel, Plant Mix, Reclaimed Base and Bituminous Concrete	<b>Functional Class</b> 1- Interstate System, 2- Other Freeways and Expressways, 3- Principal Arterial, 4- Minor Arterial, 5- Major Collector, 6- Minor Collector	<b>Curves</b> Left, Right, Grades, Road Widths	<b>Traffic Counters</b> Continuous (CTC), Weigh-In-Motion (WIM), Short-Term, Scheduled, Short-Term, Unscheduled	<b>Crash Locations</b> Fatal, Injury, Property Damage Only, Unknown Crash Type, High Crash Locations (HCL's)	<b>Mileage by Functional Class By Sheet</b> 0125 5 - Major Collector 4.940	<b>Mileage by Town By Sheet</b> TOWNSHEND - S01251317 4.94 of 4.94	<b>DISTRICT</b> 2	<b>TOWN</b> TOWNSHEND	<b>Date:</b> 12/02/19	<b>ROUTE</b> Maj-0125 ETE mileage: 0.0 to 4.94
Indicated plans available - <a href="http://vtransmap01.ad.state.vt.us/rp/dpr/Divebstore/">http://vtransmap01.ad.state.vt.us/rp/dpr/Divebstore/</a>						<b>Page Total Mileage: 4.94 mi</b>		<b>Page Total Mileage: 4.94 mi</b>		