




Route Log and Progress Chart


DRAFT

Please Note: Errors and Omissions May Exist.
Contact the VTrans Mapping Section with questions or concerns.

DISTRICT	TOWN	ROUTE
2	PUTNEY	Maj-0129

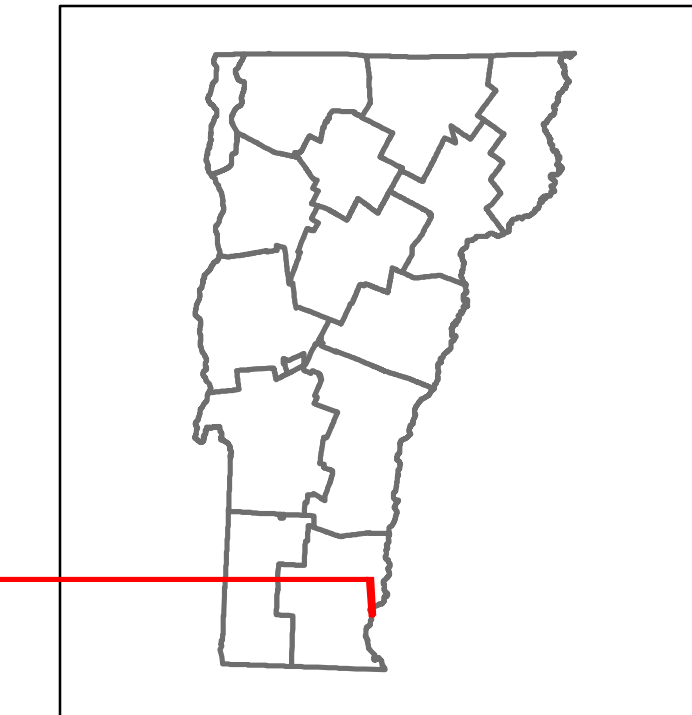

Maj-0129

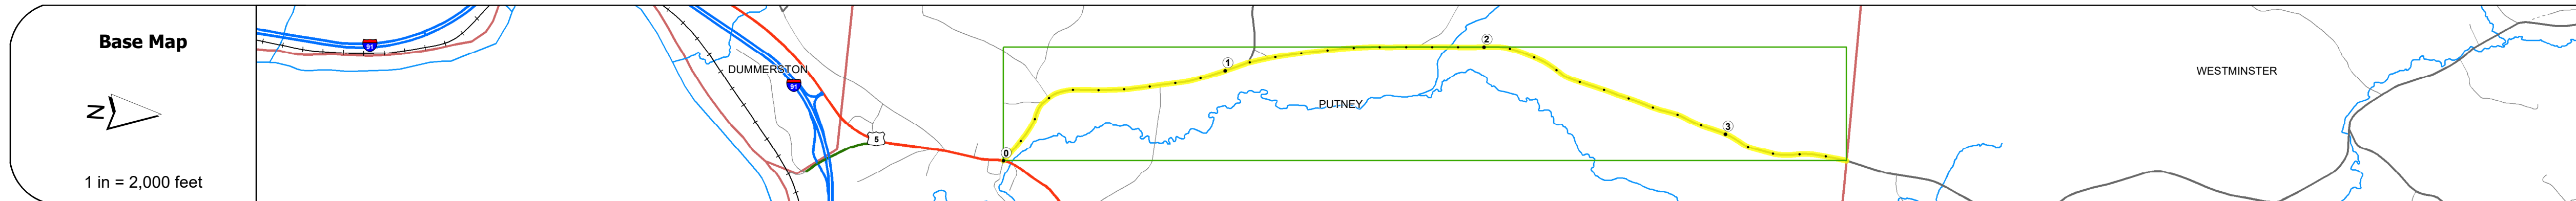

STRUCTURE DESCRIPTIONS	
Bridge 26:	
Tee Beam - 1934	
Structure No: 200129002613132	
Length: 49'	
Width: 20.0'	
Facility Carried: TR 01 FAS 129	
Structure Type: CONCRETE T-BEAM	
Features Intersected: SACKETTS BROOK	
Surface: Bituminous	
Maintenance/Ownership: Town	

Category	0	1	2	3
Road Widths	20	26	22	
Curves				
Grades				
Guardrails				
Rumblestrips				
Historic Projects	1884: Unknown, 1976: Unknown, 1956: SA	1885: Unknown, 1975: Unknown, 0: SA	1881: Unknown, 1974: Unknown, 1979: Unknown	1957: Unknown, 1947: SA
Maintenance Garage				
Speed Zone				
Functional Class	5			
National Highway System				
Limited Access Highway				
Customer Service Level				
Traffic Counters	X340			
AADT	2800 (2018), 2800 (2017), 2733 (2016), 2667 (2015), 2600 (2014)		1100 (2018), 1100 (2017), 1067 (2016), 1033 (2015), 1000 (2014)	
Crash Locations				

Historic Projects Unknown, Retreatment, Resurface, Bituminous Mix, Skiny Mix, Bituminous Seal Bituminous Concrete, Surface Treated Gravel, Plant Mix, Reclaimed Base and Bituminous Concrete, Concrete, Gravel	Functional Class 1 - Interstate System, 2 - Other Freeways and Expressways, 3 - Principal Arterial, 4 - Minor Arterial, 5 - Major Collector, 6 - Minor Collector	Curves Left, Right, Grades (grade up, grade down)	Traffic Counters Continuous (CTC), Weigh-In-Motion (WIM), Short-Term, Scheduled, Short-Term, Unscheduled	Crash Locations Fatal, Injury, Property Damage Only, Unknown Crash Type	Mileage by Functional Class By Sheet 0129 5 - Major Collector 3.480	Mileage by Town By Sheet PUTNEY - S01291313 3.48 of 3.48	DISTRICT 2	TOWN PUTNEY	Date: 12/04/19	ROUTE Maj-0129 ETE mileage: 0.0 to 3.48
Speed Zones 15, 20, 25, 30, 35, 40, 45, 50, 55, 60, 65						Page Total Mileage: 3.480 mi		Page Total Mileage: 3.48 mi		