






# Route Log and Progress Chart

**DRAFT**

Please Note: Errors and Omissions May Exist.  
Contact the VTrans Mapping Section with questions or concerns.

DISTRICT	TOWN	ROUTE
3	WALLINGFORD	Maj-0138

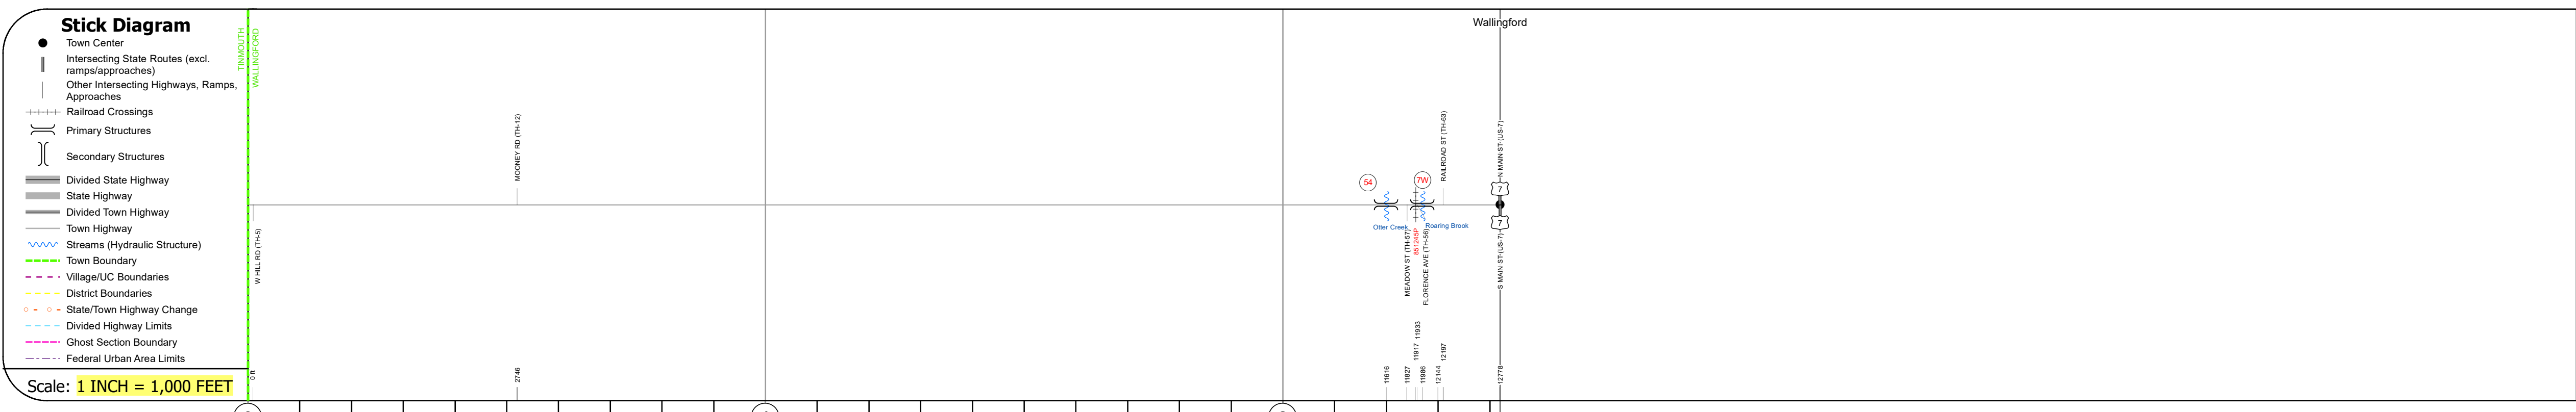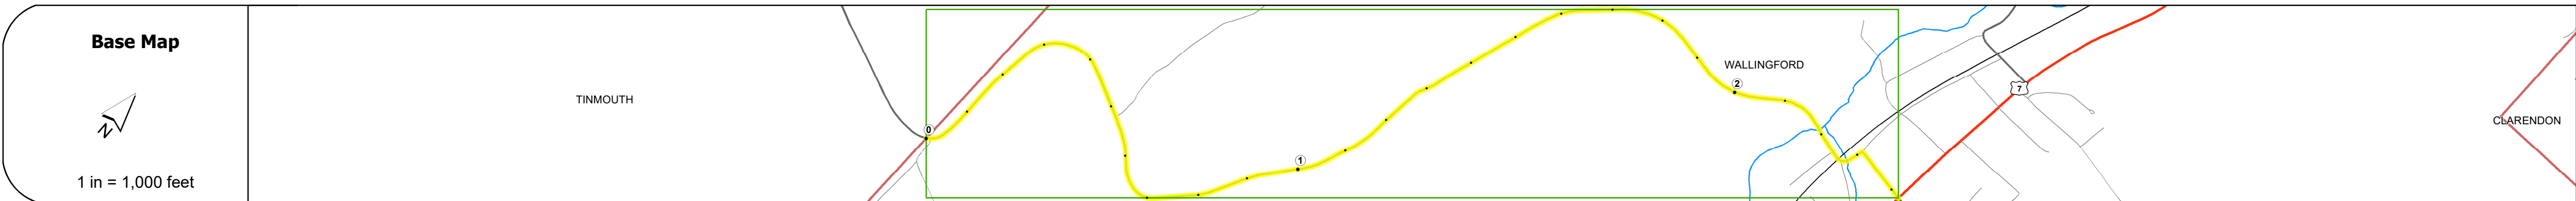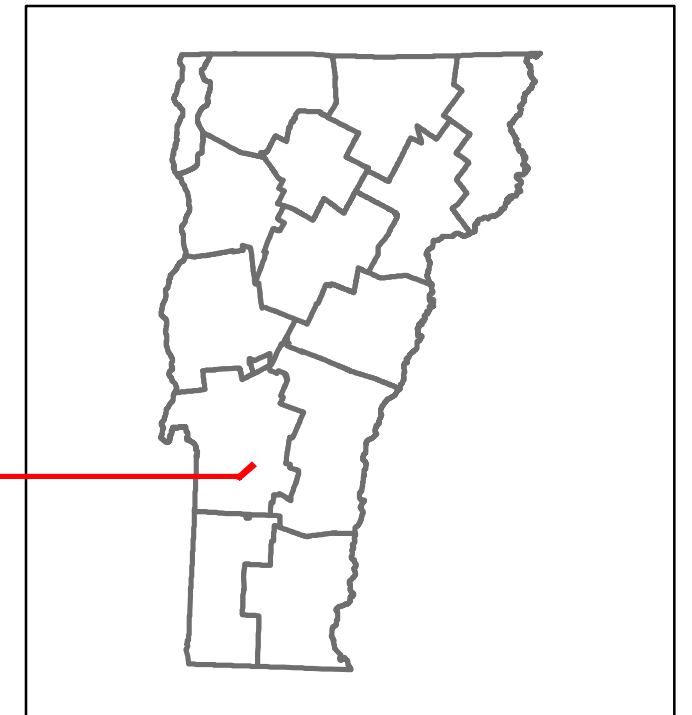


Travellane	Roadway	Lane Count	Base	Subbase
22	22	2	30	30

Curves
6.5, 7.5, 8, 12.5

Grades

Guardrails

Rumblestrips

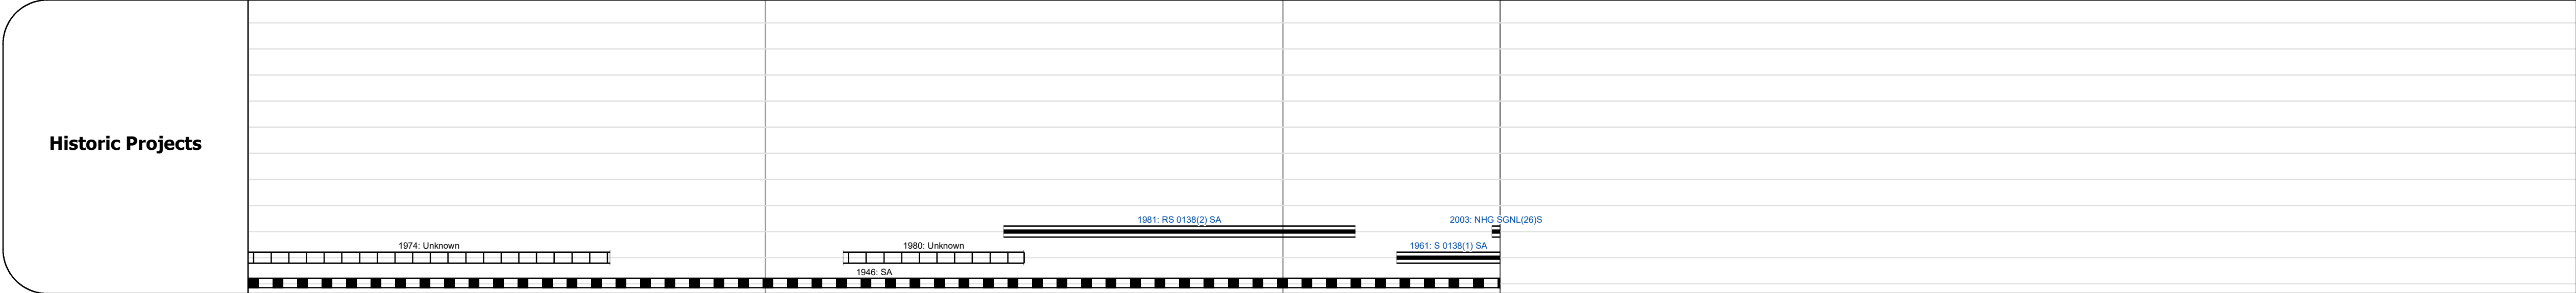

Maintenance Garage

Speed Zone

Functional Class
5

National Highway System

Limited Access Highway

Customer Service Level

Traffic Counters
RO66

Year	ADT
2018	1200
2017	1200
2016	1167
2015	1133
2014	1100

Year	Crash Locations
2018	1
2017	0
2016	0
2015	0
2014	0

### STRUCTURE DESCRIPTIONS

**Bridge 54:**  
Truss - thru - 1949  
Structure No: 200138005411252  
Length: 131'  
Height: 14.92'  
Width: 19.6'  
Facility Carried: TR 01 FAS 138  
Structure Type: STEEL THRU TRUSS  
Features Intersected: OTTER CREEK  
3  
Maintenance/Ownership: Town

**Bridge 7W:**  
Tee Beam - 1930  
Structure No: 200138007W11252  
Length: 34'  
Width: 30.3'  
Facility Carried: TR 01 FAS 138  
Structure Type: CONCRETE T-BEAM  
Features Intersected: ROARING BROOK  
Surface: Bituminous  
Maintenance/Ownership: Town

<b>Historic Projects</b> <ul style="list-style-type: none"> <li>Unknown</li> <li>Retreatment</li> <li>Resurface</li> <li>Bituminous Mix</li> <li>Skinny Mix</li> <li>Bituminous Seal</li> </ul>	<b>Functional Class</b> <ul style="list-style-type: none"> <li>1 - Interstate System</li> <li>2 - Other Freeways and Expressways</li> <li>3 - Principal Arterial</li> <li>4 - Minor Arterial</li> <li>5 - Major Collector</li> <li>6 - Minor Collector</li> </ul>	<b>Curves</b> <ul style="list-style-type: none"> <li>Left (degrees)</li> <li>Right (degrees)</li> </ul>	<b>Grades</b> <ul style="list-style-type: none"> <li>Left (percent)</li> <li>Right (percent)</li> </ul>	<b>Traffic Counters</b> <ul style="list-style-type: none"> <li>Continuous (CTC)</li> <li>Weight-In-Motion (WIM)</li> <li>Short-Term, Scheduled</li> <li>Short-Term, Unscheduled</li> </ul>	<b>Crash Locations</b> <ul style="list-style-type: none"> <li>Fatal</li> <li>Injury</li> <li>Property Damage Only</li> <li>Unknown Crash Type</li> </ul>	<b>Mileage by Functional Class By Sheet</b> 0138 5 - Major collector 2.420 <b>Page Total Mileage: 2.420 mi</b>	<b>Mileage by Town By Sheet</b> WALLINGFORD - S01381125 2.42 of 2.42 <b>Page Total Mileage: 2.42 mi</b>	<b>DISTRICT</b> 3	<b>TOWN</b> WALLINGFORD	<b>Date:</b> 12/04/19	<b>ROUTE</b> Maj-0138 ETE mileage: 14.1 to 16.52
---	---	---	---	---	---	---	---	----------------------	----------------------------	-----------------------	--------------------------------------------------------

For More Information Contact - Vermont Agency of Transportation, Policy, Planning and Intermodal Development Division - Mapping Section, 1 National Life Drive, Montpelier, VT 05633-5001 Telephone: 802-828-2600.