




Route Log and Progress Chart


DRAFT

Please Note: Errors and Omissions May Exist.
Contact the VTrans Mapping Section with questions or concerns.

DISTRICT	TOWN	ROUTE
4	WOODSTOCK	Maj-0166

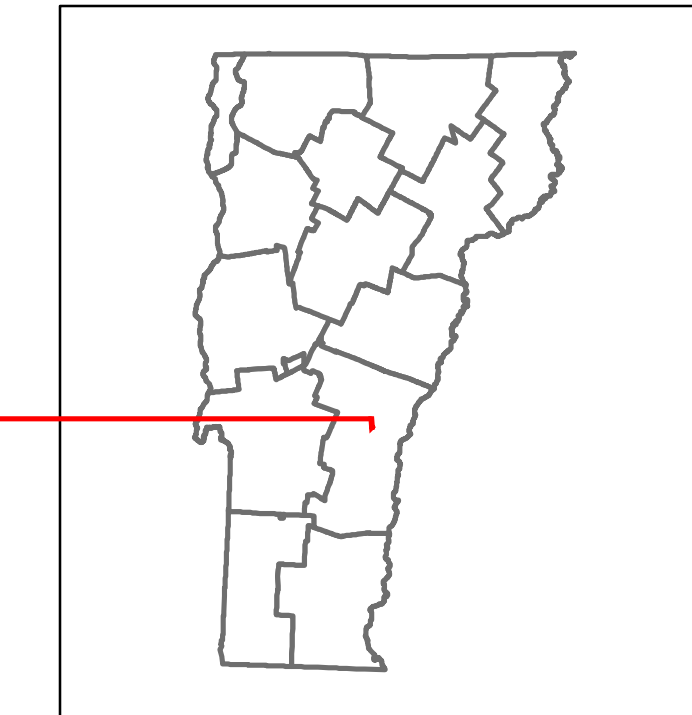

Maj-0166

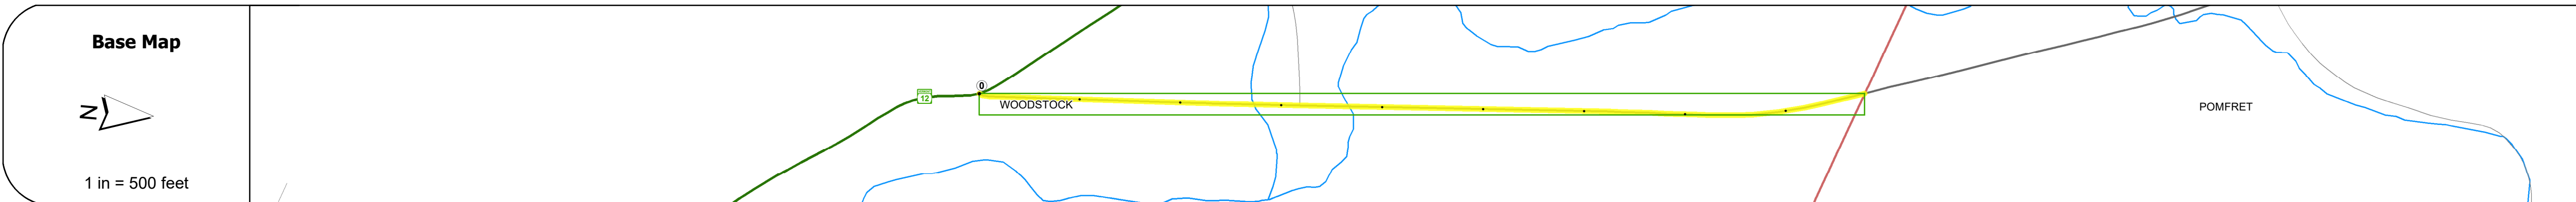

STRUCTURE DESCRIPTIONS

Bridge 1:
Stringer/multi-beam or girder - 1937
Structure No. 200166000114242
Length: 84'
Width: 30.2'
Facility Carried: TR 01 FAS 166
Structure Type: ROLLED BEAM
Features Intersected: GULF STREAM
Surface: Bituminous
Maintenance/Ownership: Town

Bridge 2:
Stringer/multi-beam or girder - 1938
Structure No. 200166000214242
Length: 54'
Width: 29.5'
Facility Carried: TR 01 FAS 166
Structure Type: ROLLED BEAM
Features Intersected: BARNARD BROOK
Surface: Bituminous
Maintenance/Ownership: Town

Road Widths	Travellane: 22
Roadway	24
Lane Count	2
Base	
Subbase	

Curves	
---------------	--

Grades	
---------------	--

Guardrails	
-------------------	--

Rumblestrips	
---------------------	--

Historic Projects	
--------------------------	--

Maintenance Garage	
---------------------------	--

Speed Zone	
-------------------	--

Functional Class	5
-------------------------	---

National Highway System	
--------------------------------	--

Limited Access Highway	
-------------------------------	--

Customer Service Level	
-------------------------------	--

Traffic Counters	
-------------------------	--

AA DT	2018: 1600
	2017: 1600
	2016: 1567
	2015: 1533
	2014: 1500

Crash Locations	2018
	2017
	2016
	2015
	2014

Historic Projects Unknown, Retreatment, Resurface, Bituminous Mix, Skinny Mix, Bituminous Seal Bituminous Concrete, Cold Plane and Bituminous Concrete, Concrete, Gravel, Plant Mix, Reclaimed Base and Bituminous Concrete, Surface Treated Gravel	Functional Class 1- Interstate System, 2- Other Freeways and Expressways, 3- Principal Arterial, 4- Minor Arterial, 5- Major Collector, 6- Minor Collector	Curves Left, Right, Grades (degrees), Left, Right, grade up, grade down	Traffic Counters Continuous (CTC), Weigh-In-Motion (WIM), Short-Term, Scheduled, Short-Term, Unscheduled	Crash Locations Fatal, Injury, Property Damage Only, Unknown Crash Type, High Crash Locations (HCL's)	Mileage by Functional Class By Sheet 0166 5 - Major collector 0.880	Mileage by Town By Sheet WOODSTOCK - S01661424 0.88 of 0.88	DISTRICT 4	TOWN WOODSTOCK	Date: 12/04/19	ROUTE Maj-0166
					Page Total Mileage: 0.880 mi	Page Total Mileage: 0.88 mi	1 of 1 TWN mileage: 0.0 to 0.88	ETE mileage: 0.0 to 0.88		

For More Information Contact - Vermont Agency of Transportation, Policy, Planning and Intermodal Development Division - Mapping Section, 1 National Life Drive, Montpelier, VT 05633-5001 Telephone: 802-828-2600.