



DISTRICT	TOWN	ROUTE
7	DANVILLE	Maj-0215

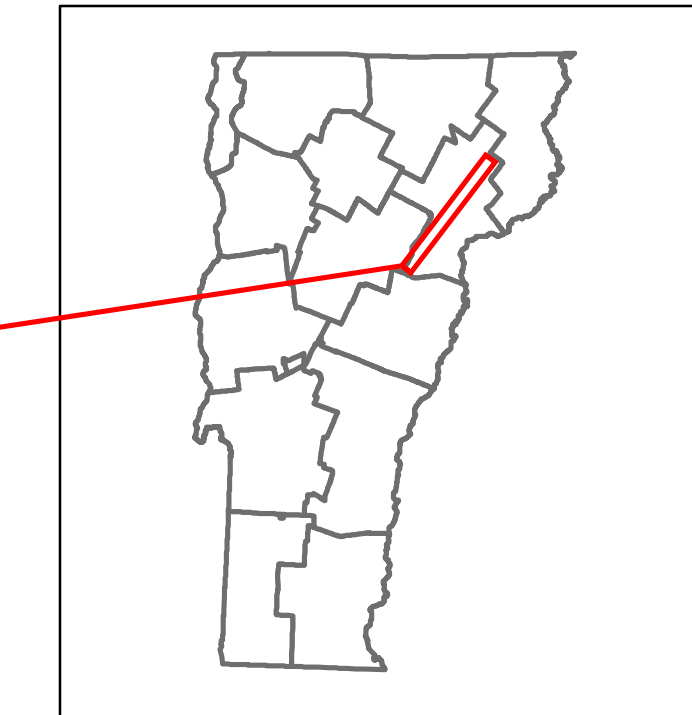

Maj-0215

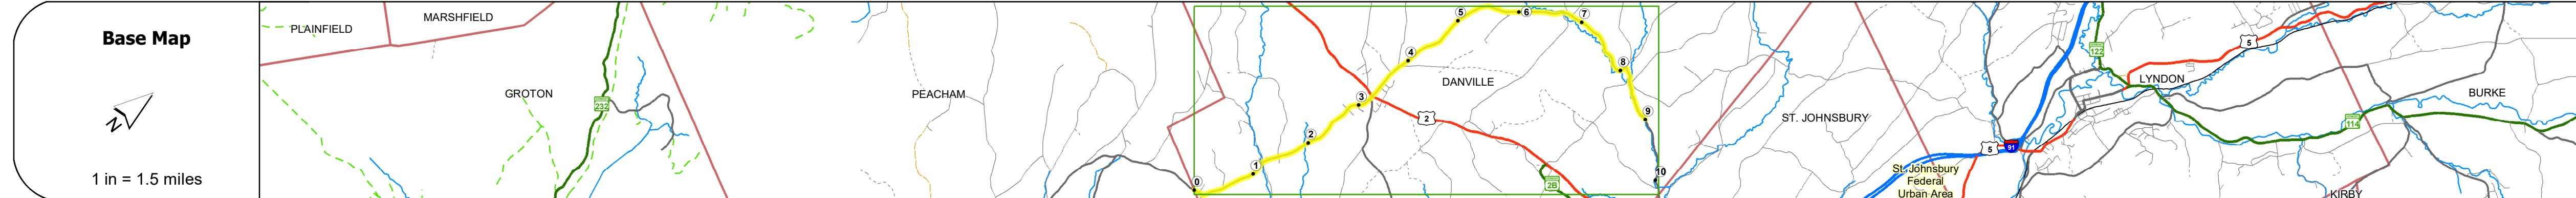

Road Widths		Curves		Grades		Guardrails		Rumblestrips		Historic Projects		Maintenance Garage		Speed Zone		Functional Class		National Highway System		Limited Access Highway		Customer Service Level		Traffic Counters		AADT		Crash Locations			
Travellane	22									1975 Unknown, 1988 Unknown, 1987 Unknown, 1983 Unknown, 1970 SA, 1981 Unknown, 1984 Unknown, 1981 Unknown, 1979 Unknown, 1986 Unknown, 1988 Unknown, 1979 Unknown, 1983 Unknown, 1948 S 20'2", 1945 SA, 1944 SA, 1952 SA, 1966 SA, 1940 SA, 1967 SA, 1949 SA, 1948 SA							5										2018: 1200, 1800, 730, 510 2017: 1200, 1800, 740, 520 2016: 1167, 1733, 673, 500 2015: 1133, 1667, 1133, 607, 480 2014: 1100, 1600, 1100, 540, 460				

STRUCTURE DESCRIPTIONS

Bridge 5:
Tee Beam - 1929
Structure No: 200215000503032
Length: 44'
Width: 20.2'
Facility Carried: TR 03 FAS 215
Structure Type: CONCRETE T-BEAM
Features Intersected: JOES BROOK
Surface: Bituminous
Maintenance/Ownership: Town

Bridge 6:
Stringer/multi-beam or girder - 1935
Structure No: 200215000803032
Length: 59'
Width: 19.8'
Facility Carried: TR 02 FAS 215
Structure Type: ROLLER BEAM
Features Intersected: MORRILL BROOK
Surface: Bituminous
Maintenance/Ownership: Town

Bridge 7:
Slab - 1937
Structure No: 200215000703032
Length: 59'
Width: 21.1'
Facility Carried: TR 02 FAS 215
Structure Type: PRESTRES VOIDED SLAB
Features Intersected: NORTH BROOK
Surface: Bituminous
Maintenance/Ownership: Town

Historic Projects Unknown, Retreatment, Resurface, Bituminous Mix, Skippy Mix, Bituminous Seal Bituminous Concrete, Cold Plane and Bituminous Concrete, Concrete, Surface Treated Gravel, Plant Mix, Reclaimed Base and Bituminous Concrete	Functional Class 1 - Interstate System, 2 - Other Freeways and Expressways, 3 - Principal Arterial, 4 - Minor Arterial, 5 - Major Collector, 6 - Minor Collector	Curves Left, Right, Grades (degrees), grade up, grade down	Traffic Counters Continuous (CTC), Weigh-In-Motion (WIM), Short-Term, Scheduled, Short-Term, Unscheduled (counter ID)	Crash Locations Fatal, Injury, Property Damage Only, Unknown Crash Type High Crash Locations (HCL's) Sections (& Intersections) HCL No. 1-100 (1-10), 101-200 (11-20), 201-300 (21-30), 301-400 (31-40), 401-800 (41-113)	Mileage by Functional Class By Sheet 0215 5 - Major Collector 9.000	Mileage by Town By Sheet DANVILLE - S02150303 9.0 of 10.22	DISTRICT 7	TOWN DANVILLE	Date: 12/02/19	ROUTE Maj-0215 ETE mileage: 12.36 to 21.36	
Page Total Mileage: 9.000 mi										Page Total Mileage: 9.0 mi	1 of 2 TWN mileage: 0.0 to 9.0