

Route Log and Progress Chart

DRAFT Please Note: Errors and Omissions May Exist. Contact the VTrans Mapping Section with questions or concerns.

DISTRICT TOWN ROUTE Maj-0220 **BARNET**

Page Total Mileage: 3.66 mi



Maj-0220

1 of 1


TWN mileage:

0.0 to 3.66

BARNET

ETE mileage:

0.0 to 3.66

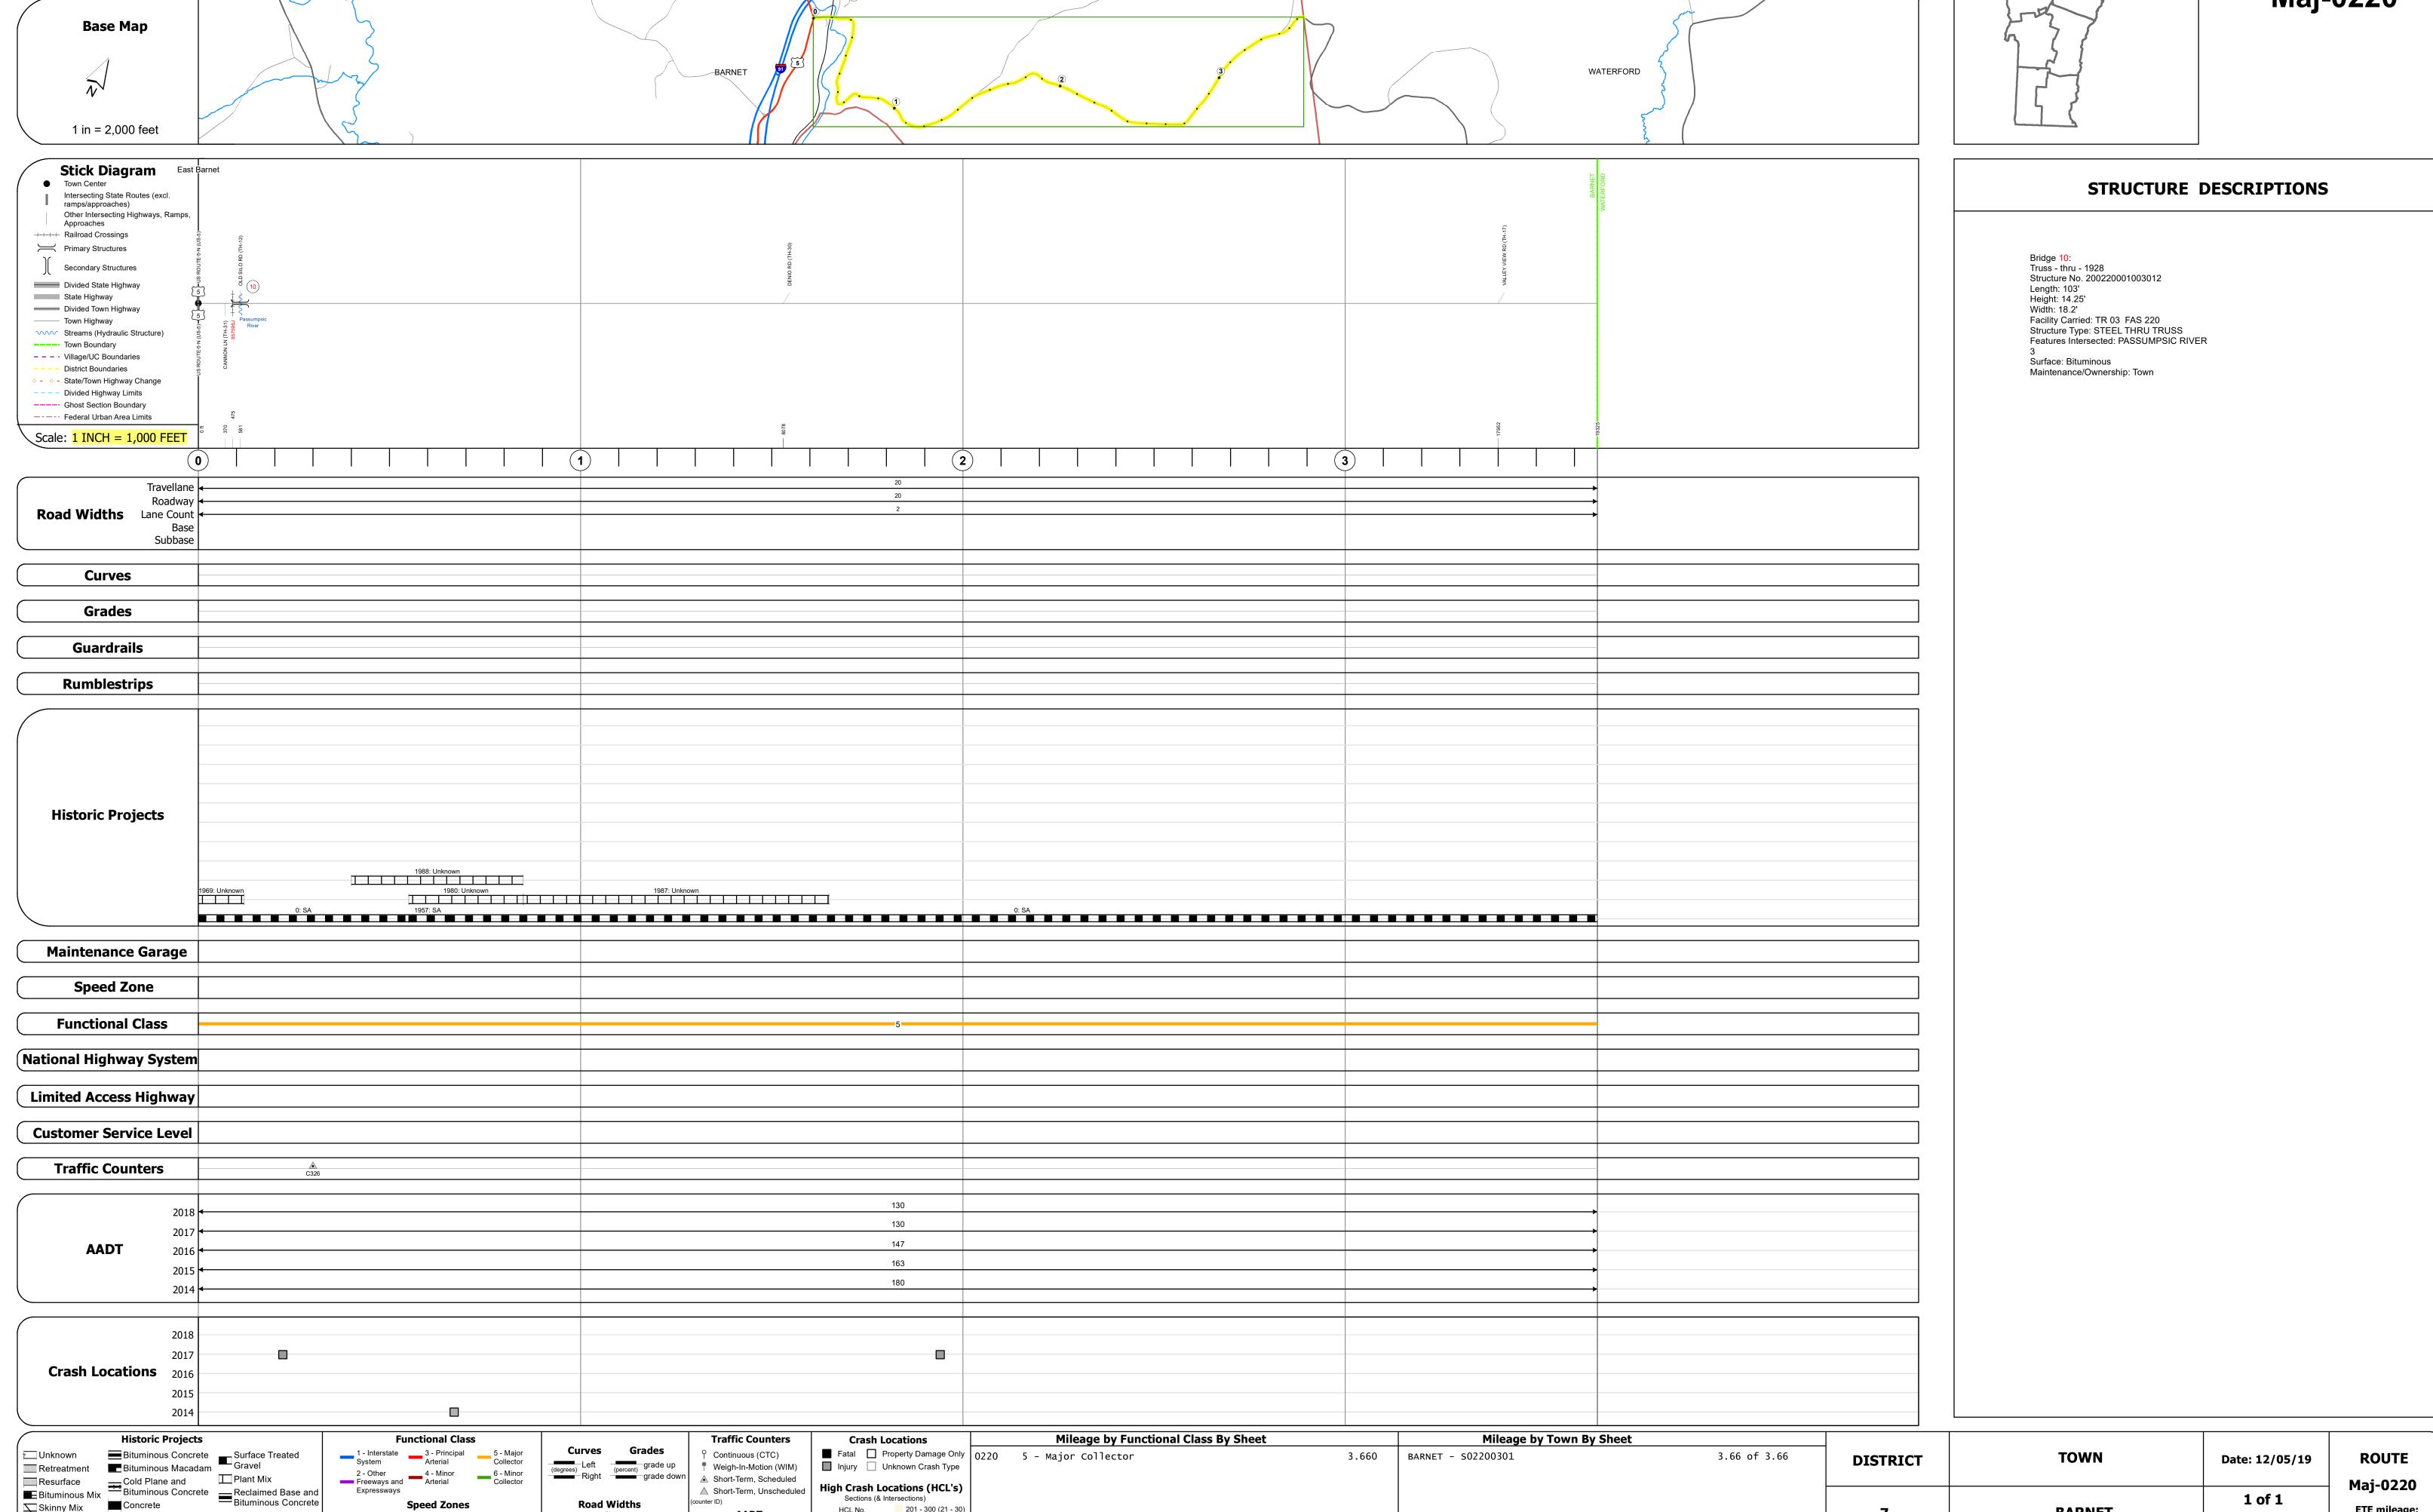

Page Total Mileage: 3.660 mi

Sections (& Intersections) HCL No. 201 - 300 (21 - 30)

1 - 100 (1 - 10) 301 - 400 (31 - 40)

Skinny Mix Concrete

ःः Bituminous Seal **L** Gravel