




Route Log and Progress Chart

DRAFT


Please Note: Errors and Omissions May Exist.
Contact the VTrans Mapping Section with questions or concerns.

DISTRICT	TOWN	ROUTE
1	DOVER	Maj-0222

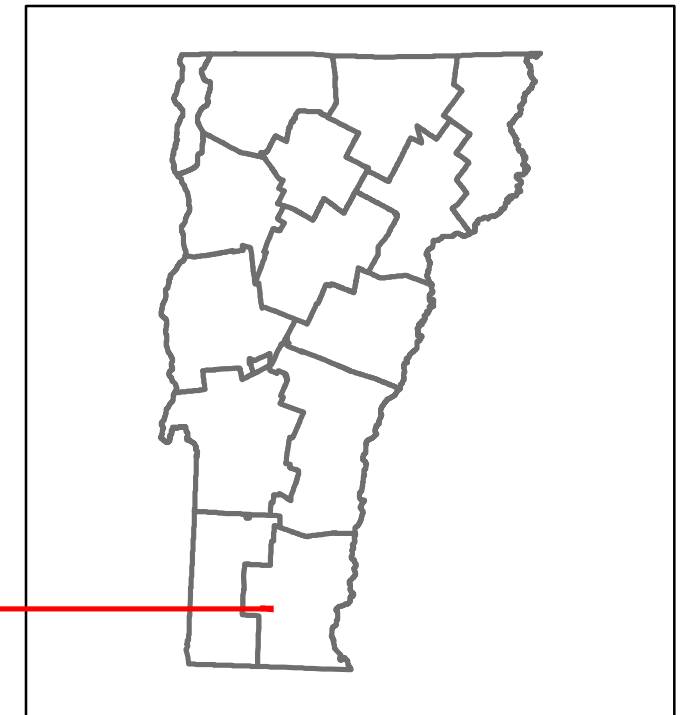

Maj-0222

Base Map

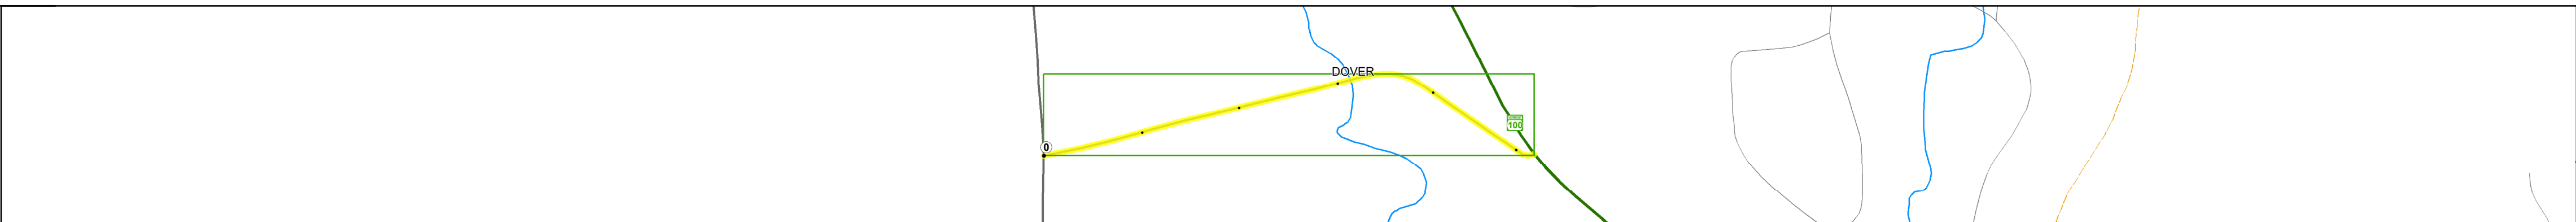

Stick Diagram

- Town Center
- Intersecting State Routes (excl. ramps/approaches)
- Other Intersecting Highways, Ramps, Approaches
- Railroad Crossings
- Primary Structures
- Secondary Structures
- Divided State Highway
- State Highway
- Divided Town Highway
- Town Highway
- Streams (Hydraulic Structure)
- Town Boundary
- Village/IC Boundaries
- District Boundaries
- State/Town Highway Change
- Divided Highway Limits
- Ghost Section Boundary
- Federal Urban Area Limits

Scale: **1 INCH = 1,000 FEET**



STRUCTURE DESCRIPTIONS

Bridge 30:
Truss - thru - 1992
Structure No. 200222003013042
Length: 52'
Width: 25.9'
Facility Carried: TR 03 FAS 222 FH1
Structure Type: KING POST TRUSS
Features Intersected: N BR DEERFIELD RIVER
Surface: Bituminous
Maintenance/Ownership: Town

Road Widths	<table border="1"> <tr> <td>Travellane</td> <td>18</td> <td>20</td> <td>21</td> <td>20</td> </tr> <tr> <td>Roadway</td> <td>18</td> <td>20</td> <td>21</td> <td>20</td> </tr> <tr> <td>Lane Count</td> <td></td> <td></td> <td>2</td> <td></td> </tr> <tr> <td>Base</td> <td></td> <td></td> <td></td> <td></td> </tr> <tr> <td>Subbase</td> <td></td> <td></td> <td></td> <td></td> </tr> </table>	Travellane	18	20	21	20	Roadway	18	20	21	20	Lane Count			2		Base					Subbase				
Travellane	18	20	21	20																						
Roadway	18	20	21	20																						
Lane Count			2																							
Base																										
Subbase																										

Curves	17.5
---------------	------

Grades	
---------------	--

Guardrails	
-------------------	--

Rumblestrips	
---------------------	--

Historic Projects	
	1993 BR2 1441(17)

Maintenance Garage	
---------------------------	--

Speed Zone	
-------------------	--

Functional Class	5
-------------------------	---

National Highway System	
--------------------------------	--

Limited Access Highway	
-------------------------------	--

Customer Service Level	
-------------------------------	--

Traffic Counters	X358
-------------------------	------

AADT	2018: 1500
	2017: 1500
	2016: 1333
	2015: 1167
	2014: 1000

Crash Locations	2018: 1
	2017: 0
	2016: 1
	2015: 0
	2014: 0

<p>Historic Projects</p> <ul style="list-style-type: none"> Unknown Retreatment Resurface Bituminous Mix Skinny Mix Bituminous Seal <p>Surface Treated</p> <ul style="list-style-type: none"> Gravel Cold Plane and Reclaimed Base and Bituminous Concrete Concrete <p>Speed Zones</p> <p>25 30 35 40 45 50 55 60 65</p>	<p>Functional Class</p> <ul style="list-style-type: none"> 1 - Interstate System 2 - Other 3 - Principal Arterial 4 - Minor Arterial 5 - Major Collector 6 - Minor Collector <p>Curves</p> <p>Left (degrees) Right (degrees)</p> <p>Grades</p> <p>Left (percent) Right (percent)</p> <p>grade up grade down</p> <p>Road Widths</p> <p>(ft)</p>	<p>Traffic Counters</p> <p>Continuous (CTC)</p> <p>Weight-In-Motion (WIM)</p> <p>Short-Term, Scheduled</p> <p>Short-Term, Unscheduled</p> <p>(counter ID)</p> <p>AADT</p> <p>(AADT)</p>	<p>Crash Locations</p> <p>Fatal</p> <p>Injury</p> <p>Property Damage Only</p> <p>Unknown Crash Type</p> <p>High Crash Locations (HCL's)</p> <p>(Sections & Intersections)</p> <p>HCL No. 1-100 (1-10) 201-300 (21-30) 301-400 (31-40) 401-500 (41-50) 501-600 (51-60) 601-700 (61-70) 701-800 (71-80) 801-900 (81-90) 901-1000 (91-100)</p>	<p>Mileage by Functional Class By Sheet</p> <p>0222 5 - Major collector 0.520</p>		<p>Mileage by Town By Sheet</p> <p>DOVER - S02221304 0.52 of 0.52</p>		<p>DISTRICT</p> <p>1</p>	<p>TOWN</p> <p>DOVER</p>	<p>Date: 12/05/19</p>	<p>ROUTE</p> <p>Maj-0222</p> <p>ETE mileage: 0.0 to 0.52</p>
				<p>Page Total Mileage: 0.520 mi</p>		<p>Page Total Mileage: 0.52 mi</p>					

For More Information Contact - Vermont Agency of Transportation, Policy, Planning and Intermodal Development Division - Mapping Section, 1 National Life Drive, Montpelier, VT 05633-5001 Telephone: 802-828-2600.