




Route Log and Progress Chart



DRAFT

Please Note: Errors and Omissions May Exist.
Contact the VTrans Mapping Section with questions or concerns.

DISTRICT	TOWN	ROUTE
8	MORRISTOWN	Maj-0239

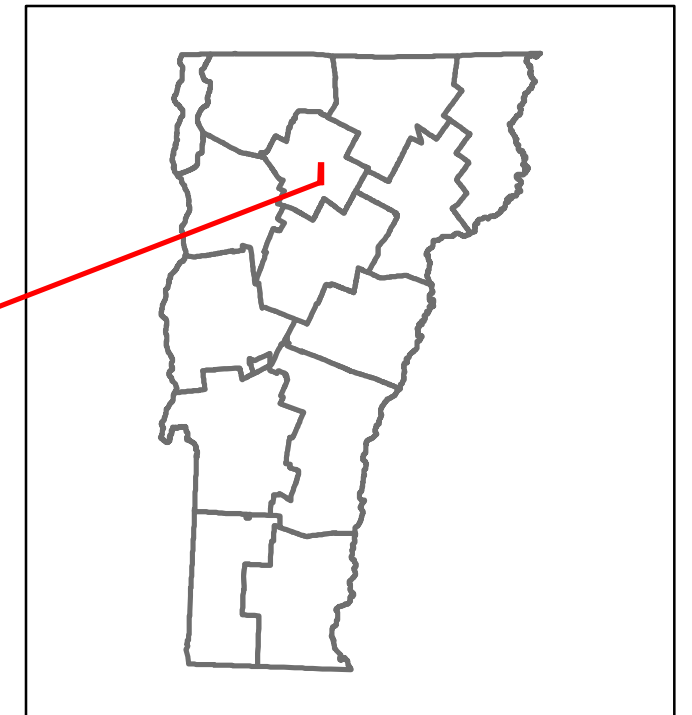

Maj-0239

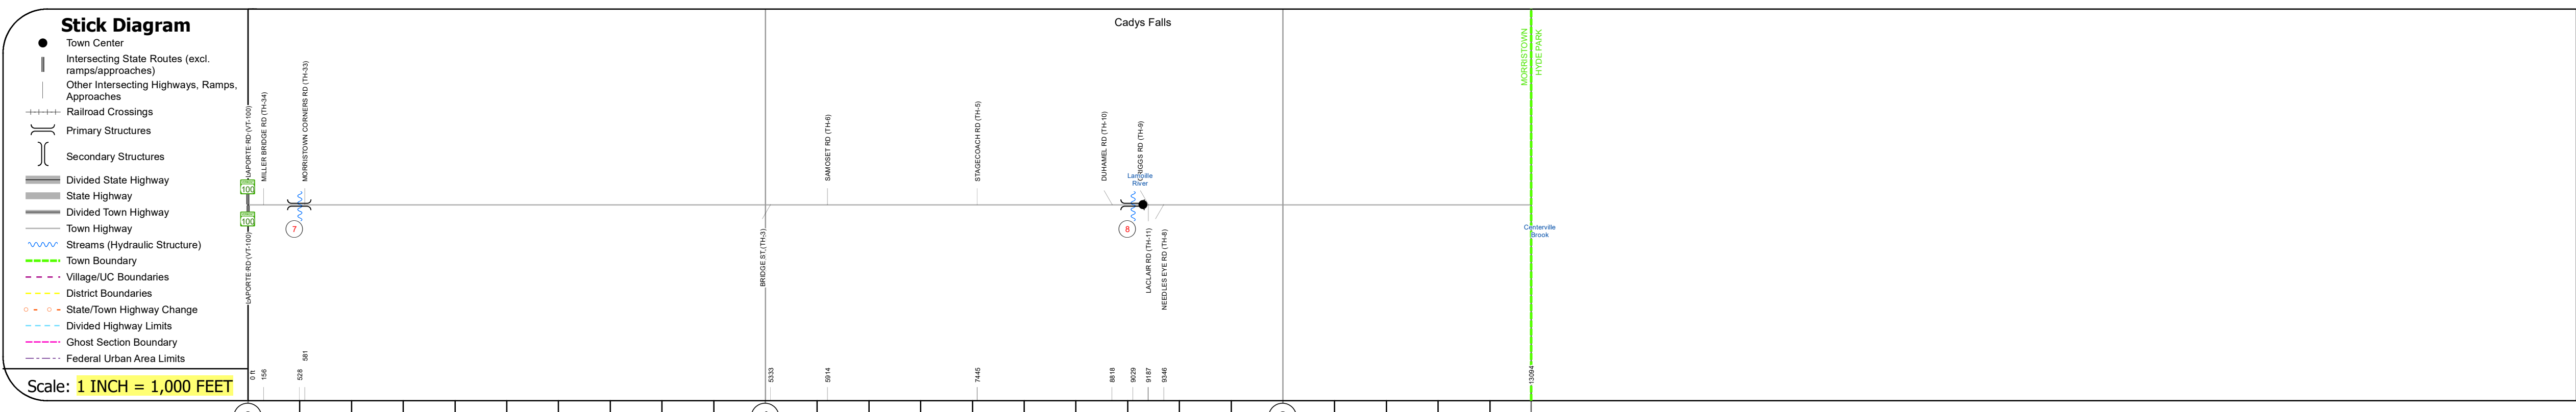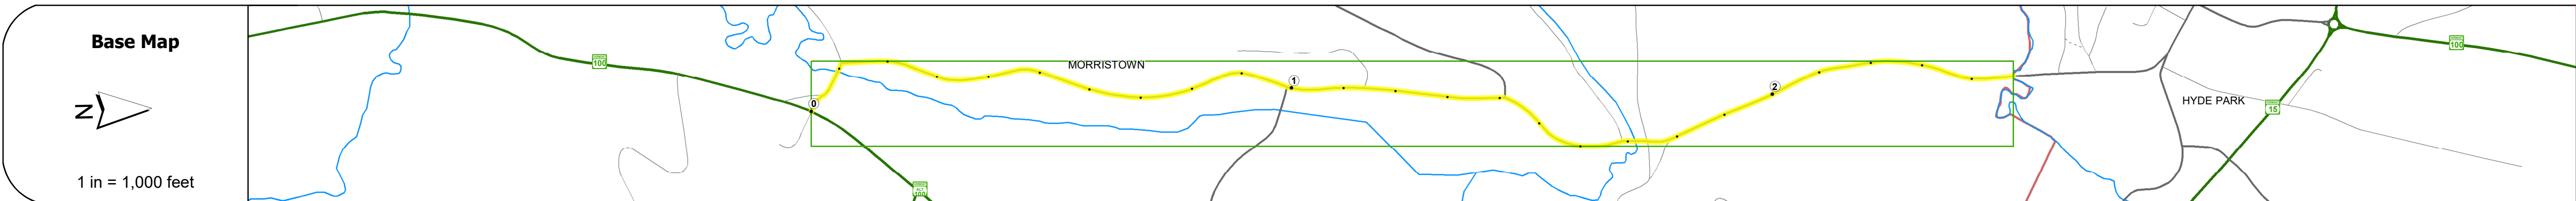

STRUCTURE DESCRIPTIONS

Bridge 7:
Stringer/multi-beam or girder - 1949
Structure No. 200239000708072
Length: 84'
Width: 30.5'
Facility Carried: TR 02 FAS 239
Structure Type: ROLLED BEAM
Features Intersected: RYDER BROOK
Surface: Bituminous
Maintenance/Ownership: Town

Bridge 8:
Truss - thru - 1928
Structure No. 200239000808072
Length: 124'
Width: 19.8'
Height: 14.67'
Weight Limit: 5
Facility Carried: TR 02 FAS 239
Structure Type: STEEL THRU TRUSS
Features Intersected: LAMOILLE RIVER
Maintenance/Ownership: Town


Road Widths	Travellane	Roadway	Lane Count	Base	Subbase
	20	24	2		

Curves	
--------	--

Grades	
--------	--

Guardrails	
------------	--

Rumblestrips	
--------------	--

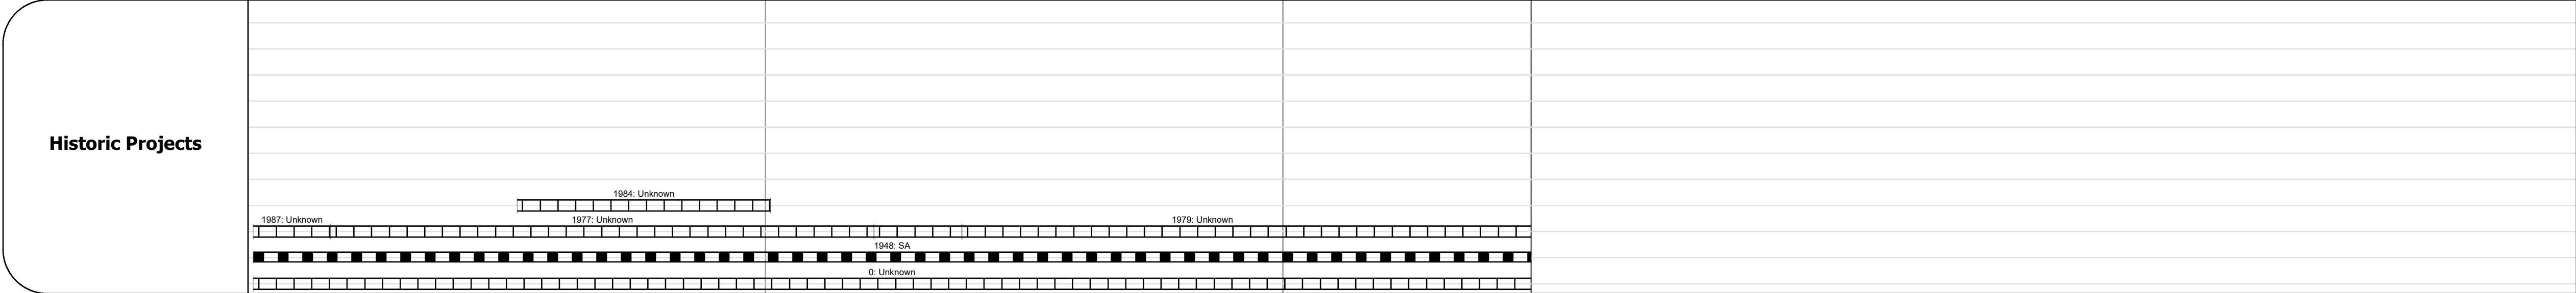

Maintenance Garage	
--------------------	--

Speed Zone	
------------	--

Functional Class	5
------------------	---


National Highway System	
-------------------------	--

Limited Access Highway	
------------------------	--

Customer Service Level	
------------------------	--

Traffic Counters	L312	L314
------------------	------	------

ADT	2018	570	1400	1700	1400
	2017	580	1400	1700	1400
	2016	1287	1600	2233	1933
	2015	1993	1800	2767	2467
	2014	2700	2000	3300	3000

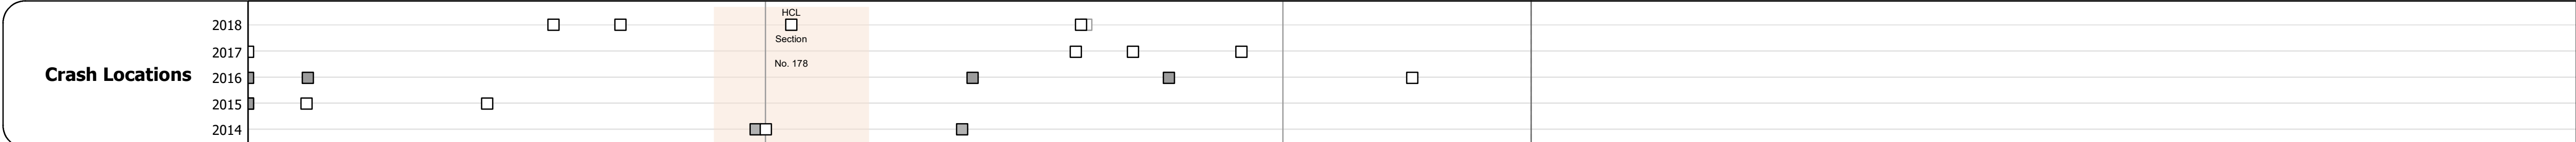

Historic Projects	Functional Class	Curves	Grades	Traffic Counters	Crash Locations	Mileage by Functional Class By Sheet	Mileage by Town By Sheet	DISTRICT	TOWN	Date: 12/05/19	ROUTE
<ul style="list-style-type: none"> Unknown Bituminous Concrete Retreatment Resurface Bituminous Mix Skinny Mix Bituminous Seal 	<ul style="list-style-type: none"> 1 - Interstate System 2 - Other Freeways and Expressways 3 - Principal Arterial 4 - Minor Arterial 5 - Major Collector 6 - Minor Collector 	<ul style="list-style-type: none"> Left Right 	<ul style="list-style-type: none"> grade up grade down 	<ul style="list-style-type: none"> Continuous (CTC) Weight-In-Motion (WIM) Short-Term, Scheduled Short-Term, Unscheduled 	<ul style="list-style-type: none"> Fatal Injury Property Damage Only Unknown Crash Type 	0239 5 - Major Collector 2.480	MORRISTOWN - S02390807 2.48 of 2.48	8	MORRISTOWN	1 of 1 TWN mileage: 0.0 to 2.48	Maj-0239 ETE mileage: 0.0 to 2.48