





Route Log and Progress Chart

DRAFT

Please Note: Errors and Omissions May Exist.
Contact the VTrans Mapping Section with questions or concerns.

DISTRICT	TOWN	ROUTE
7	CABOT	Maj-0249

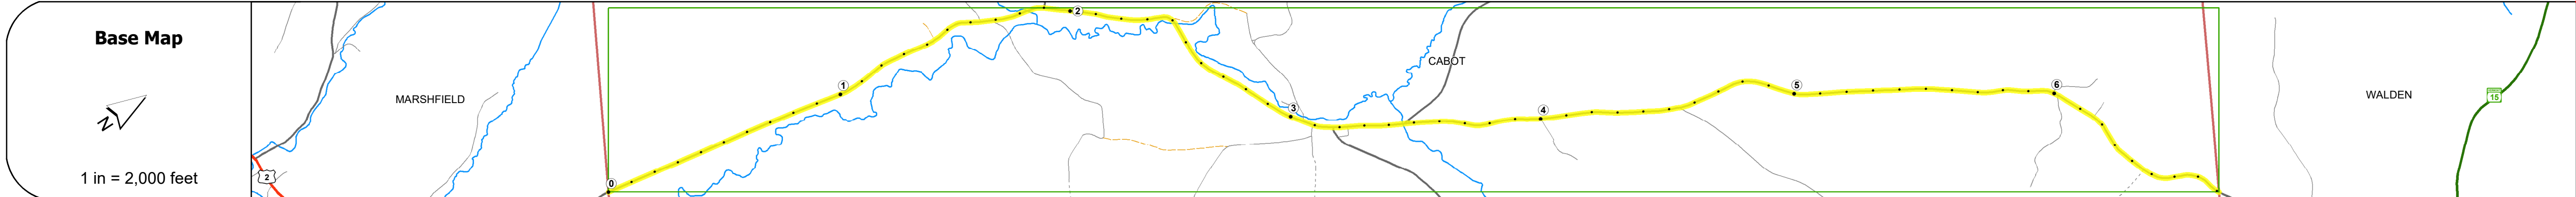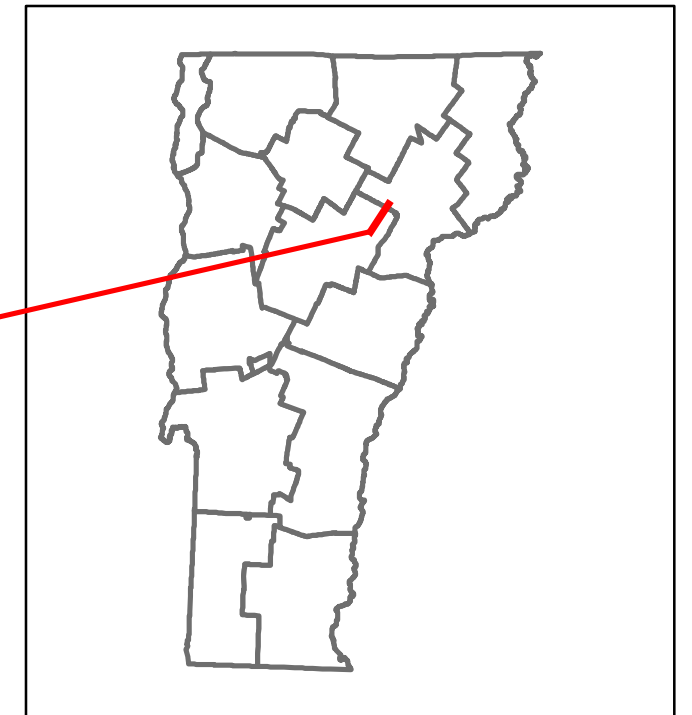

STRUCTURE DESCRIPTIONS

Bridge 7:
Tee Beam - 1942
Structure No. 200249000712042
Length: 33'
Width: 21.7'
Facility Carried: TR 01 FAS 249
Structure Type: CONCRETE T-BEAM
Features Intersected: WINOOSKI RIVER
Surface: Bituminous
Maintenance/Ownership: Town

Road Widths	Travellane	20	20	24	
Roadway					
Lane Count					
Base					
Subbase					
Curves					
Grades					
Guardrails					
Rumblestrips					
Historic Projects					
Maintenance Garage					
Speed Zone					
Functional Class	5				
National Highway System					
Limited Access Highway					
Customer Service Level					
Traffic Counters					
AAADT	2018	1500	1600	1600	430
	2017	1500	1600	1600	440
	2016	1567	1567	1700	503
	2015	1633	1533	1800	567
	2014	1700	1500	1900	630
Crash Locations	2018				
	2017				
	2016				
	2015				
	2014				

Historic Projects <ul style="list-style-type: none"> Unknown Bituminous Concrete Retreatment Resurface Bituminous Mix Skinny Mix Bituminous Seal 	Functional Class <ul style="list-style-type: none"> 1 - Interstate System 2 - Other Freeways and Expressways 3 - Principal Arterial 4 - Minor Arterial 5 - Major Collector 6 - Minor Collector 	Curves <ul style="list-style-type: none"> Left (degrees) Right (degrees) 	Grades <ul style="list-style-type: none"> grade up (percent) grade down (percent) 	Traffic Counters <ul style="list-style-type: none"> Continuous (CTC) Weight-In-Motion (WIM) Short-Term, Scheduled Short-Term, Unscheduled 	Crash Locations <ul style="list-style-type: none"> Fatal Injury Property Damage Only Unknown Crash Type 	Mileage by Functional Class By Sheet 0249 5 - Major Collector 6.810	Mileage by Town By Sheet CABOT - S02491204 6.81 of 6.81	DISTRICT 7	TOWN CABOT	Date: 12/02/19	ROUTE Maj-0249	
Speed Zones 						High Crash Locations (HCL's) Sections (& Intersections) HCL No. 201 - 300 (21 - 30) 1 - 100 (1 - 10) 301 - 400 (31 - 40) 101 - 200 (11 - 20) 401 - 800 (41 - 113)		Page Total Mileage: 6.81 mi		Page Total Mileage: 6.81 mi		
Indicated plans available - http://vtransmap01.ad.state.vt.us/tpdpr/DIwebstore/										1 of 1 TWN mileage: 0.0 to 6.81		ETE mileage: 1.4 to 8.21